
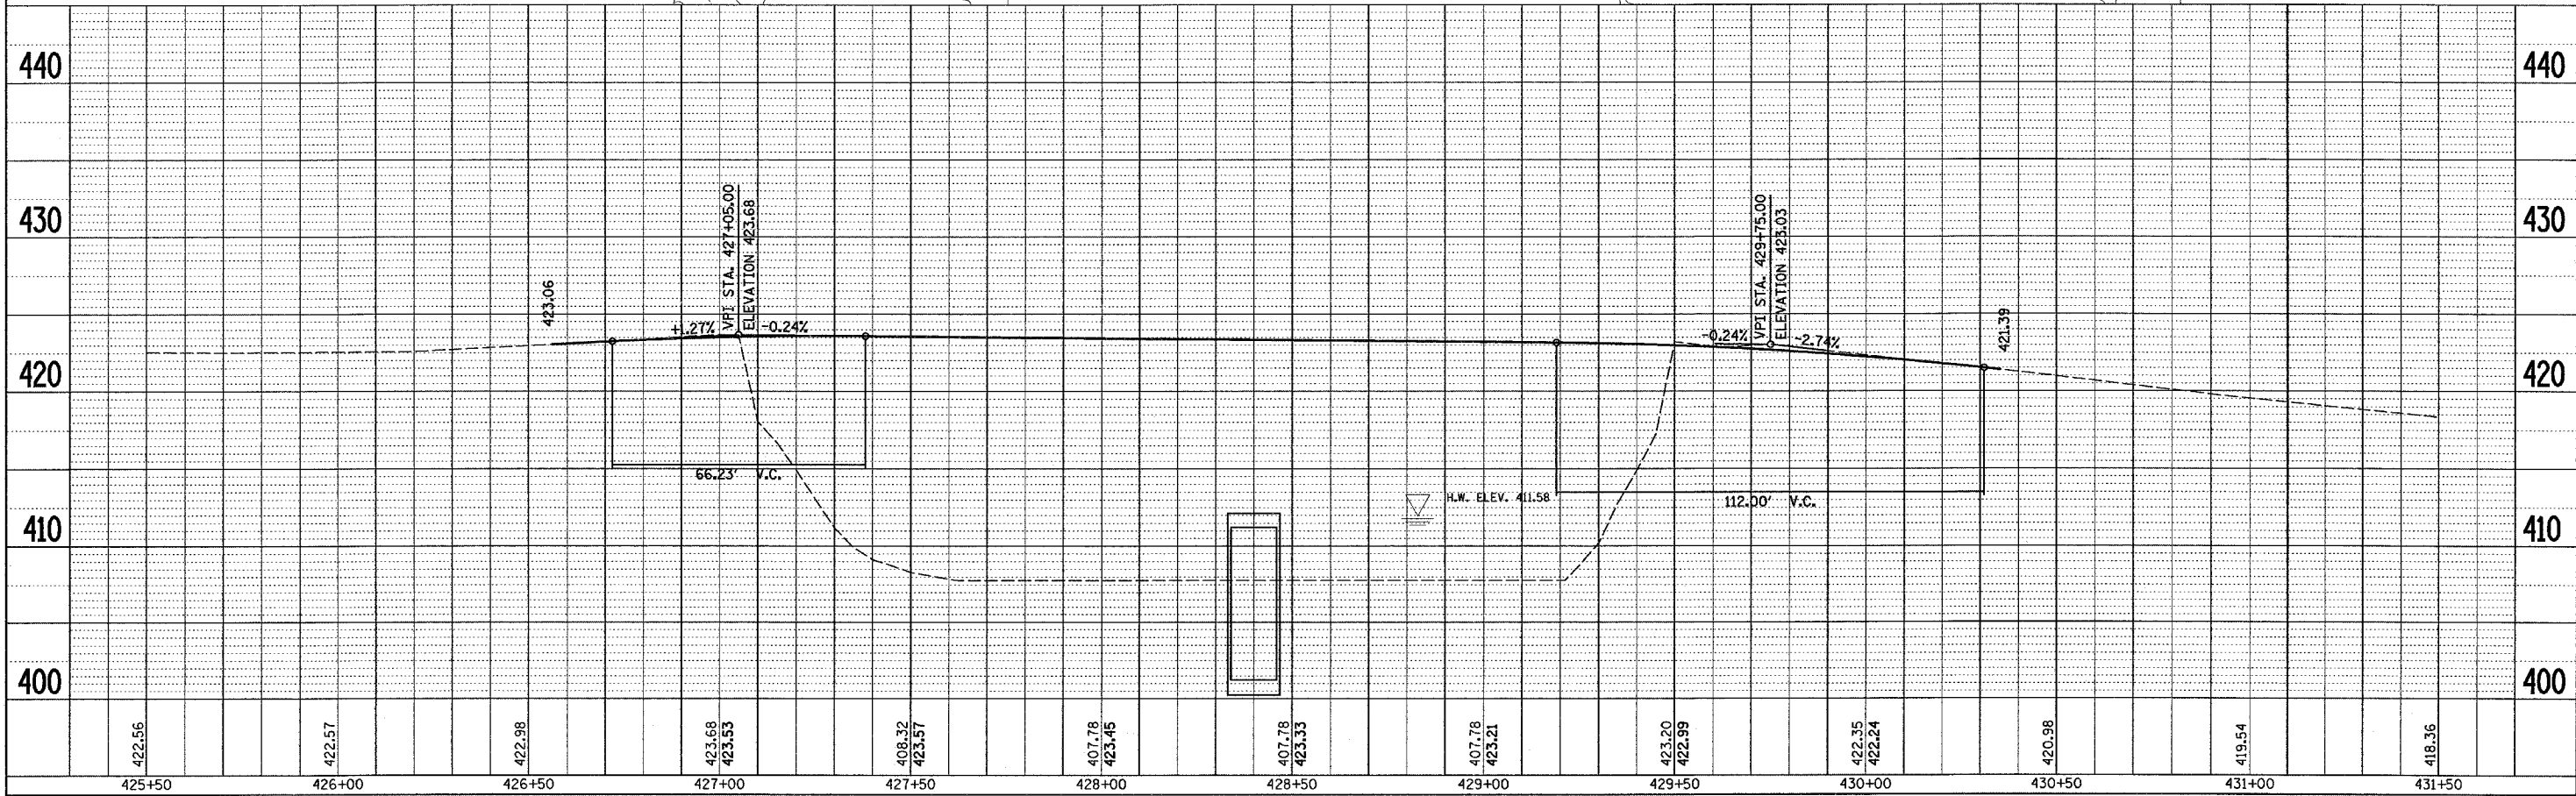


| | | | | |
|---------------------|----------|-------------------|--------------|-----------|
| F.A.P. RTE. | SECTION | COUNTY | TOTAL SHEETS | SHEET NO. |
| 592 | 28BR-2,3 | ST. CLAIR | 51 | 7 |
| STA. 425+50.23 | | TO STA. 431+50.07 | | |
| FED. ROAD DIST. NO. | ILLINOIS | FED. AID PROJECT | | |

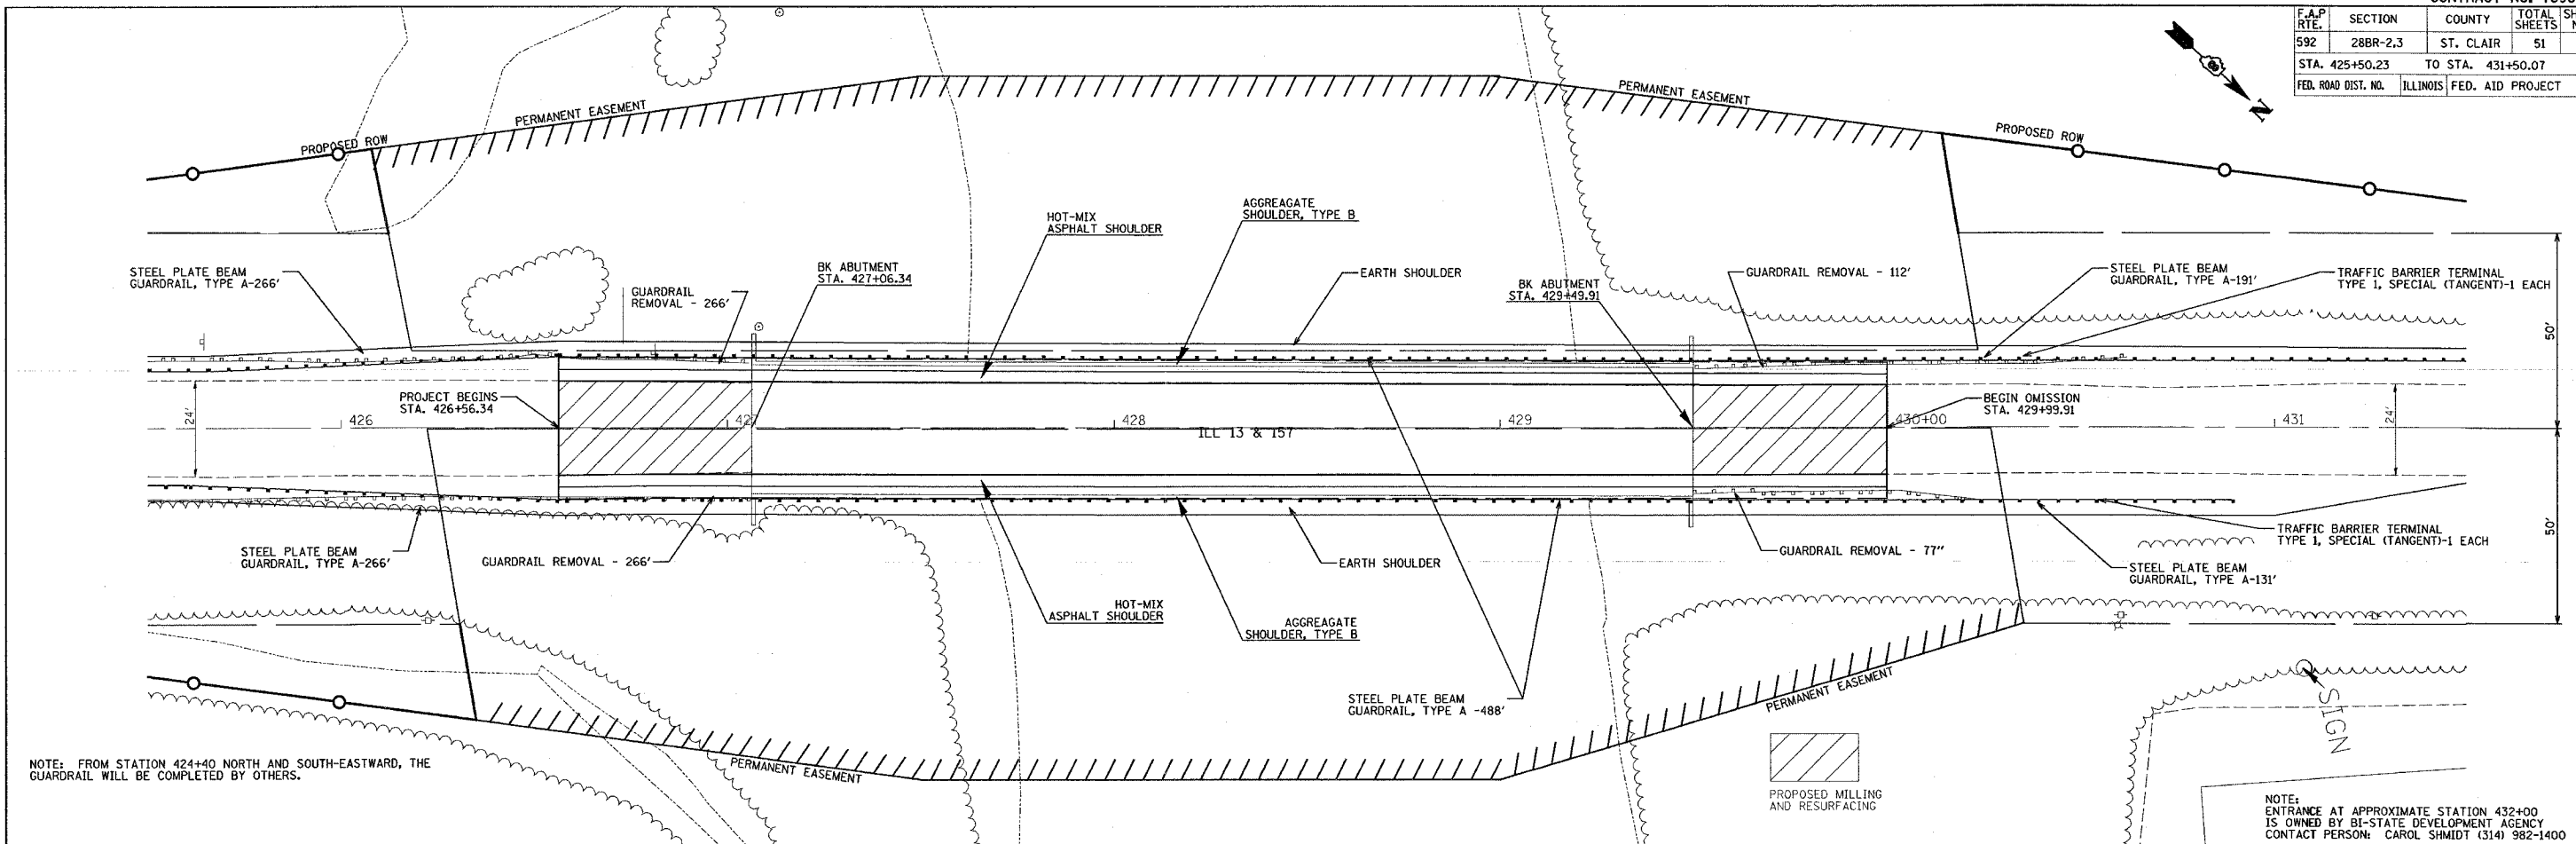

PLAN SURVEYED BY DATE
 NOTE BOOK NO. CHECKED BY
 RT. OF WAY CHECKED BY
 PLOT FILE NAME

PROFILE SURVEYED BY DATE
 NOTE BOOK NO. CHECKED BY
 B.M. NOTED BY
 STRUCTURE NOTATING OFFICE

PLOT DATE = 2/21/2007
 FILE NAME = c:\projects\76904\plan\plan\04405.dgn
 PLOT SCALE = 26.0000 / 1 IN.
 USER NAME = chandlerse