


F.A.P. RTE.	SECTION	COUNTY	TOTAL SHEETS	SHEET NO.
592	28BR-2,3	ST. CLAIR	51	15
STA.		TO STA.		
FED. ROAD DIST. NO.		ILLINOIS FED. AID PROJECT		

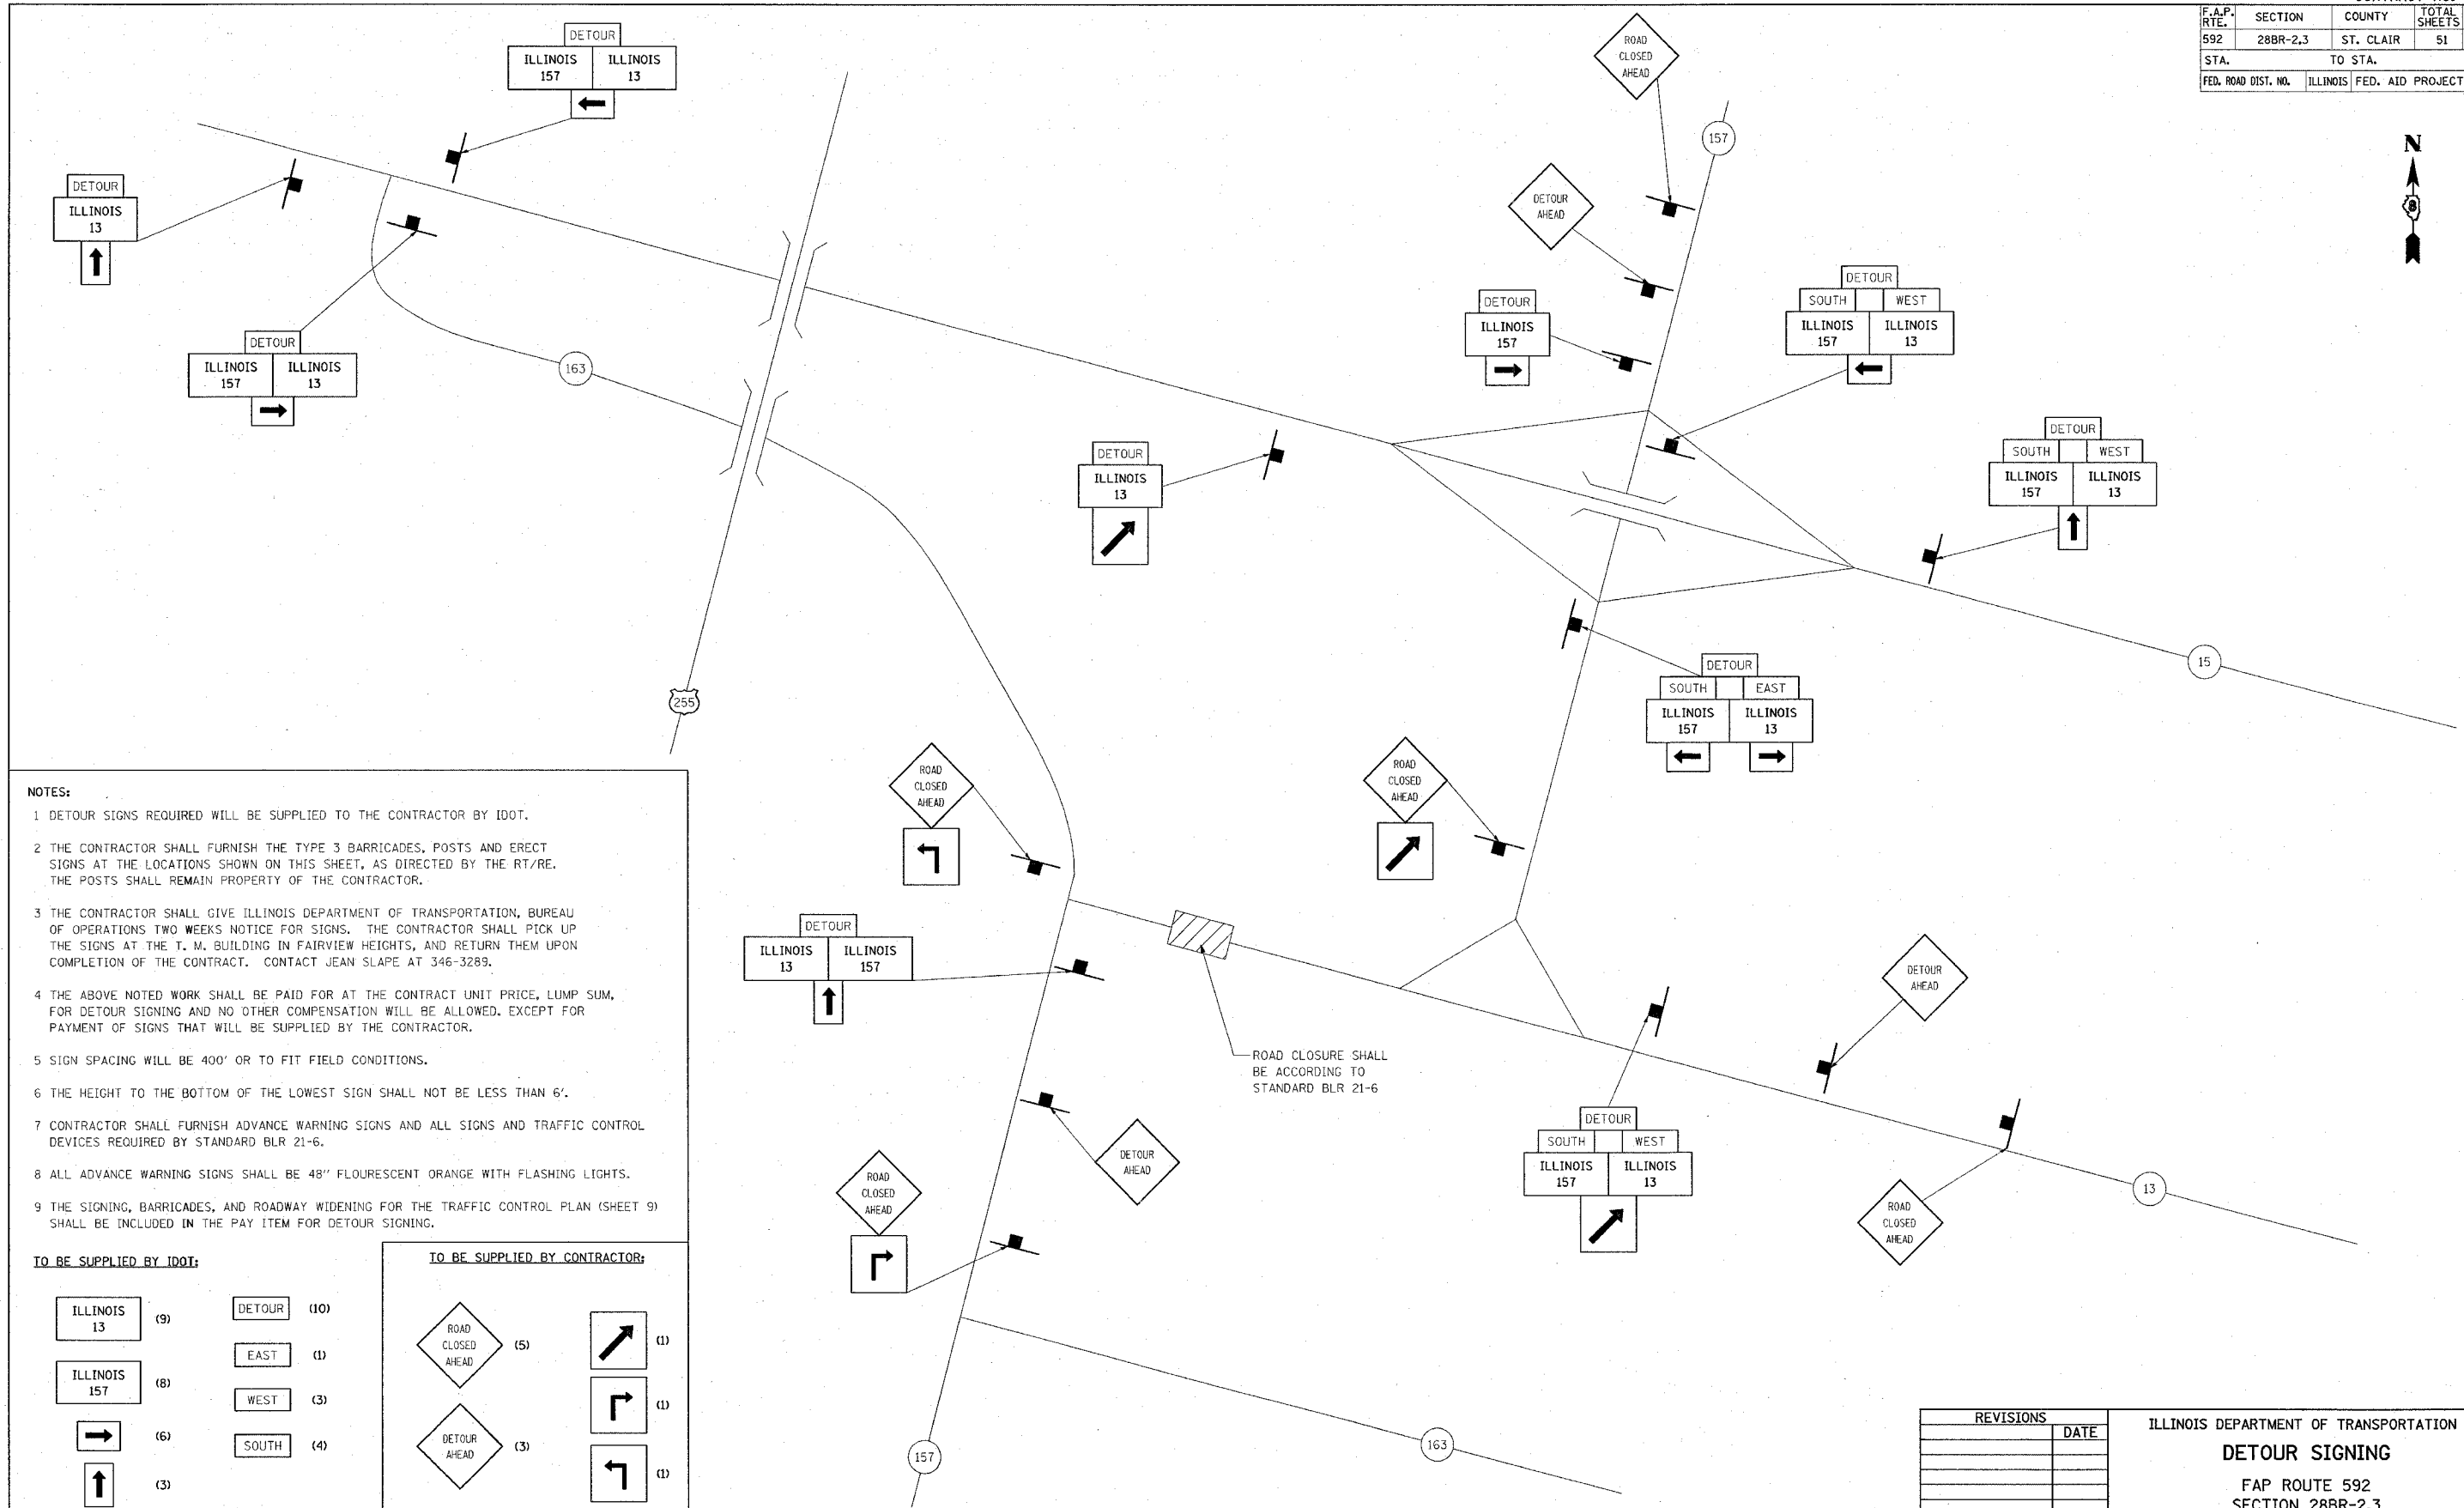

- NOTES:**
- 1 DETOUR SIGNS REQUIRED WILL BE SUPPLIED TO THE CONTRACTOR BY IDOT.
 - 2 THE CONTRACTOR SHALL FURNISH THE TYPE 3 BARRICADES, POSTS AND ERECT SIGNS AT THE LOCATIONS SHOWN ON THIS SHEET, AS DIRECTED BY THE RT/RE. THE POSTS SHALL REMAIN PROPERTY OF THE CONTRACTOR.
 - 3 THE CONTRACTOR SHALL GIVE ILLINOIS DEPARTMENT OF TRANSPORTATION, BUREAU OF OPERATIONS TWO WEEKS NOTICE FOR SIGNS. THE CONTRACTOR SHALL PICK UP THE SIGNS AT THE T. M. BUILDING IN FAIRVIEW HEIGHTS, AND RETURN THEM UPON COMPLETION OF THE CONTRACT. CONTACT JEAN SLAPE AT 346-3289.
 - 4 THE ABOVE NOTED WORK SHALL BE PAID FOR AT THE CONTRACT UNIT PRICE, LUMP SUM, FOR DETOUR SIGNING AND NO OTHER COMPENSATION WILL BE ALLOWED. EXCEPT FOR PAYMENT OF SIGNS THAT WILL BE SUPPLIED BY THE CONTRACTOR.
 - 5 SIGN SPACING WILL BE 400' OR TO FIT FIELD CONDITIONS.
 - 6 THE HEIGHT TO THE BOTTOM OF THE LOWEST SIGN SHALL NOT BE LESS THAN 6'.
 - 7 CONTRACTOR SHALL FURNISH ADVANCE WARNING SIGNS AND ALL SIGNS AND TRAFFIC CONTROL DEVICES REQUIRED BY STANDARD BLR 21-6.
 - 8 ALL ADVANCE WARNING SIGNS SHALL BE 48" FLOURESCENT ORANGE WITH FLASHING LIGHTS.
 - 9 THE SIGNING, BARRICADES, AND ROADWAY WIDENING FOR THE TRAFFIC CONTROL PLAN (SHEET 9) SHALL BE INCLUDED IN THE PAY ITEM FOR DETOUR SIGNING.

TO BE SUPPLIED BY IDOT:

	(9)		(10)
	(8)		(1)
	(6)		(3)
	(3)		(4)
	(2)		

TO BE SUPPLIED BY CONTRACTOR:

	(5)		(1)
	(3)		(1)
			(1)

CONTRACTOR SHALL ALSO SUPPLY ALL SIGNS REQUIRED BY STANDARD BLR 21-6.

PLOT DATE = 04/25/05
 FILE NAME = #011015
 SHEET NO. = 15
 REFERENCE = #011015

REVISIONS		DATE

ILLINOIS DEPARTMENT OF TRANSPORTATION
DETOUR SIGNING
 FAP ROUTE 592
 SECTION 28BR-2,3
 ST. CLAIR COUNTY

SCALE: VERT. _____
 HORIZ. _____
 DATE _____

DRAWN BY _____
 CHECKED BY _____