


PLOT DATE \* DATE \*  
 FILE NAME \*  
 PLOT SCALE \* SCALE \*  
 USER NAME \* USER \*

ORIGINAL SURVEY  
 SURVEY PLOTTED  
 NOTE BOOK NO.  
 AREAS CHECKED

FINAL SURVEY  
 SURVEY PLOTTED  
 NOTE BOOK NO.  
 AREAS CHECKED

BY \_\_\_\_\_

DATE \_\_\_\_\_

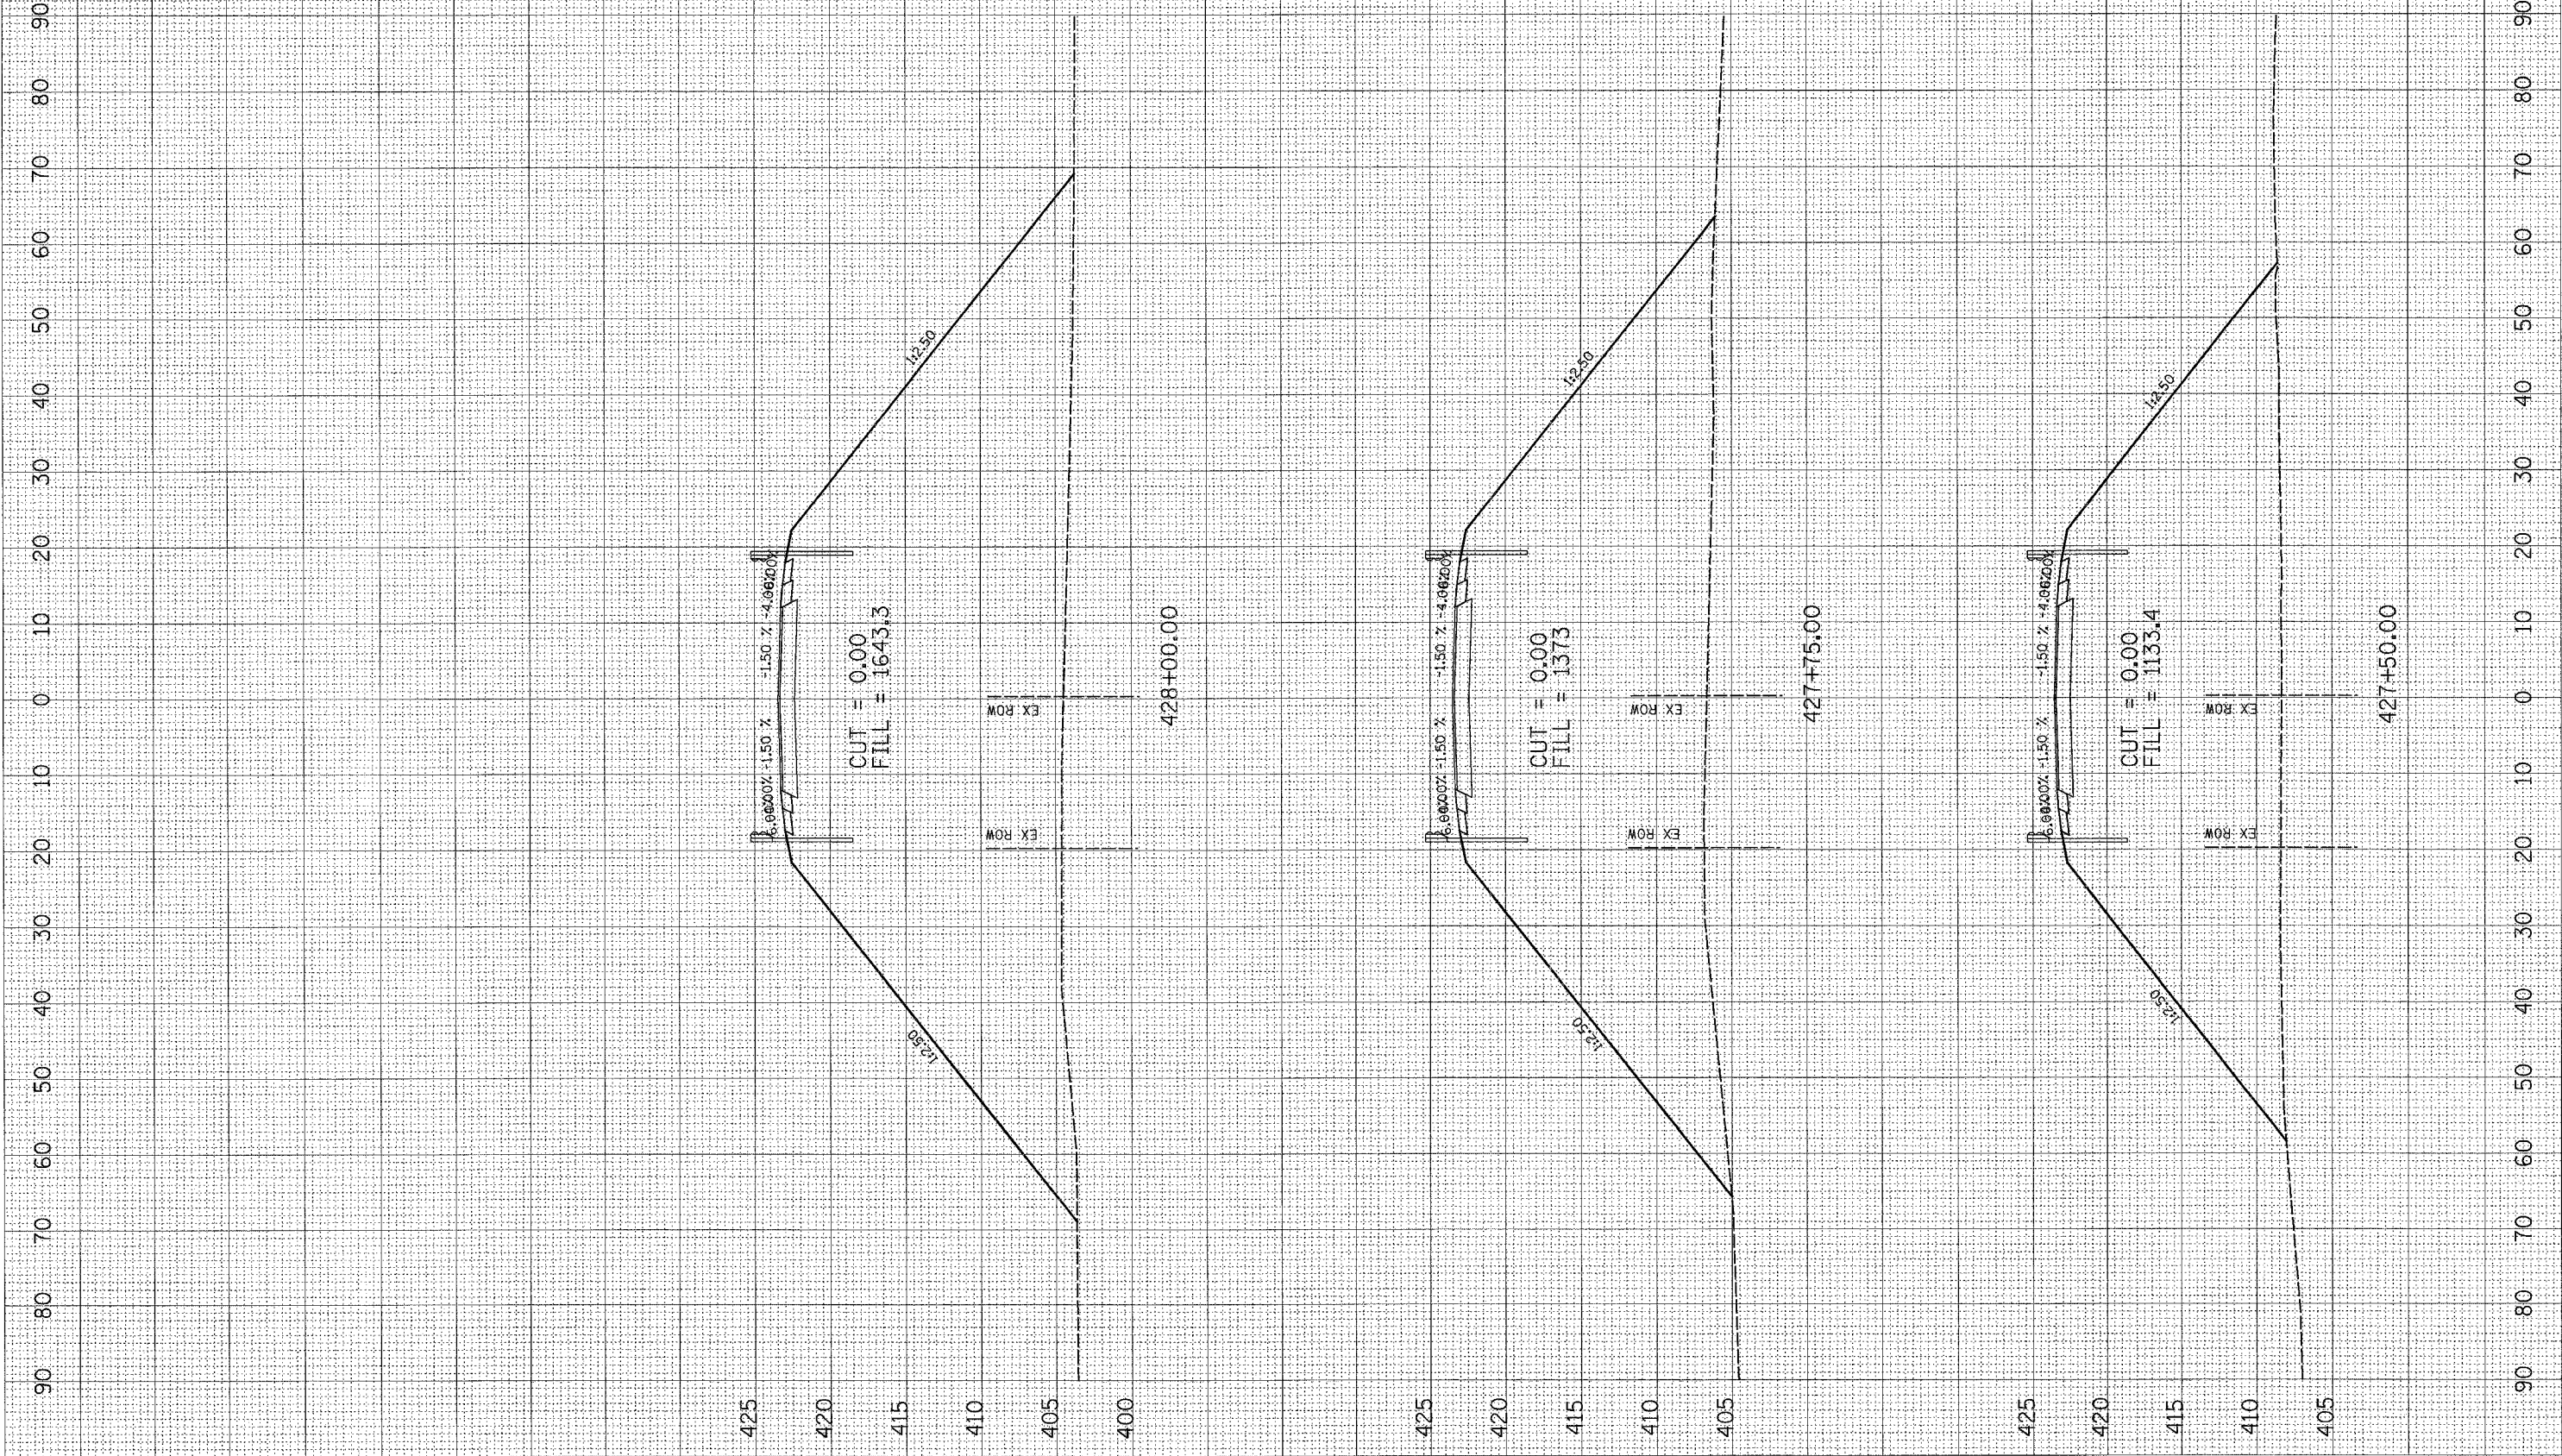

CONTRACT NO. 76904				
FAP RTE.	SECTION	COUNTY	TOTAL SHEETS	SHEET NO.
592	28BR-2.3	ST. CLAIR	51	19
STA. 427+50.00 TO STA. 428+00.00				
FED. ROAD DIST. NO.			ILLINOIS FED. AID PROJECT	