


PLOT DATE = #DATE#  
 FILE NAME = #FILE#  
 PLOT SCALE = #SCALE#  
 USER NAME = #USER#

ORIGINAL SURVEY PLOTTED  
 SURVEY PLOT FILE #  
 NOTE BOOK NO. \_\_\_\_\_  
 AREAS CHECKED \_\_\_\_\_

FINAL SURVEY SURVEYED  
 SURVEY PLOT FILE #  
 NOTE BOOK NO. \_\_\_\_\_  
 AREAS CHECKED \_\_\_\_\_

BY \_\_\_\_\_  
 DATE \_\_\_\_\_

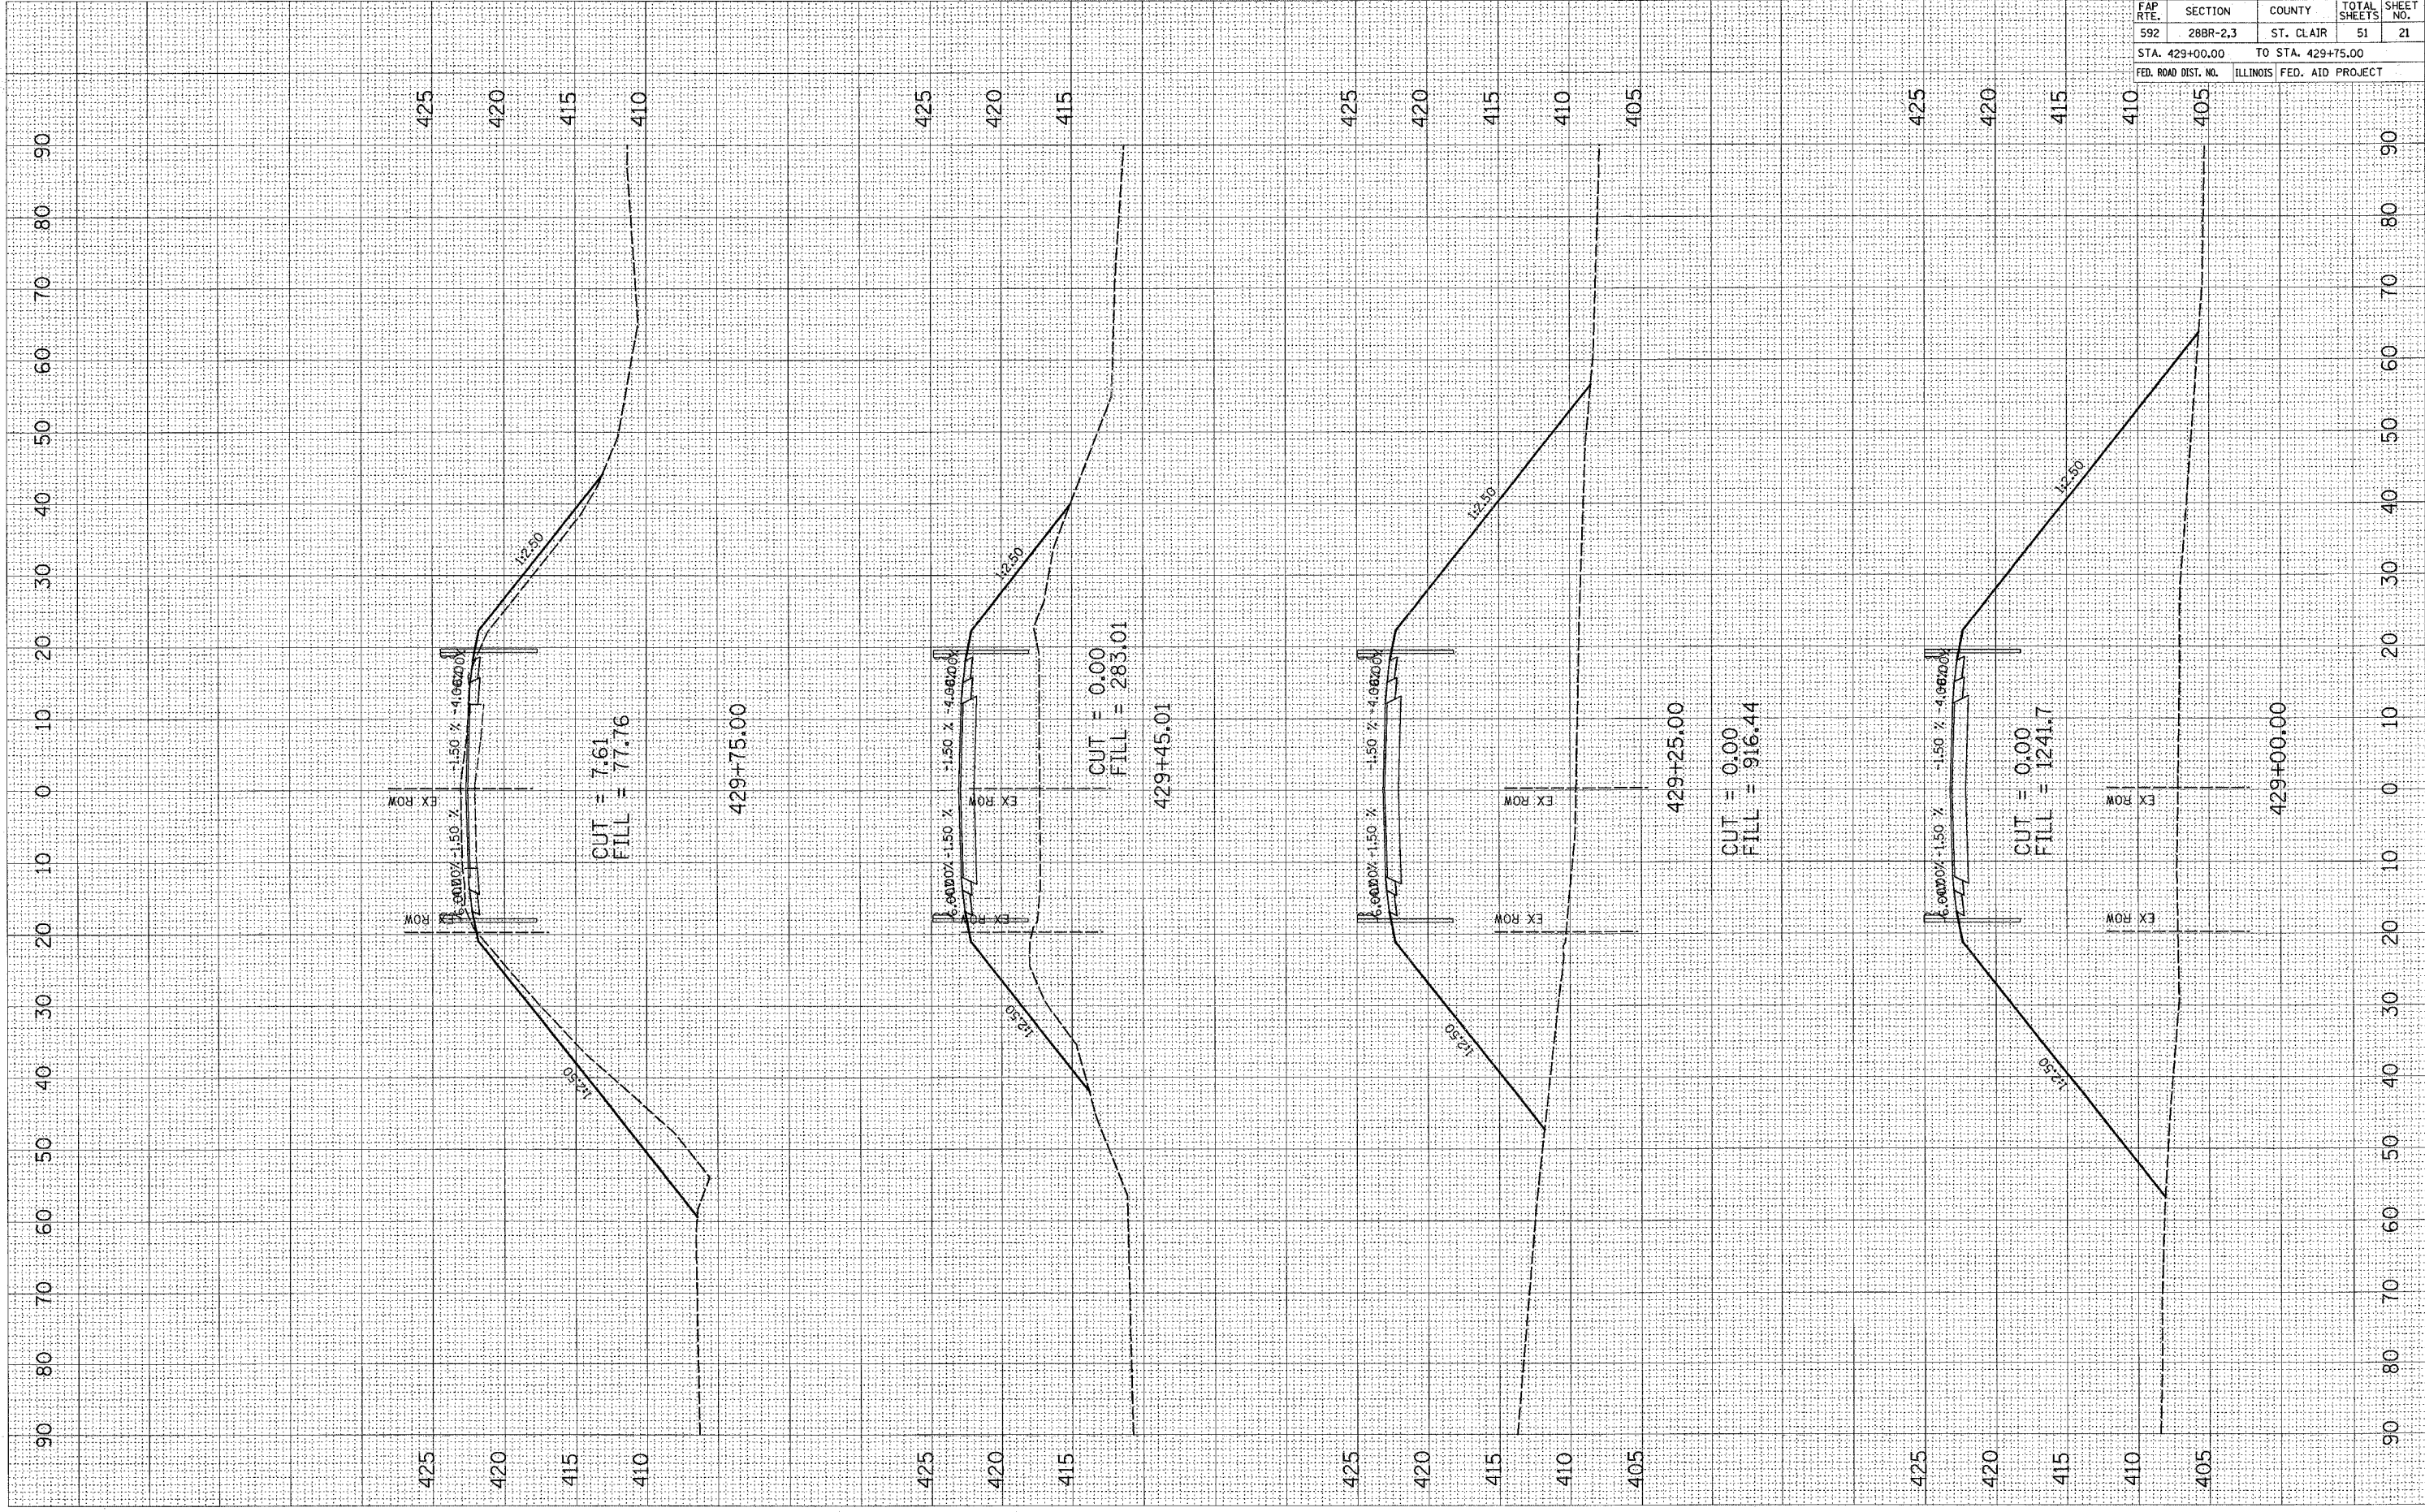

CONTRACT NO. 76904				
FAP RTE.	SECTION	COUNTY	TOTAL SHEETS	SHEET NO.
592	28BR-2,3	ST. CLAIR	51	21
STA. 429+00.00		TO STA. 429+75.00		
FED. ROAD DIST. NO.		ILLINOIS FED. AID PROJECT		