


PLOT DATE = #DATE#  
 PLOT SCALE = #SCALE#  
 USER NAME = #USER#

ORIGINAL SURVEYED BY DATE  
 SURVEY PLOT  
 NOTE BOOK NO. AREAS CHECKED

FINAL SURVEYED BY DATE  
 SURVEY PLOT  
 NOTE BOOK NO. AREAS CHECKED

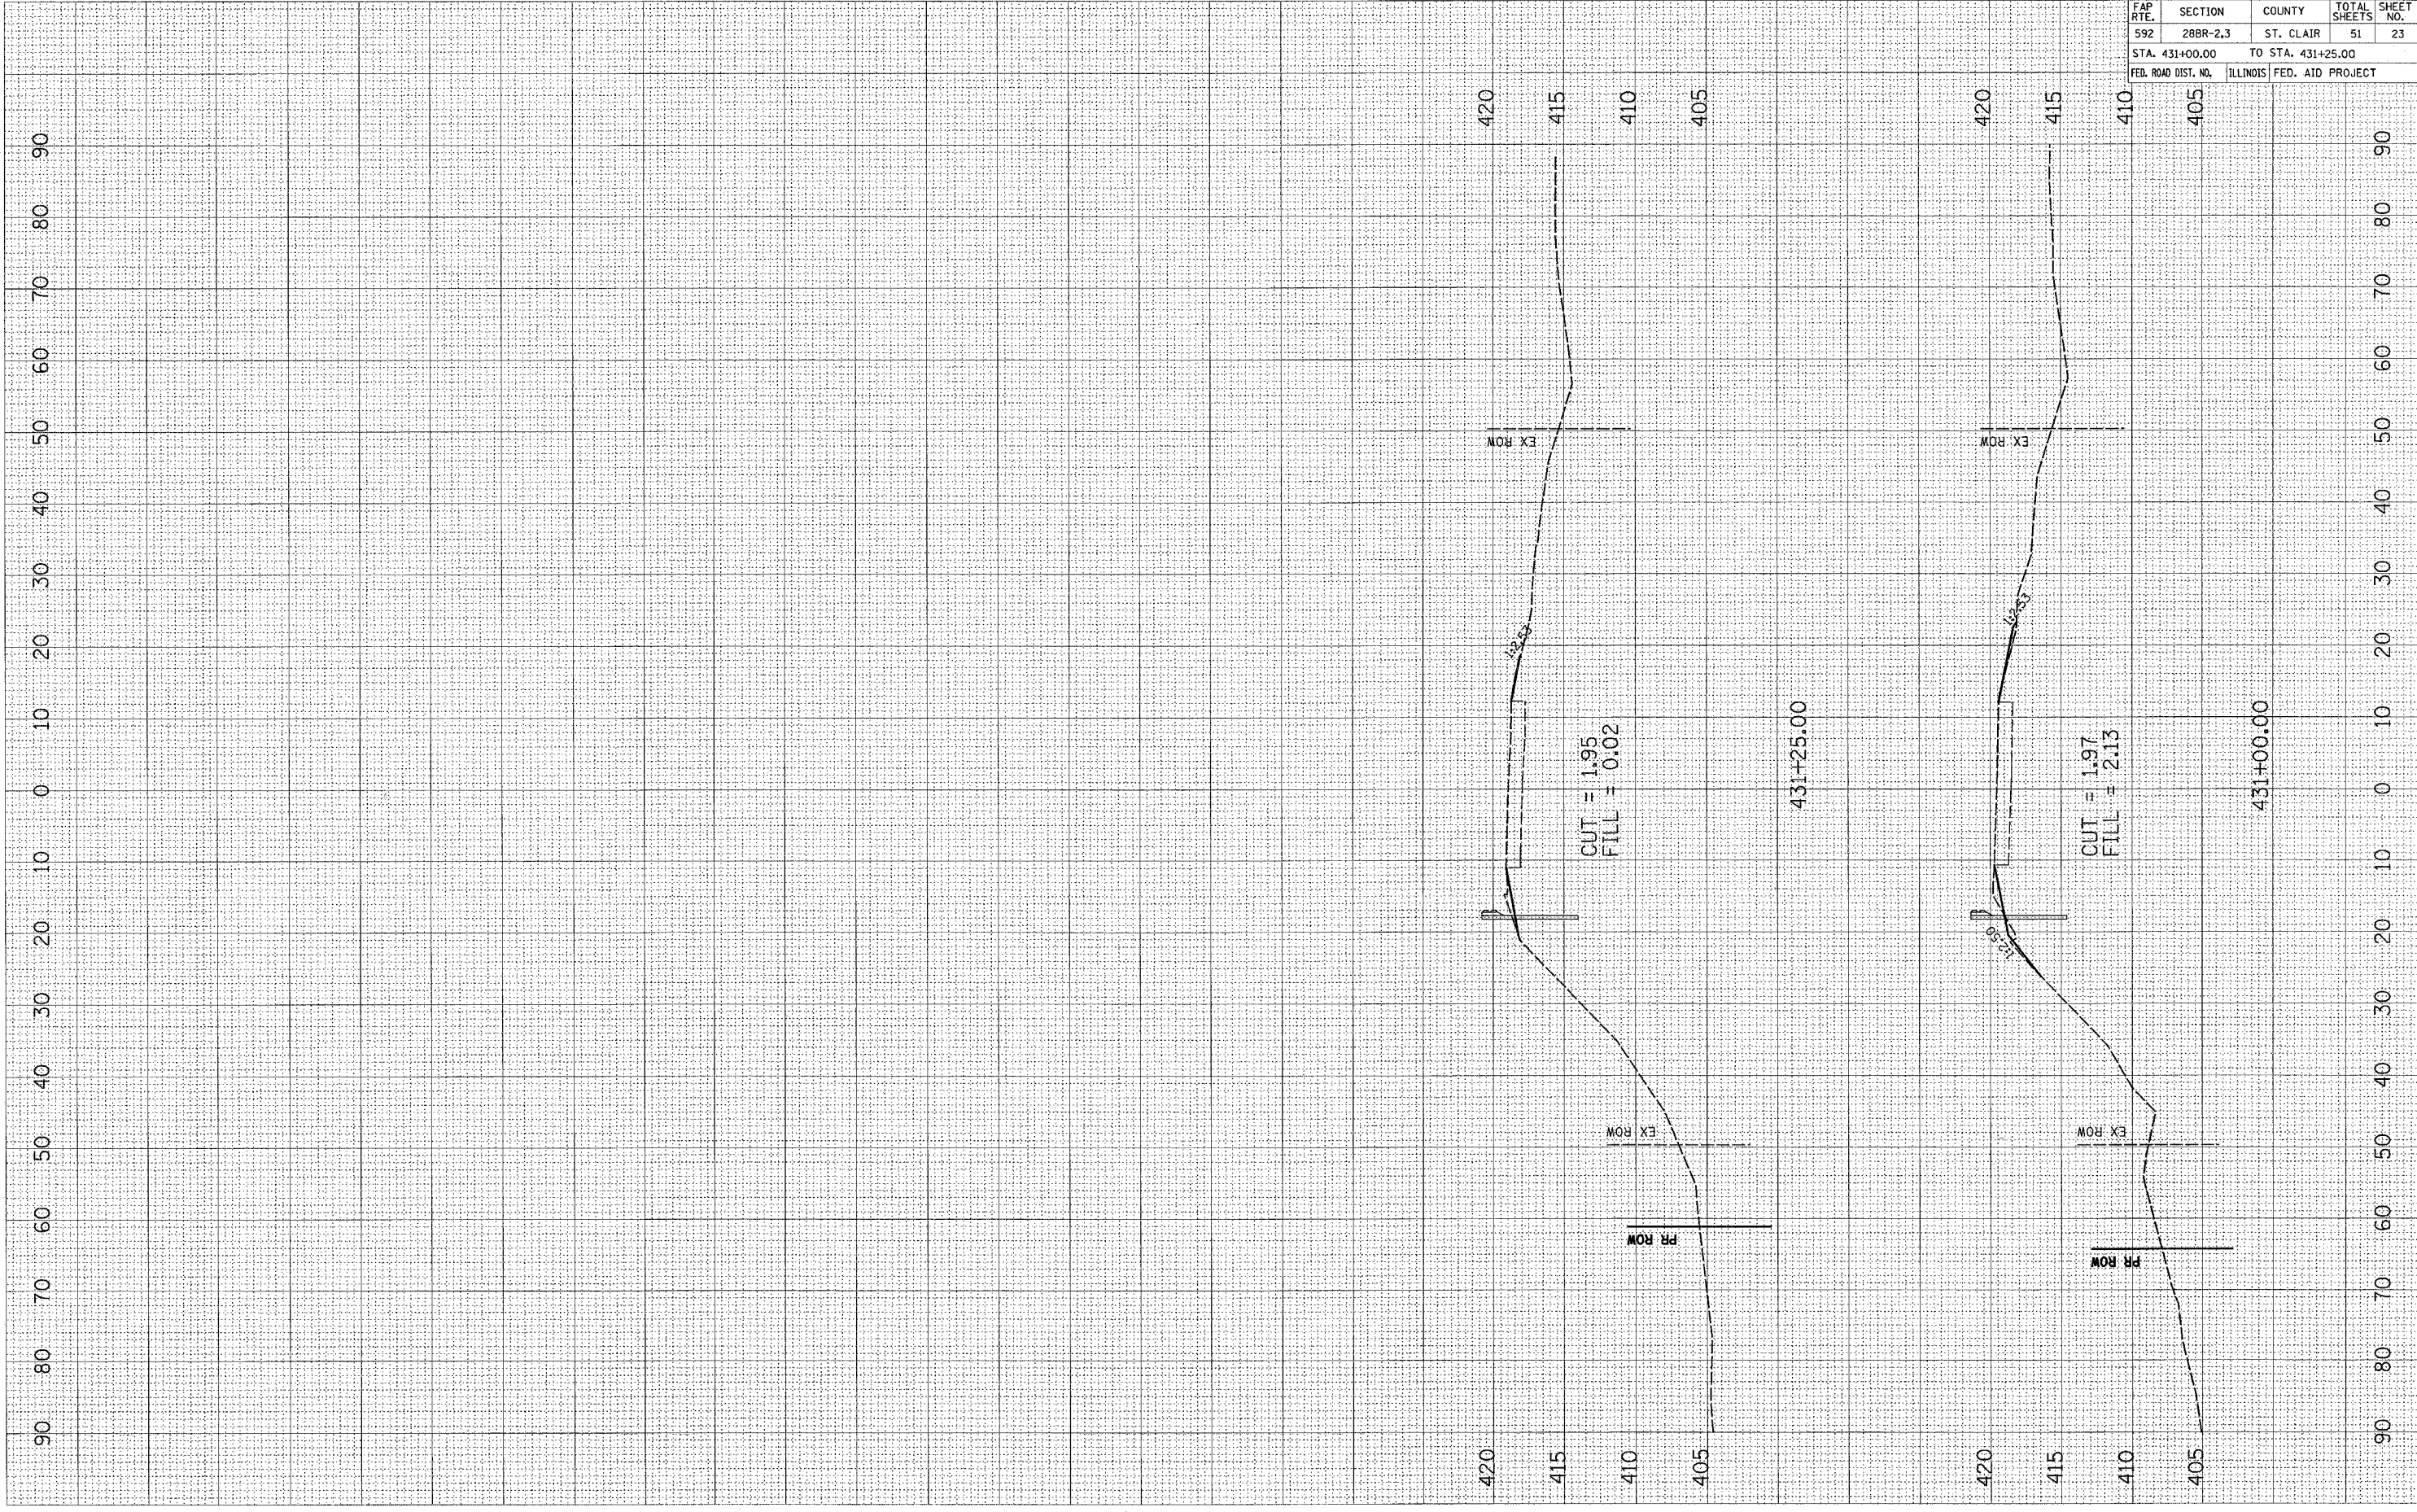

CONTRACT NO. 76904				
FAP RTE.	SECTION	COUNTY	TOTAL SHEETS	SHEET NO.
592	28BR-2,3	ST. CLAIR	51	23
STA. 431+00.00 TO STA. 431+25.00				
FED. ROAD DIST. NO.		ILLINOIS	FED. AID PROJECT	