



STATE OF ILLINOIS  
DEPARTMENT OF TRANSPORTATION

ROUTE NO.	SECTION	COUNTY	TOTAL SHEETS	SHEET NO.	SHEET NO. 20 21 SHEETS
F.A.P. 592	28BR-2	ST. CLAIR	51	50	
FED. ROAD DIST. NO. 7		ILLINOIS	FED. AID PROJECT-		

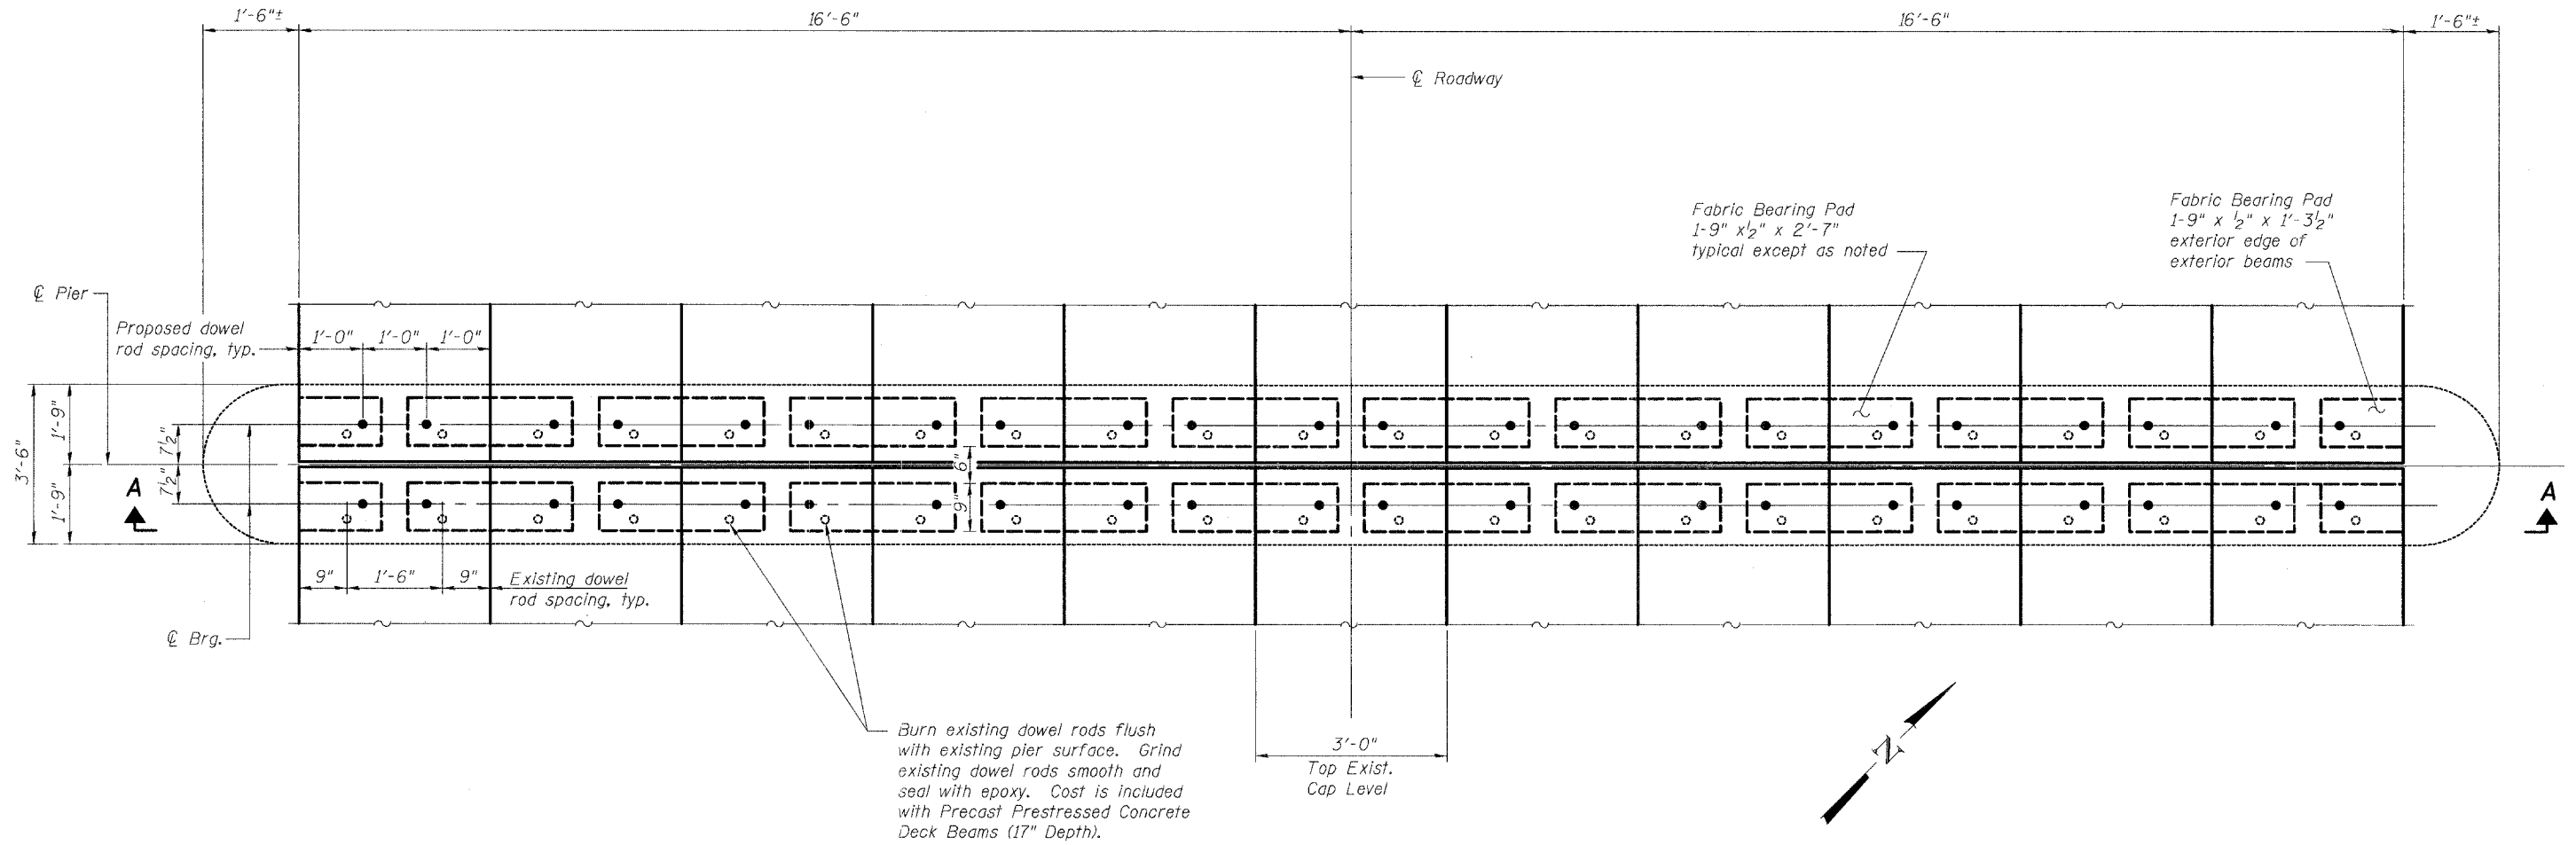

**PLAN**  
(Concrete curb and concrete wearing surface not shown.)

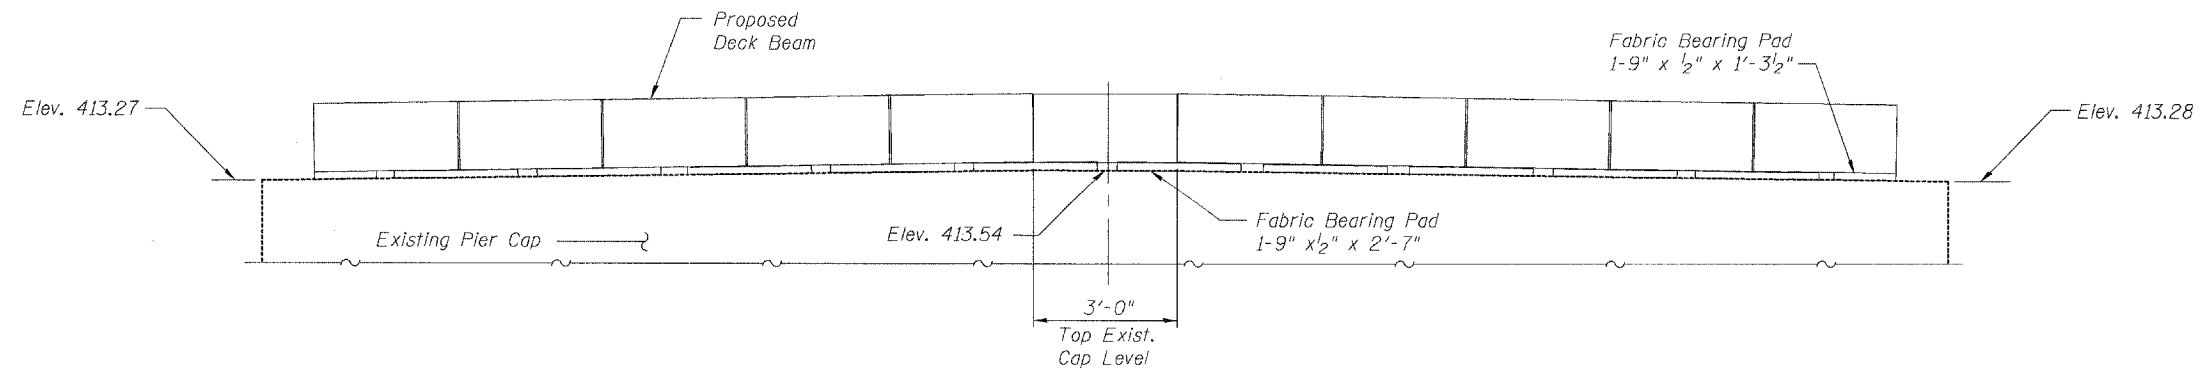

**VIEW A-A**  
(Concrete wearing surface not shown.)  
(Looking North)

DESIGNED	ADL
CHECKED	WLW
DRAWN	RJP
CHECKED	ADL

**PIER 2**  
**F.A.P. ROUTE 592 - SECTION 28BR-2**  
**ST. CLAIR COUNTY**  
**STATION 437+31.90**  
**STRUCTURE NO. 082-0212**

6/13/2006

p:\02f1\es\020409\020409-22\_wd\_No11\_IL13-157\SN\_0\_10212.dgn