
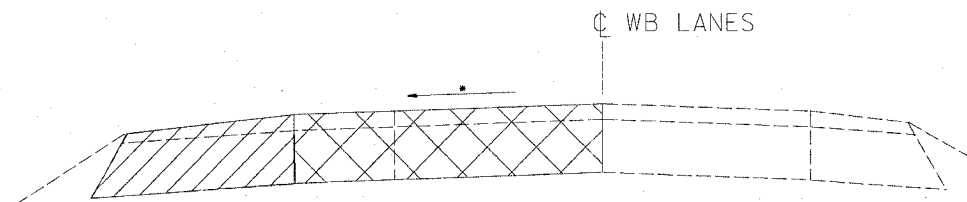


F.A.I. RTE.	SECTION	COUNTY	TOTAL SHEETS	SHEET NO.
70	60-8-1WS	MADISON	11	5
STA.		TO STA.		
FED. ROAD DIST. NO.		ILLINOIS FED. AID PROJECT		

☐ PROPOSED WIM SCALES
(LOCATION APPROXIMATE)

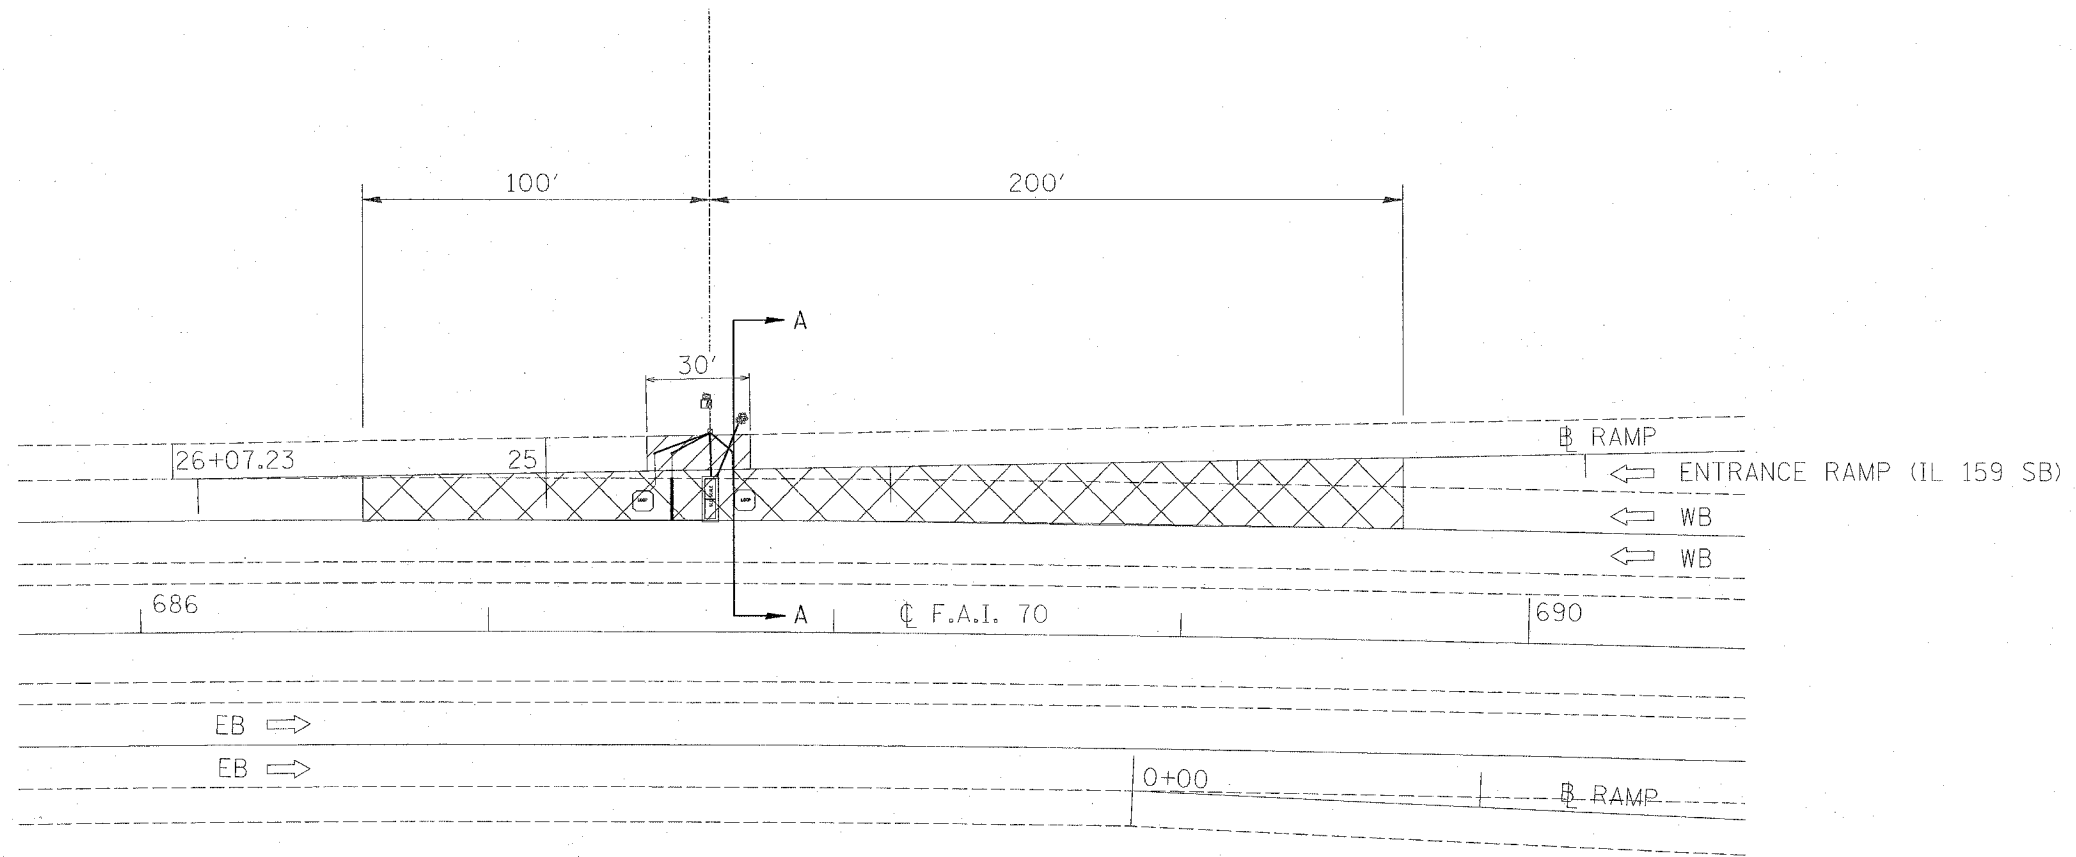

SECTION A-A

• CROSS SLOPE OF PAVEMENT PATCH SHALL MATCH EXISTING, BUT NOT EXCEED 3%
(LONGITUDINAL SLOPE OF THE PAVEMENT PATCH SHALL MATCH EXISTING BUT NOT EXCEED 2%)

THE FOLLOWING MIX REQUIREMENTS APPLY TO THIS PROJECT:

MIX USE	SHOULDER
PG	PG 58-22
RAP %	30 %
DESIGN AIR VOIDS	2.0 % @ Ndes = 30
FRICTION AGG	BAM

- CLASS B PAVEMENT PATCH
- PAVED SHOULDER REMOVAL

CLASS B PAVEMENT PATCH 15 1/4"	PAVEMENT FABRIC	TIE BARS 3/4"	DOWELL BARS 1 1/2"	SAW CUTS
(SQYD)	(SQYD)	(EACH)	(EACH)	(FOOT)
550	550	150	25	653

PAVED SHOULDER REMOVAL	HOT-MIX ASPHALT SHOULDER SUPERPAVE 15 1/4"	SHOULDER RUMBLE STRIP
(SQYD)	(SQYD)	(FOOT)
33.3	33.3	30

NAME	DATE

ILLINOIS DEPARTMENT OF TRANSPORTATION
PLAN VIEW
FAI ROUTE 70
SECTION 60-8-1WS
MADISON COUNTY

SCALE: VERT. _____
HORIZ. _____
DATE _____

DRAWN BY _____
CHECKED BY _____