









F.A.I. RTE.	SECTION	COUNTY	TOTAL SHEETS	SHEET NO.
70	60-8-1WS	MADISON	11	7
STA.		TO STA.		
FED. ROAD DIST. NO.		ILLINOIS FED. AID PROJECT		

DETOUR FOR
SOUTHBOUND IL 159 TO
WESTBOUND I-55/70


 

 
NOTES


- DETOUR SIGNS REQUIRED WILL BE SUPPLIED TO THE CONTRACTOR BY I.D.O.T.
- THE CONTRACTOR SHALL FURNISH THE POSTS AND ERECT SIGNS AT THE LOCATIONS SHOWN ON THIS SHEET, AS DIRECTED BY THE R.E./R.T. THE POSTS SHALL REMAIN THE PROPERTY OF THE CONTRACTOR.
- THE CONTRACTOR SHALL GIVE ILLINOIS DEPARTMENT OF TRANSPORTATION, BUREAU OF OPERATIONS TWO WEEKS NOTICE FOR SIGNS. THE CONTRACTOR SHALL PICK UP THE SIGNS AT THE T. M. BUILDING IN FAIRVIEW HGTS., AND RETURN THEM UPON COMPLETION OF THE CONTRACT. CONTACT JEAN SLAPE 345-3289
- THE ABOVE NOTED WORK SHALL BE PAID FOR AT THE CONTRACT UNIT PRICE, LUMP SUM, FOR DETOUR SIGNING AND NO OTHER COMPENSATION WILL BE ALLOWED.
- SIGN SPACING WILL BE 400' OR TO FIT FIELD CONDITIONS.
- THE HEIGHT TO THE BOTTOM OF THE LOWEST SIGN SHALL NOT BE LESS THAN 6'.
- CONTRACTOR SHALL FURNISH ADVANCE WARNING SIGNS, MESSAGE BOARD, AND TYPE 3 BARRICADES.
- ALL ADVANCE WARNING SIGNS SHALL BE 48" FLUORESCENT ORANGE WITH FLASHING LIGHTS.
- MESSAGE BOARD SHALL BE SET UP 2 WEEKS PRIOR TO THE WEEKEND RAMP CLOSURE.
- ALL WORK DESCRIBED ABOVE AND SHOWN IN DETAILS IS INCLUDED IN THE COST FOR DETOUR SIGNING - L SUM.

 TO BE SUPPLIED BY IDOT

-  (7)  (6)
-  (7)  (1)
-  (7)  (2)
-  (7)  (3)

TO BE SUPPLIED BY CONTRACTOR

-  (1)  (2 MINIMUM ON TY.3 BARRICADES)
-  (1)  (1)

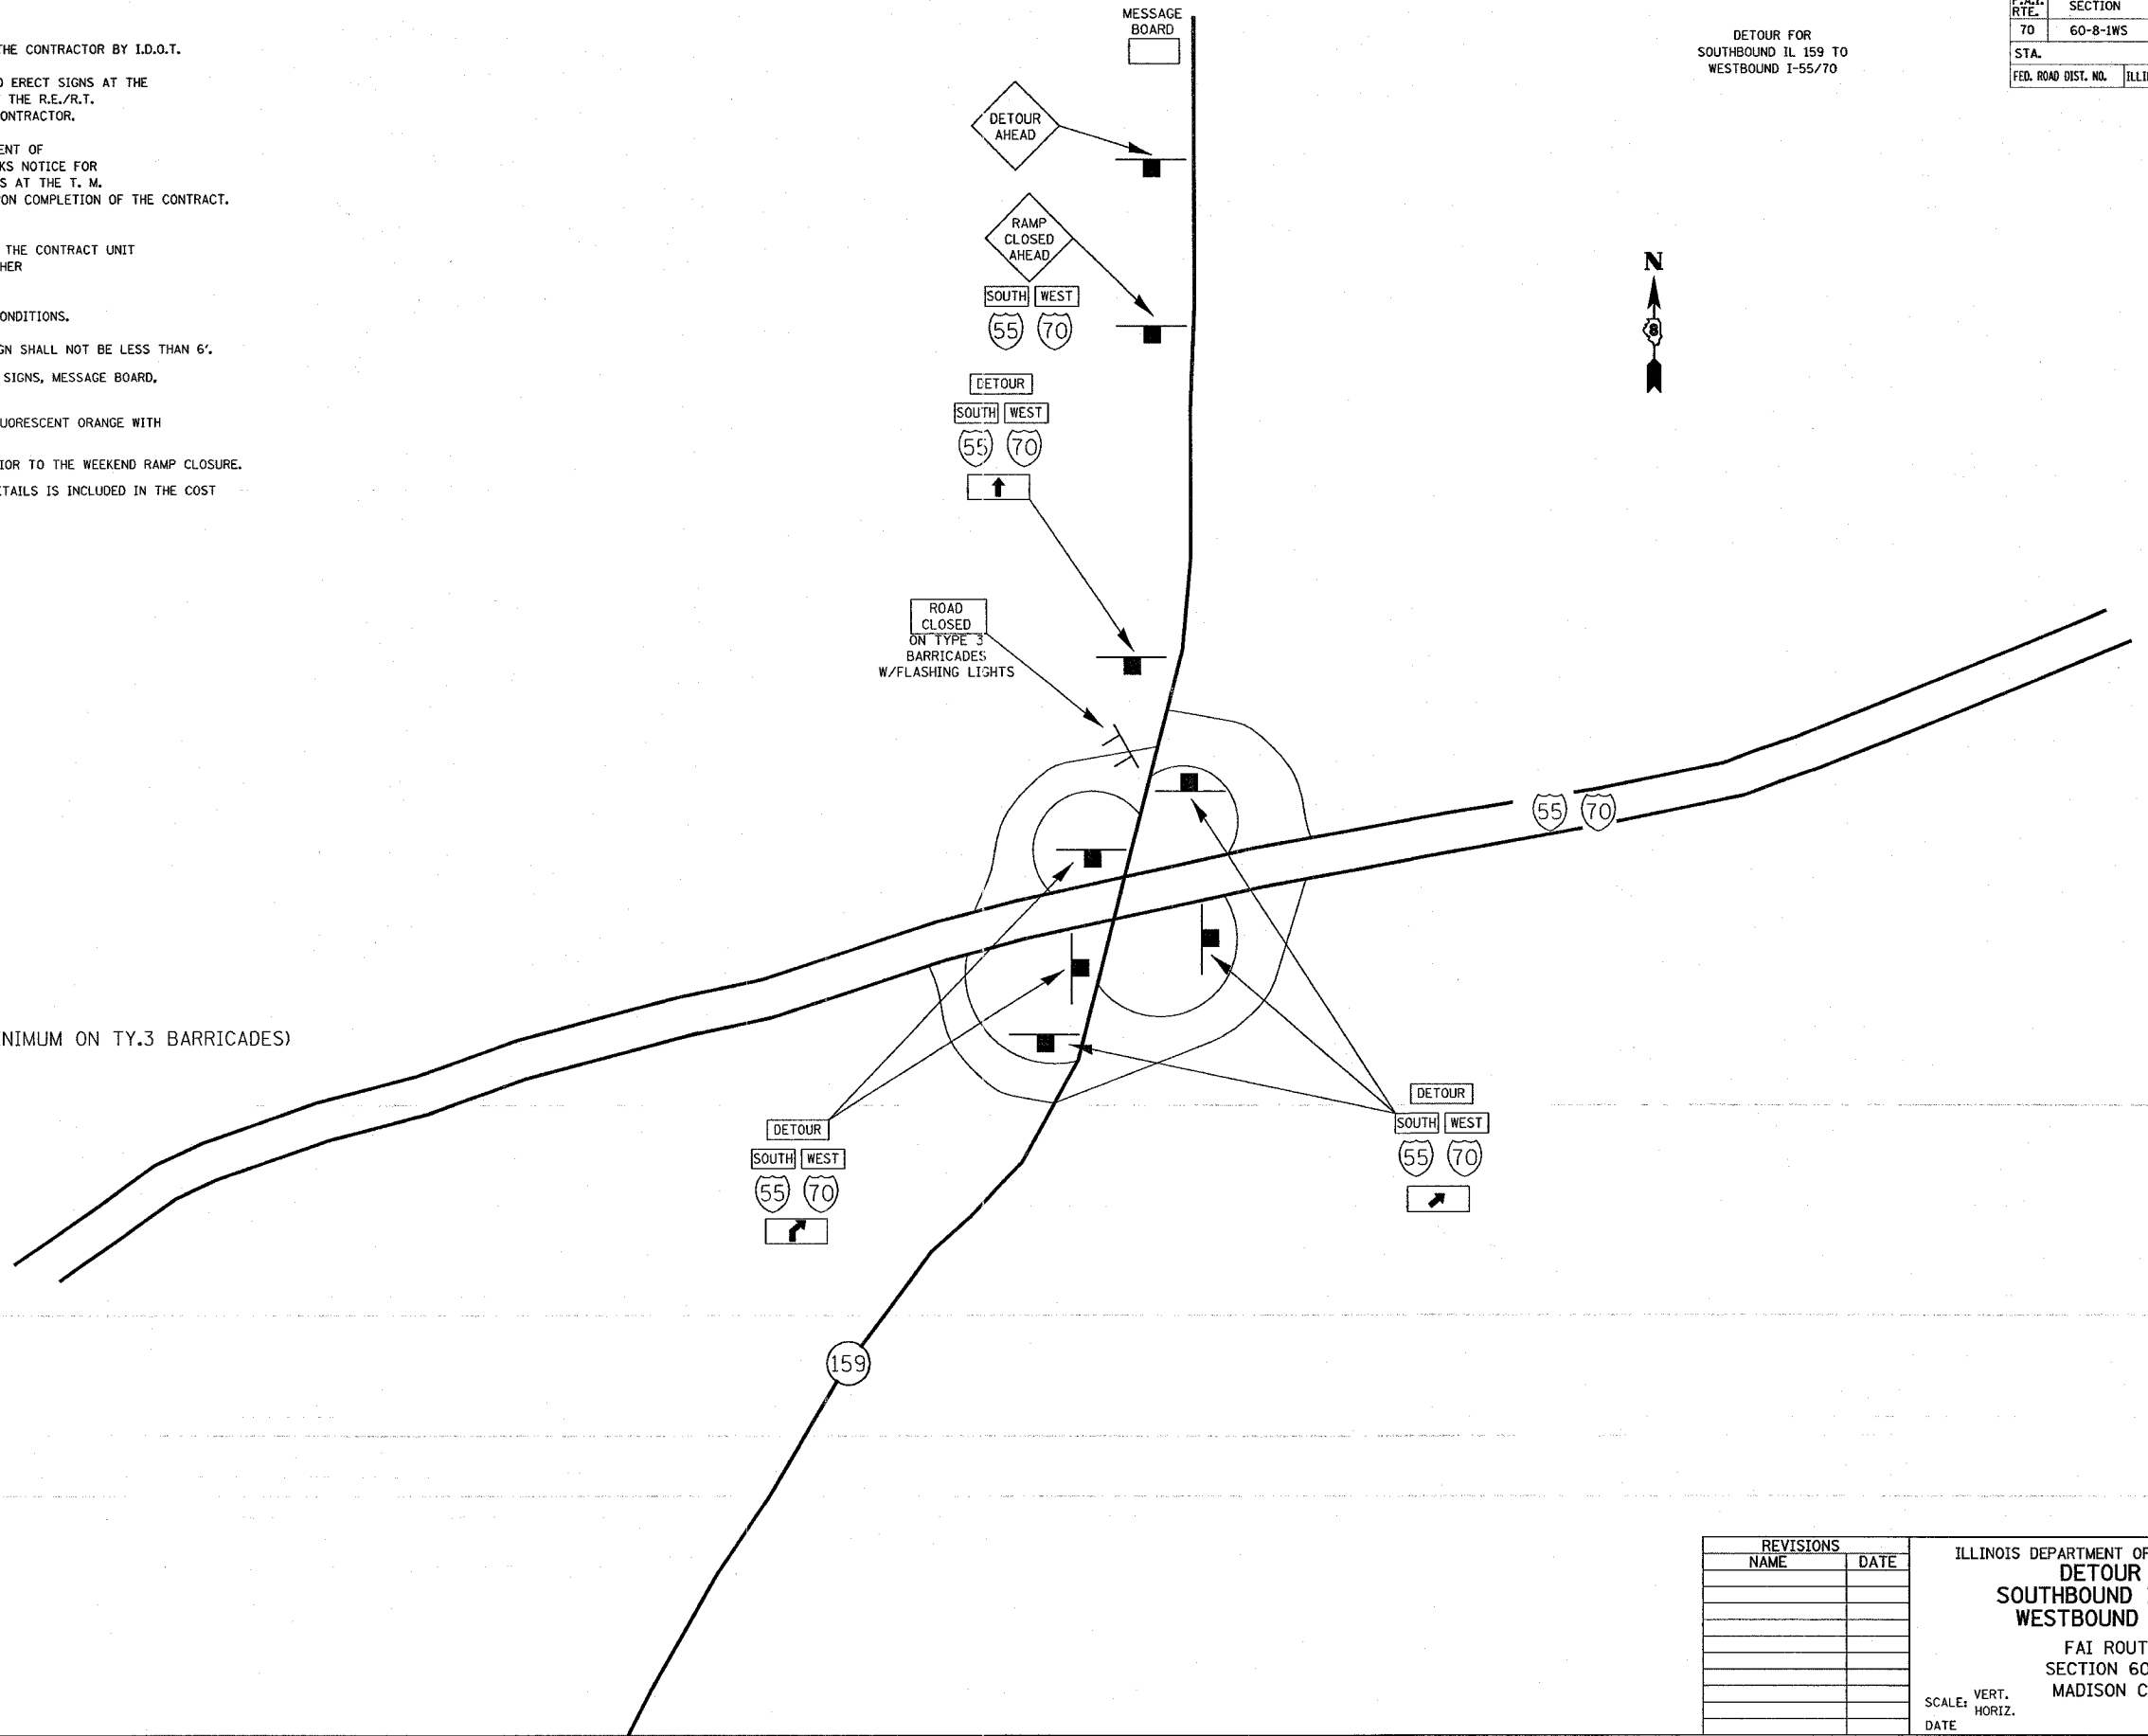

REVISIONS	
NAME	DATE

ILLINOIS DEPARTMENT OF TRANSPORTATION
**DETOUR FOR
 SOUTHBOUND IL 159 TO
 WESTBOUND I-55/70**
 FAI ROUTE 70
 SECTION 60-8-1WS
 MADISON COUNTY
 DRAWN BY _____
 CHECKED BY _____

PLOT DATE = 12/6/2006
 PLOT SCALE = 500/1000
 REFERENCE = #REF#