
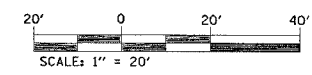


CONTRACT NO. 76944

F.A.I. RTE.	SECTION	COUNTY	TOTAL SHEETS	SHEET NO.
70	60-8-1WS	MADISON	11	8
STA.		TO STA.		
FED. ROAD DIST. NO.		ILLINOIS	FED. AID PROJECT	

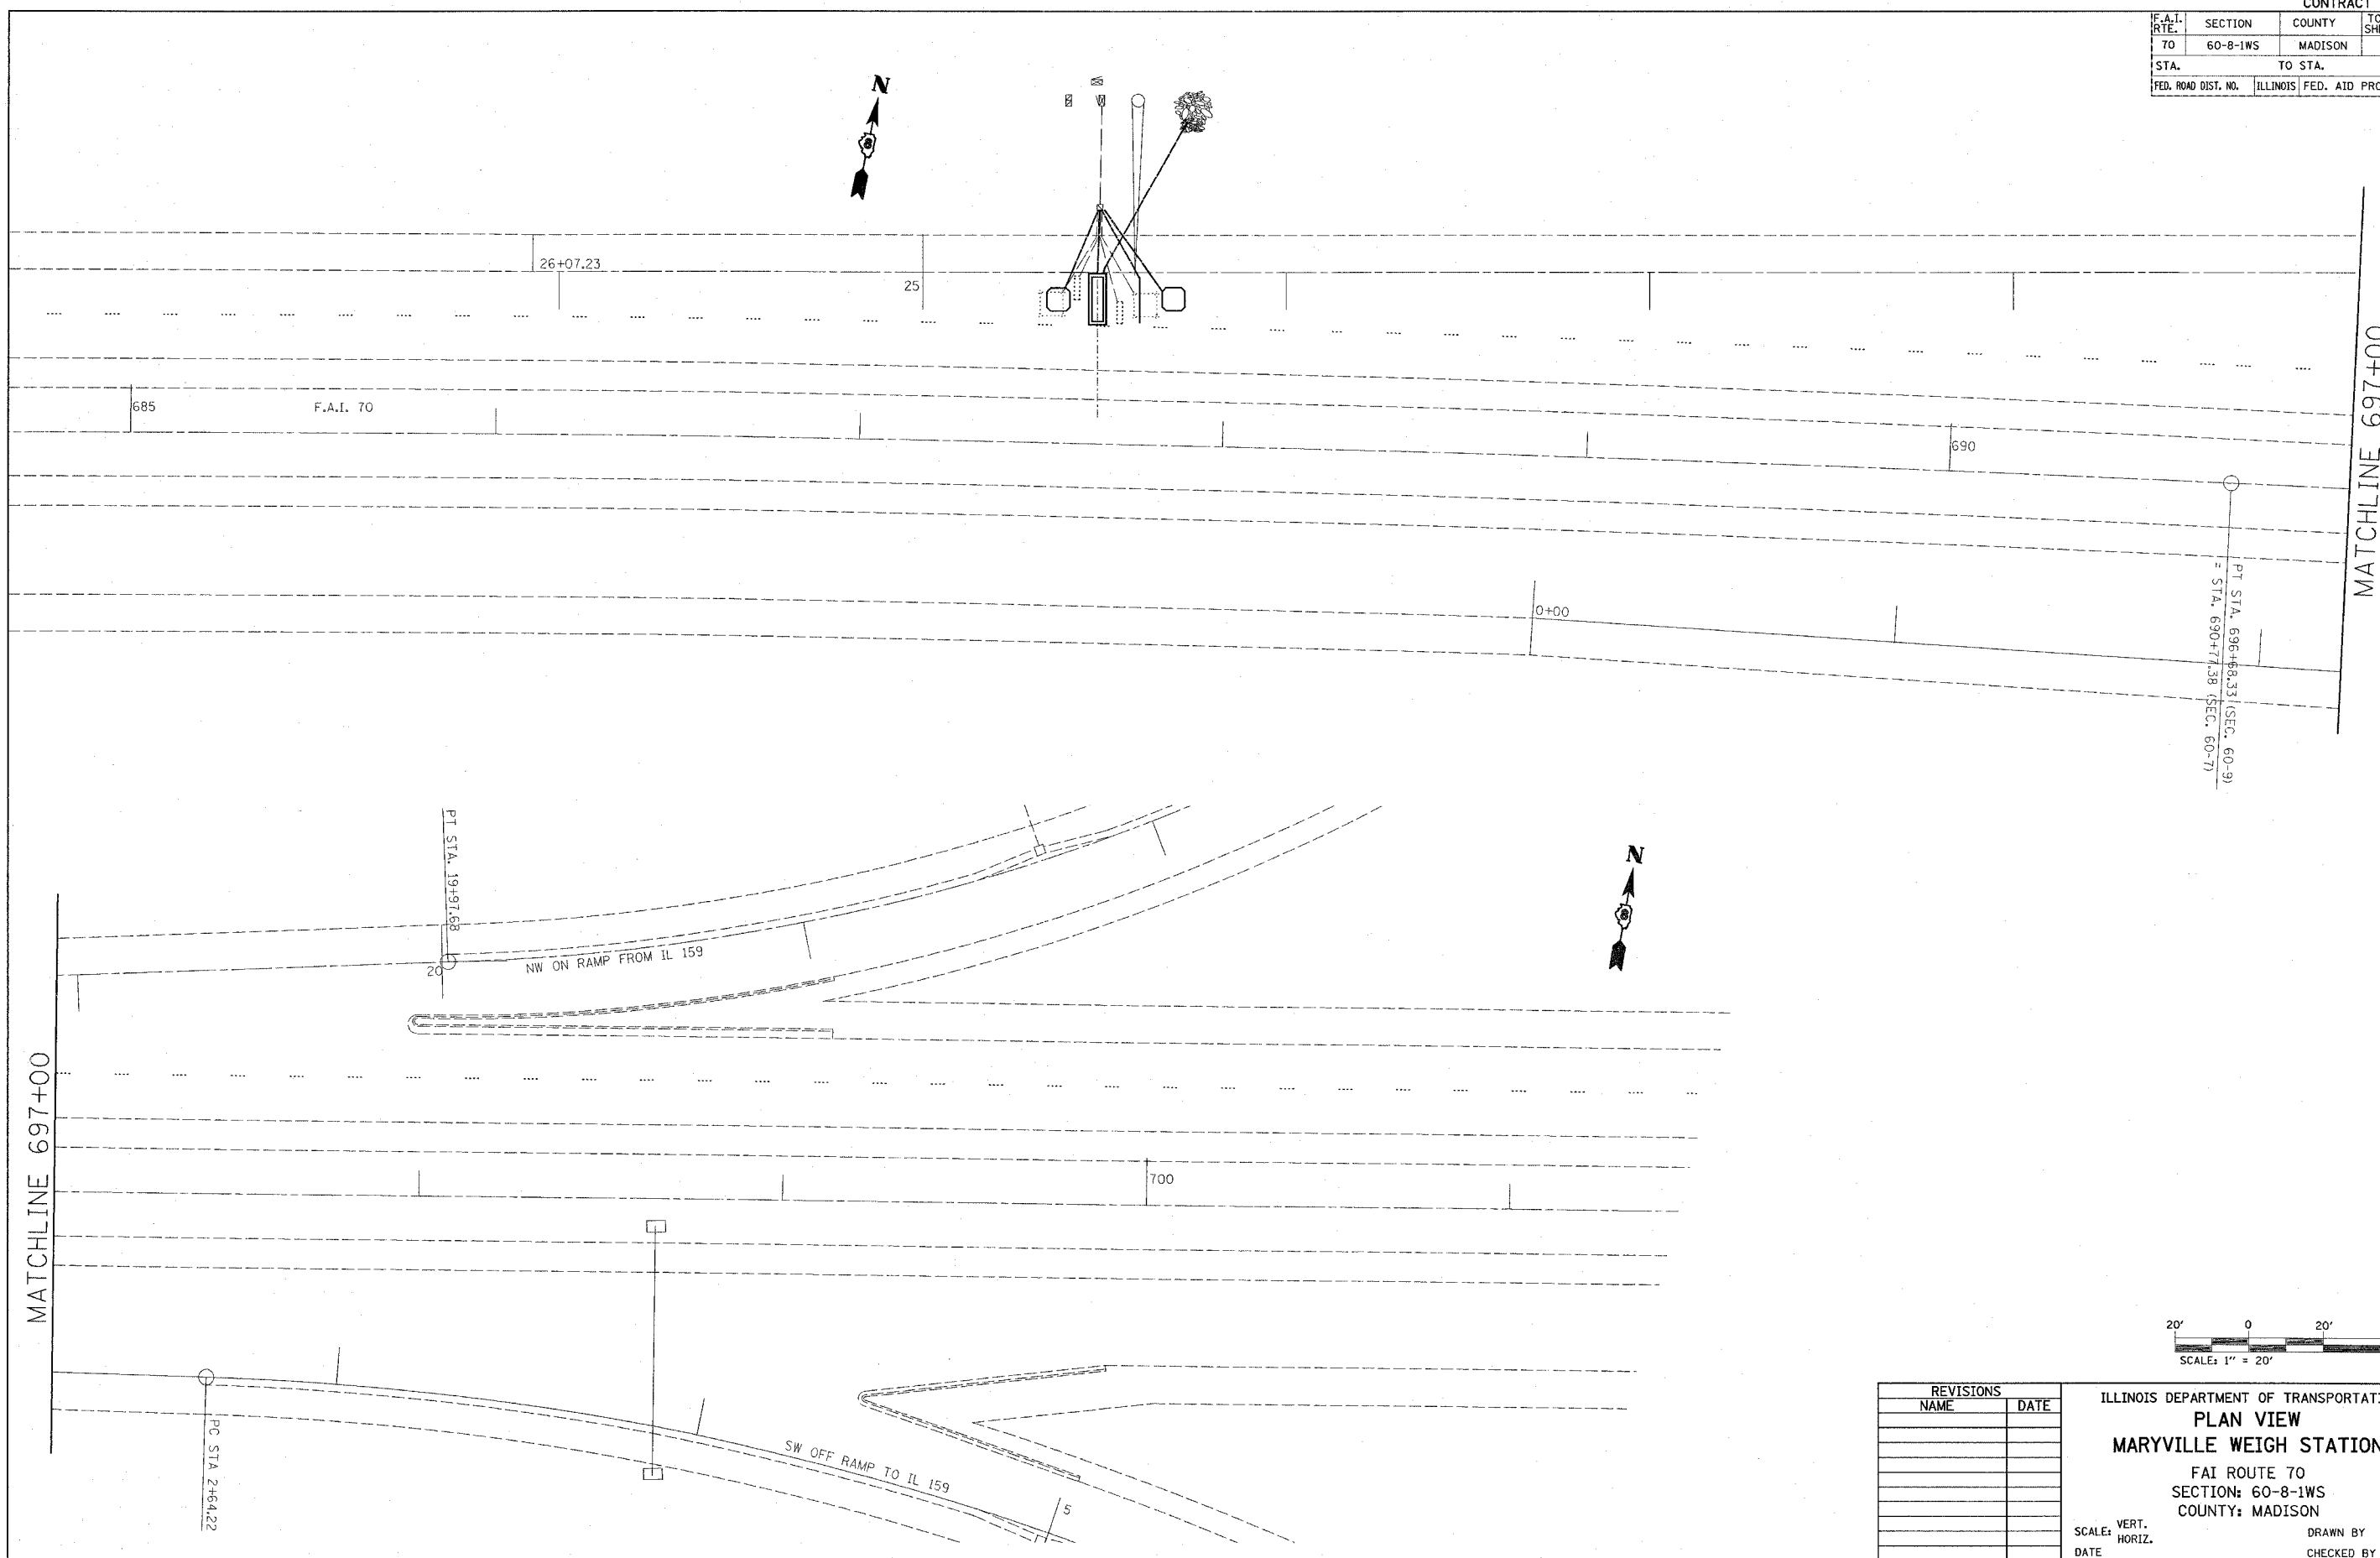

REVISIONS	
NAME	DATE

ILLINOIS DEPARTMENT OF TRANSPORTATION
PLAN VIEW
MARYVILLE WEIGH STATION
 FAI ROUTE 70
 SECTION: 60-8-1WS
 COUNTY: MADISON

SCALE: VERT. _____
 DATE _____

DRAWN BY _____
 CHECKED BY _____

PLOT DATE = #DATE#
 PLOT SCALE = #SCALE#
 PLOT NAME = #NAME#
 REFERENCE = #REF#