


F.A. RTE.	SECTION	COUNTY	TOTAL SHEETS	SHEET NO.
70	60-8-1WS	MADISON	11	9
STA.		TO STA.		
FED. ROAD DIST. NO.		ILLINOIS FED. AID PROJECT		

WEIGH-IN-MOTION EQUIPMENT LAYOUT

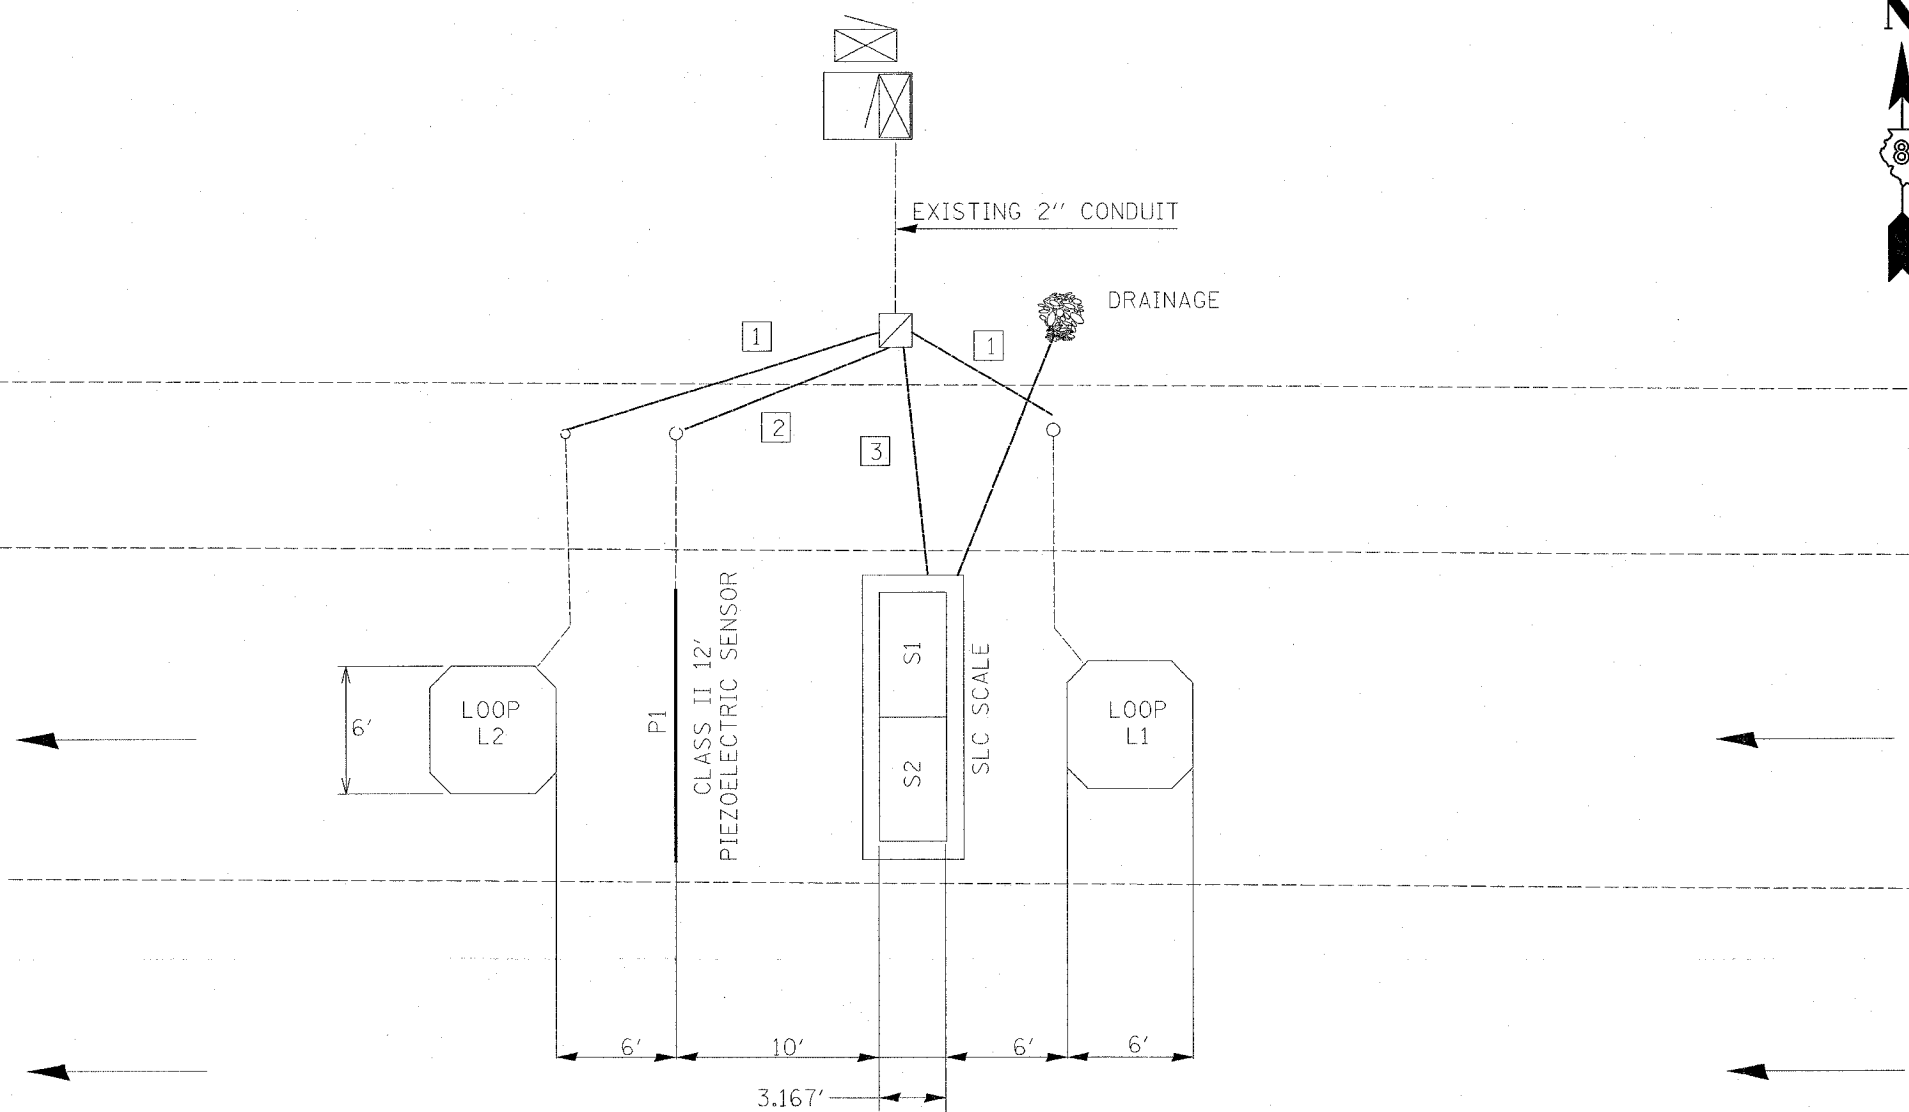

SIGNAL CONDUITS:

- 1 1" CONDUIT
1-2C 14AWG (LOOP WIRE)
- 2 1" CONDUIT
1= RG58 COAXIAL CABLE (PIEZO LEAD)
- 3 2" CONDUIT
2-3PR 20AWG (SLC LEAD)
4-2C 18AWG (OFF SCALE LEAD)

LOOP DETAILS:

LOOP=	SIZE	NUMBER OF TURNS
L1	6' x 6'	4
L2	6' x 6'	4

REVISIONS	
NAME	DATE

ILLINOIS DEPARTMENT OF TRANSPORTATION
WIM EQUIPMENT LAYOUT
MARYVILLE WEIGH STATION
 FAI ROUTE 70
 SECTION: 60-8-1WS
 COUNTY: MADISON

SCALE: VERT. / HORIZ.
 DATE / DRAWN BY / CHECKED BY