


F.A.I. RTE.	SECTION	COUNTY	TOTAL SHEETS	SHEET NO.
255	*	**	35	8

STA. _____ TO STA. _____
 FED. ROAD DIST. NO. _____ ILLINOIS FED. AID PROJECT

• DIST 8 ITS 2007-1, 2A
 • • MADISON & ST CLAIR COUNTIES

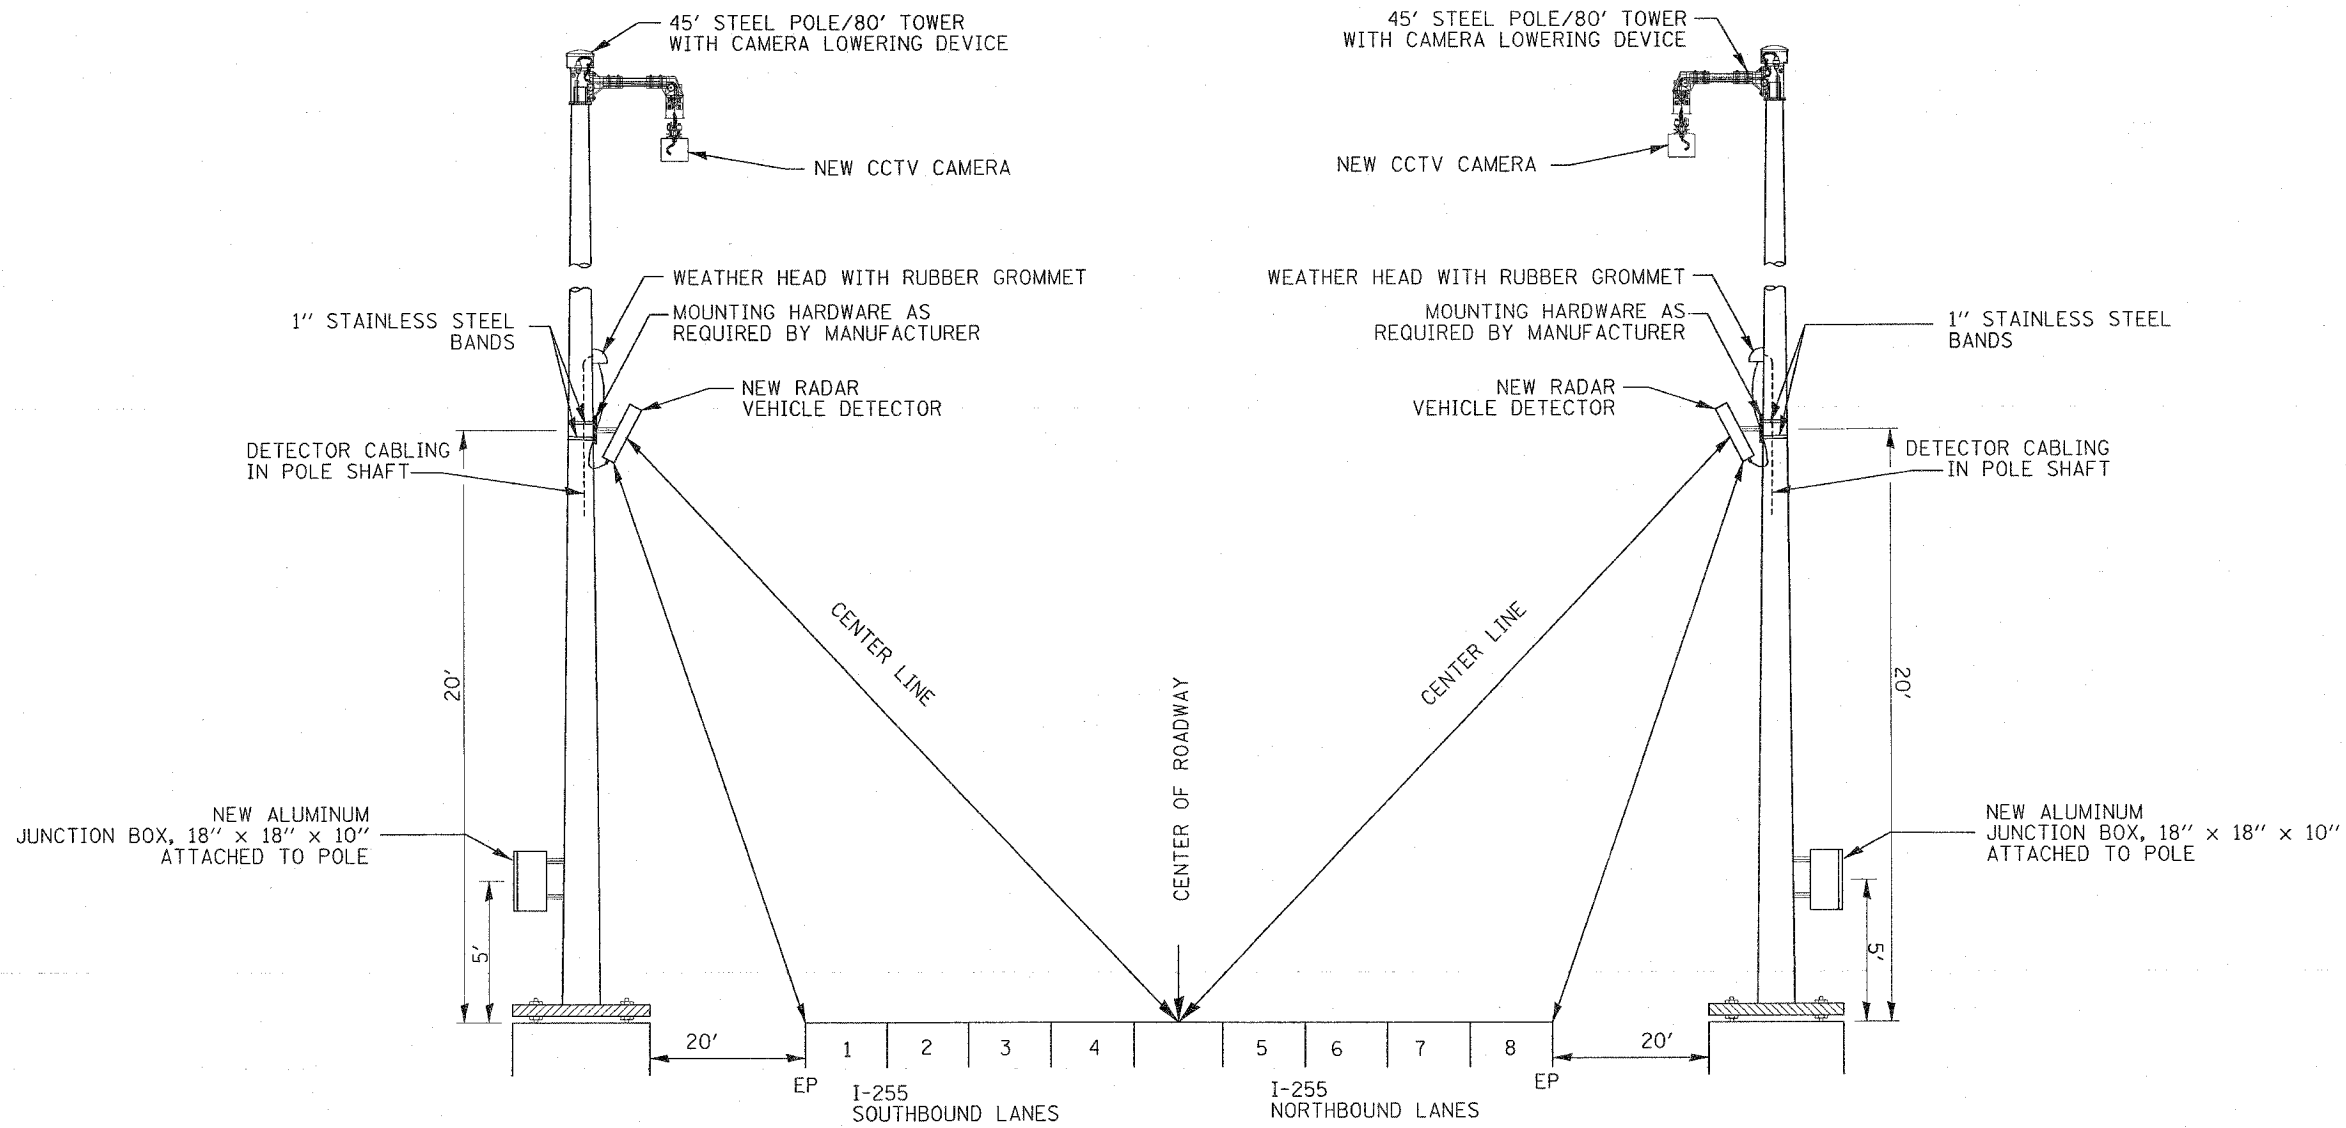

**DETAIL
 RADAR VEHICLE DETECTOR**
 NOT TO SCALE

LOCATIONS:

- | | |
|---|---|
| <p>1. 025525.6A.47C
 025525.6N.41R
 45' STEEL POLE/80' TOWER
 W/3 LANES PER DIRECTION</p> <p>2. 025526.6A.48C
 025526.6S.42R
 45' STEEL POLE/80' TOWER
 W/3 LANES PER DIRECTION</p> | <p>3. 025527.6A.49C
 025527.6N.43R
 45' STEEL POLE/80' TOWER
 W/3 LANES PER DIRECTION</p> <p>4. 025528.4A.50C
 025528.4N.44R
 45' STEEL POLE/80' TOWER
 W/3 LANES PER DIRECTION</p> |
|---|---|

PLOT DATE = 12/11/2006
 FILE NAME = c:\projects\76979\electrical\76979radar.dgn
 PLOT SCALE = 43.9992 / 1 IN.
 REFERENCE # 48894

REVISIONS	
NAME	DATE

ILLINOIS DEPARTMENT OF TRANSPORTATION
 RADAR VEHICLE
 DETECTION DETAIL

FAI 255
 SECTION DIST 8 ITS 2007-1, 2A
 MADISON AND ST. CLAIR COUNTIES

DATE 12/11/2006