


F.A.I. RTE.	SECTION	COUNTY	TOTAL SHEETS	SHEET NO.
255			35	18

STA. _____ TO STA. _____
 FED. ROAD DIST. NO. ILLINOIS FED. AID PROJECT

- DIST 8 ITS 2007-1, 2A
- MADISON & ST CLAIR COUNTIES

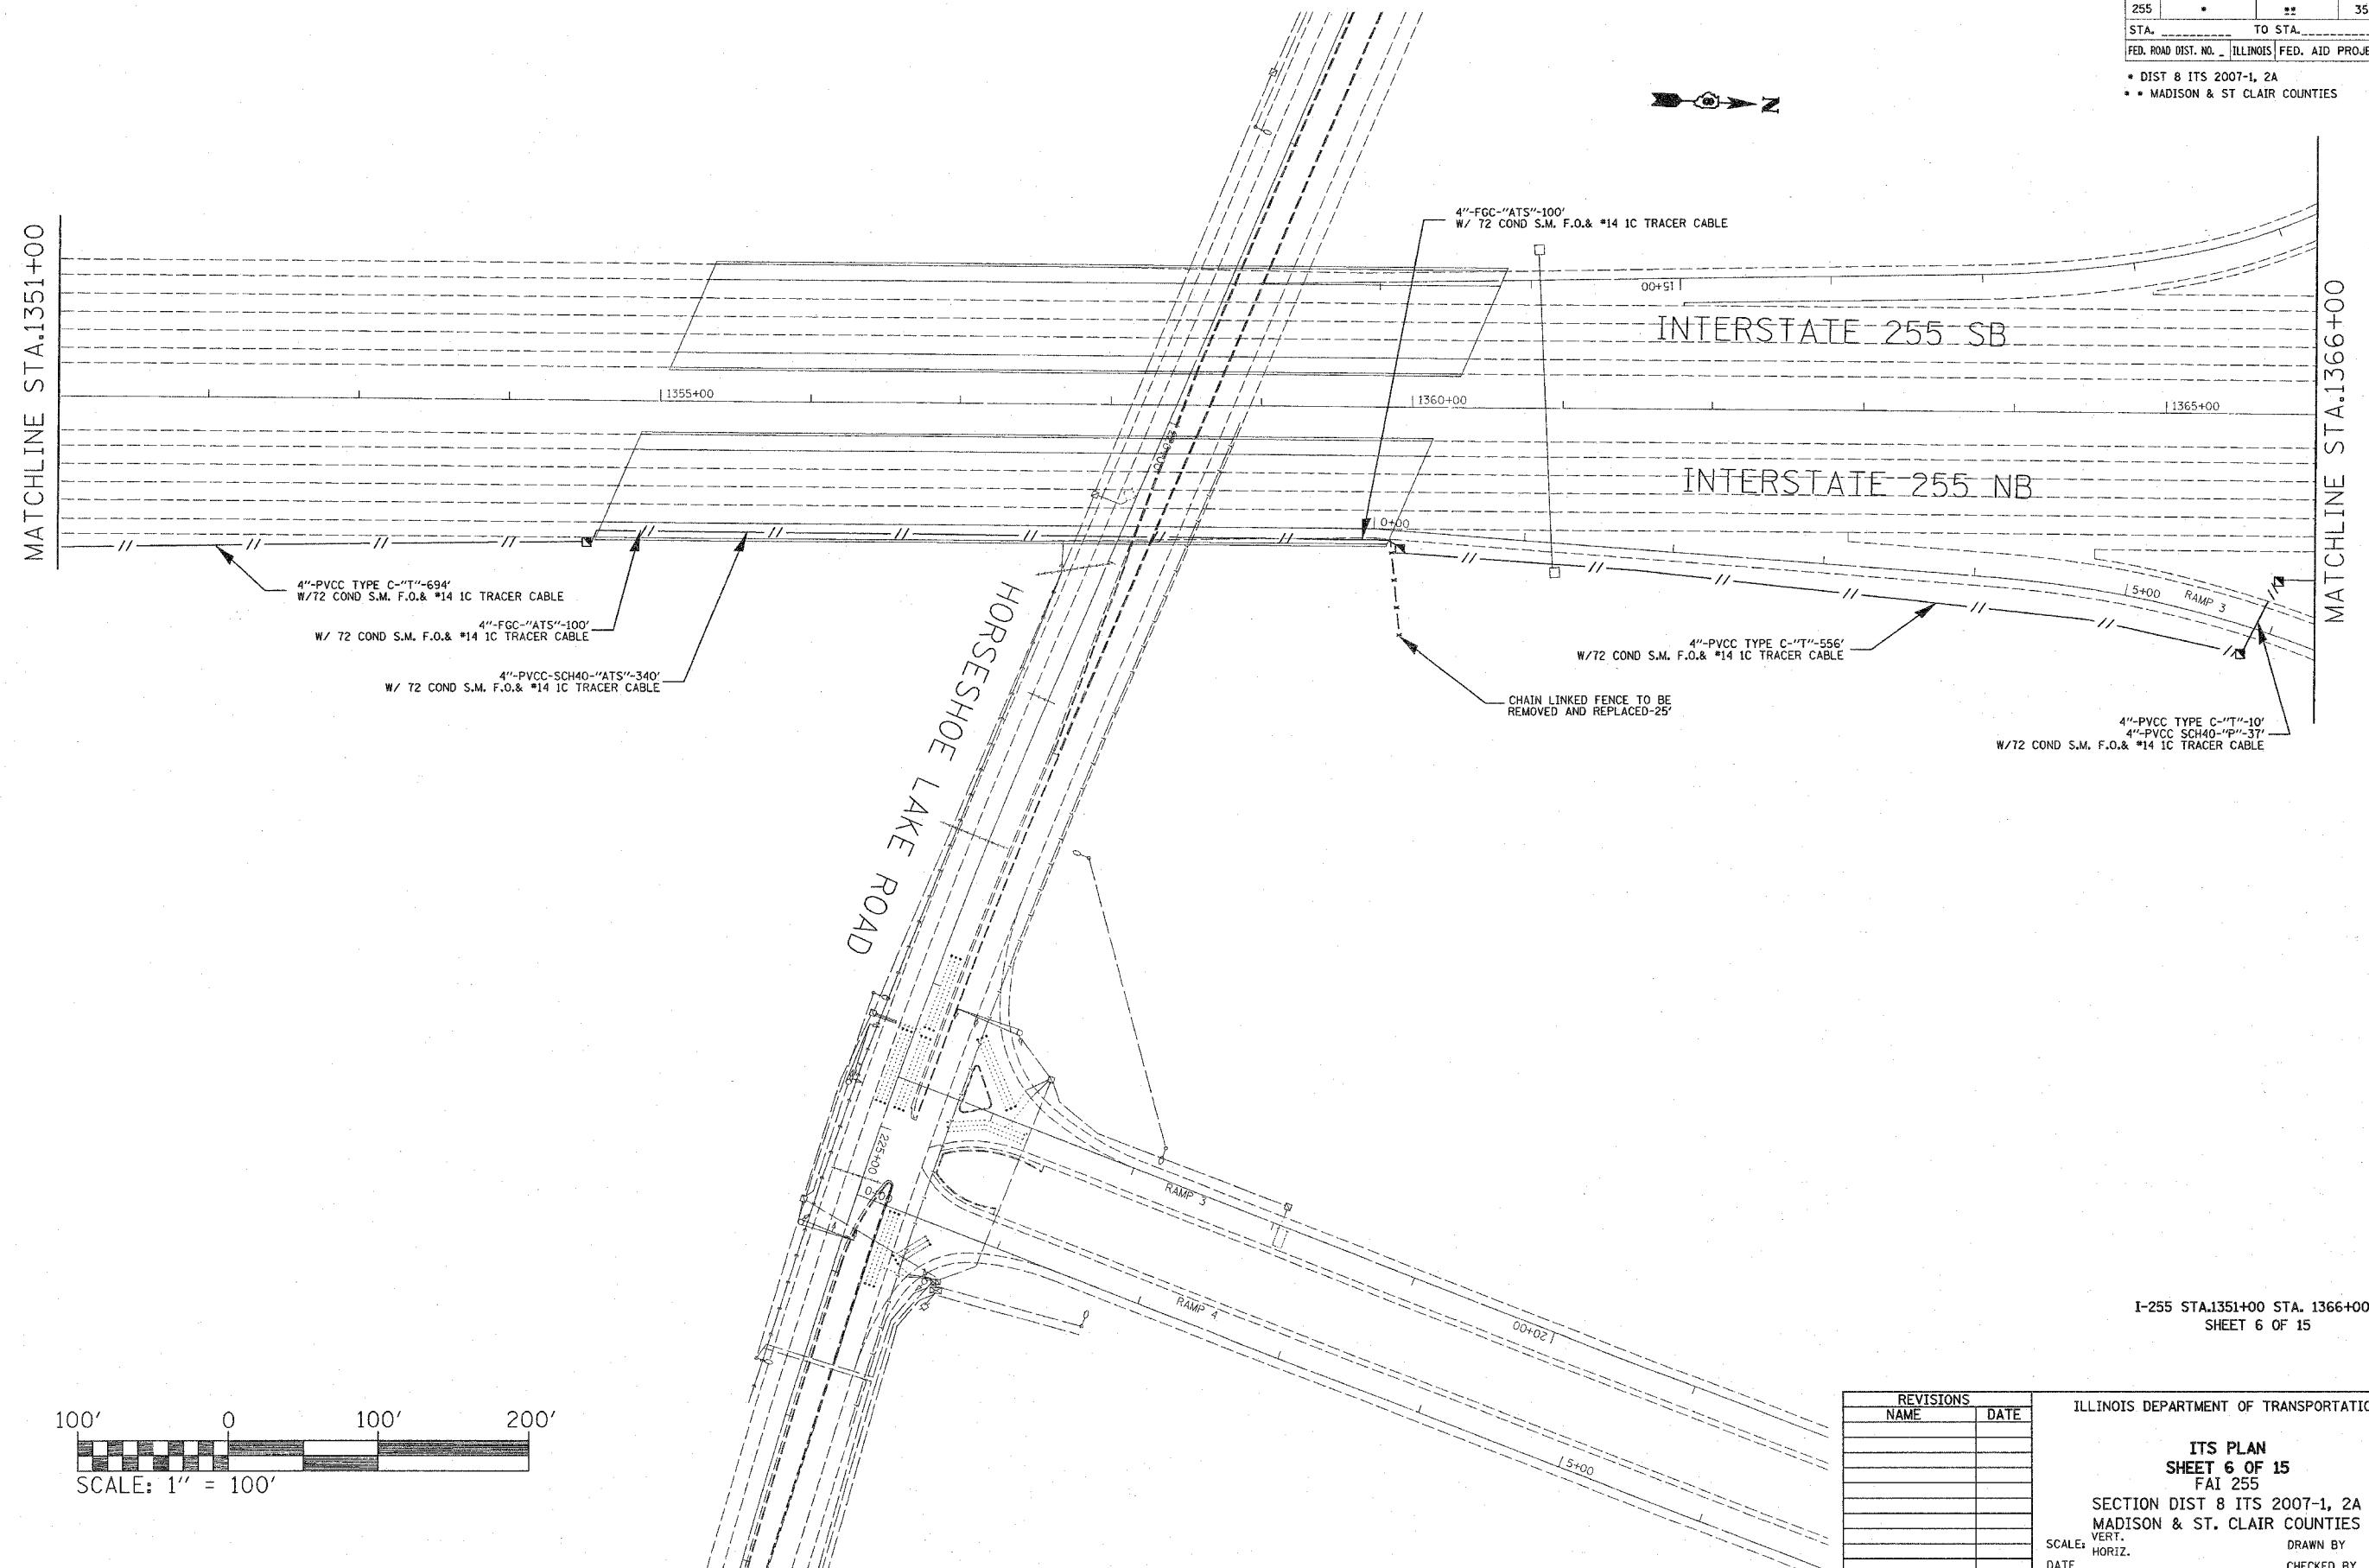


MATCHLINE STA.1351+00

MATCHLINE STA.1366+00

INTERSTATE 255 SB

INTERSTATE 255 NB

HORSESHOE LAKE ROAD

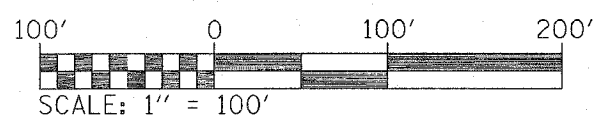

I-255 STA.1351+00 STA. 1366+00
 SHEET 6 OF 15

REVISIONS	
NAME	DATE

ILLINOIS DEPARTMENT OF TRANSPORTATION

ITS PLAN
SHEET 6 OF 15
 FAI 255

SECTION DIST 8 ITS 2007-1, 2A
 MADISON & ST. CLAIR COUNTIES

SCALE: VERT. _____
 HORIZ. _____

DATE _____ DRAWN BY _____
 CHECKED BY _____

PLOT DATE = 1/5/2007
 FILE NAME = c:\projects\76979\electrical\76979.dgn
 PLOT SCALE = 45,999% / IN.
 REFERENCE = #REF#