
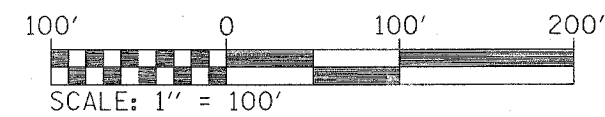


F.A.I. RTE.	SECTION	COUNTY	TOTAL SHEETS	SHEET NO.
255	*	**	35	23

STA. _____ TO STA. _____
 FED. ROAD DIST. NO. ILLINOIS FED. AID PROJECT

- DIST 8 ITS 2007-1, 2A
- MADISON & ST CLAIR COUNTIES

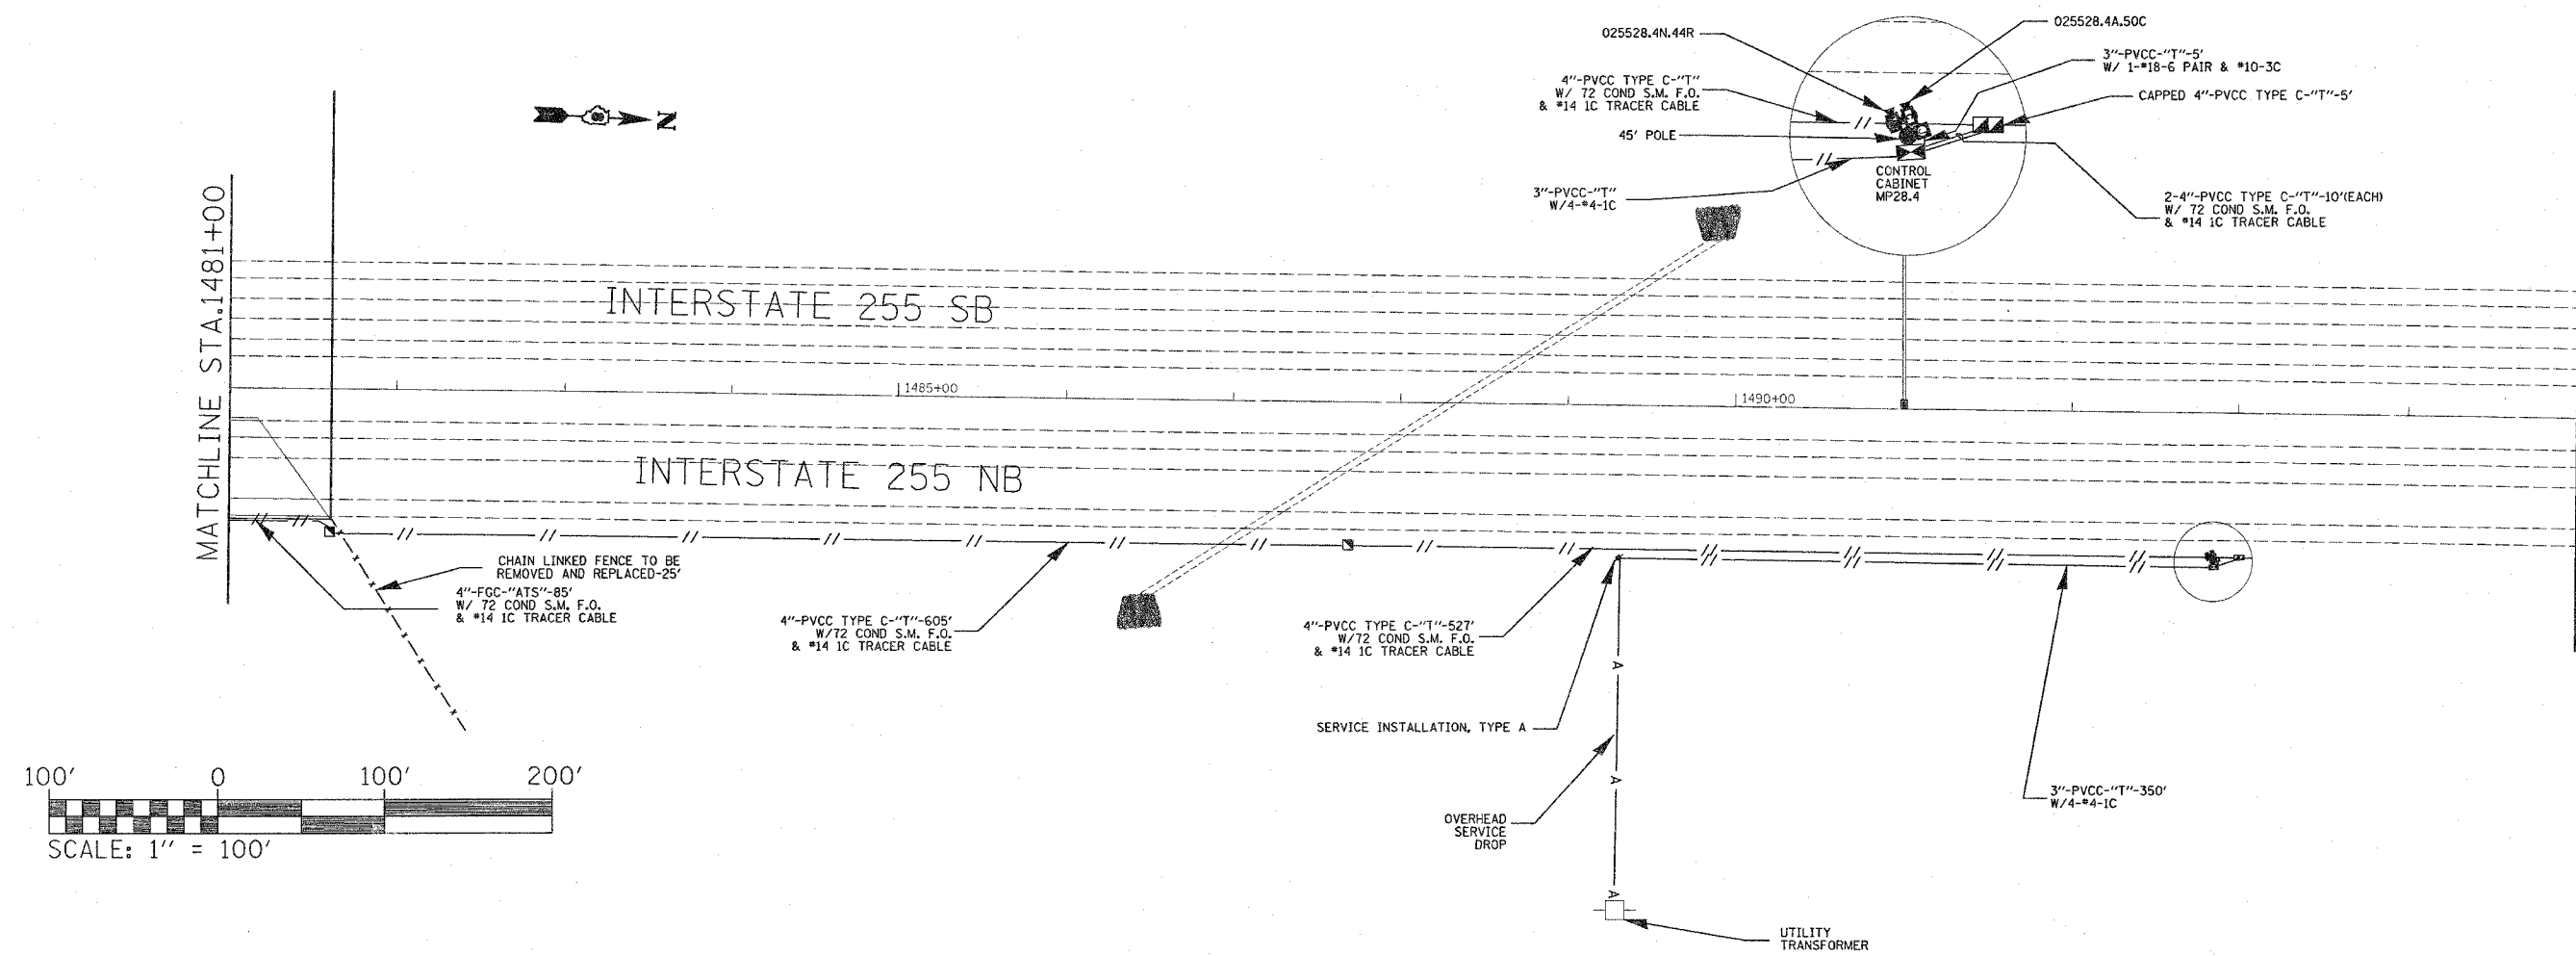

I-255 STA.1481+00 STA. 1495+00
 SHEET 11 OF 15

REVISIONS	
NAME	DATE

ILLINOIS DEPARTMENT OF TRANSPORTATION
ITS PLAN
SHEETS 11 OF 15

FAI 255
 SECTION DIST 8 ITS 2007-1, 2A
 MADISON & ST. CLAIR COUNTIES

SCALE: VERT. _____
 HORIZ. _____
 DATE _____

DRAWN BY _____
 CHECKED BY _____

PLOT DATE = 1/5/2007
 FILE NAME = c:\projects\ed01386\elect\road\isp\01386.dgn
 PLOT SCALE = 48.9999 / IN
 REFERENCE = 0