
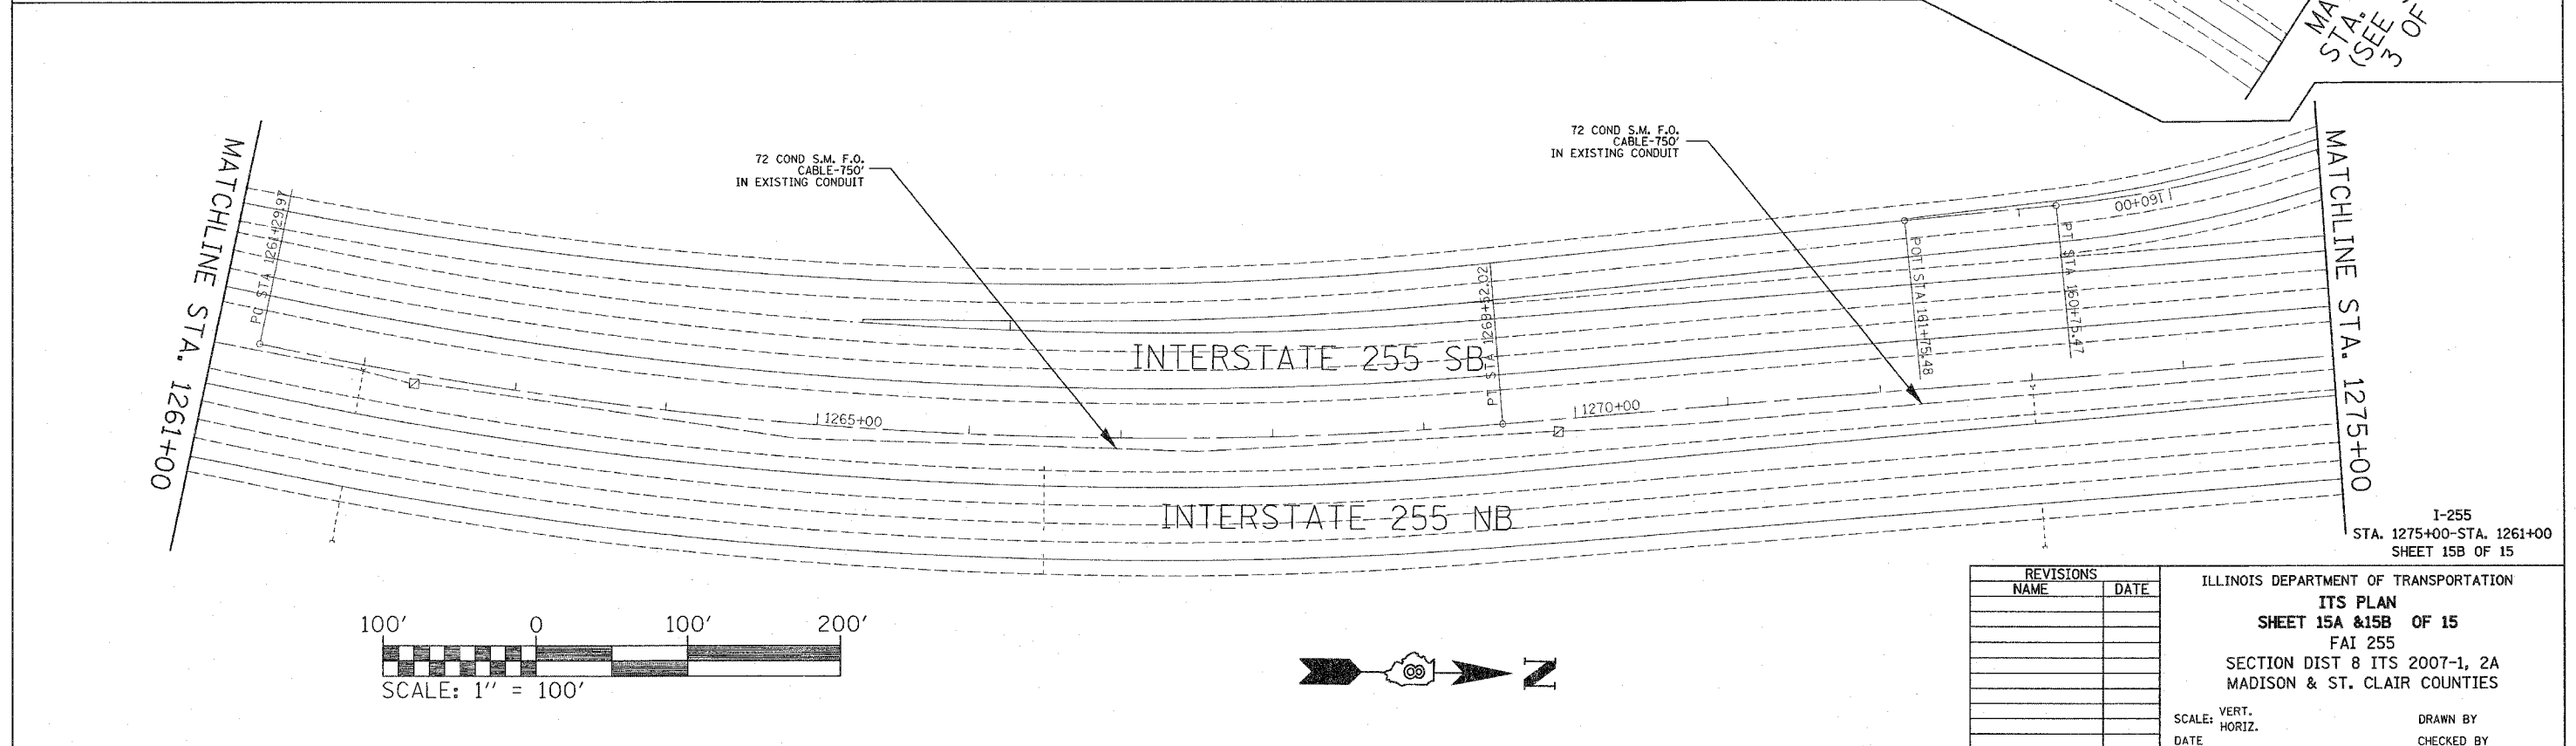


F.A.I. RTE.	SECTION	COUNTY	TOTAL SHEETS	SHEET NO.
255		**	35	27

STA. \_\_\_\_\_ TO STA. \_\_\_\_\_  
 FED. ROAD DIST. NO. ILLINOIS FED. AID PROJECT  
 • DIST 8 ITS 2007-1, 2A  
 • MADISON & ST CLAIR COUNTIES

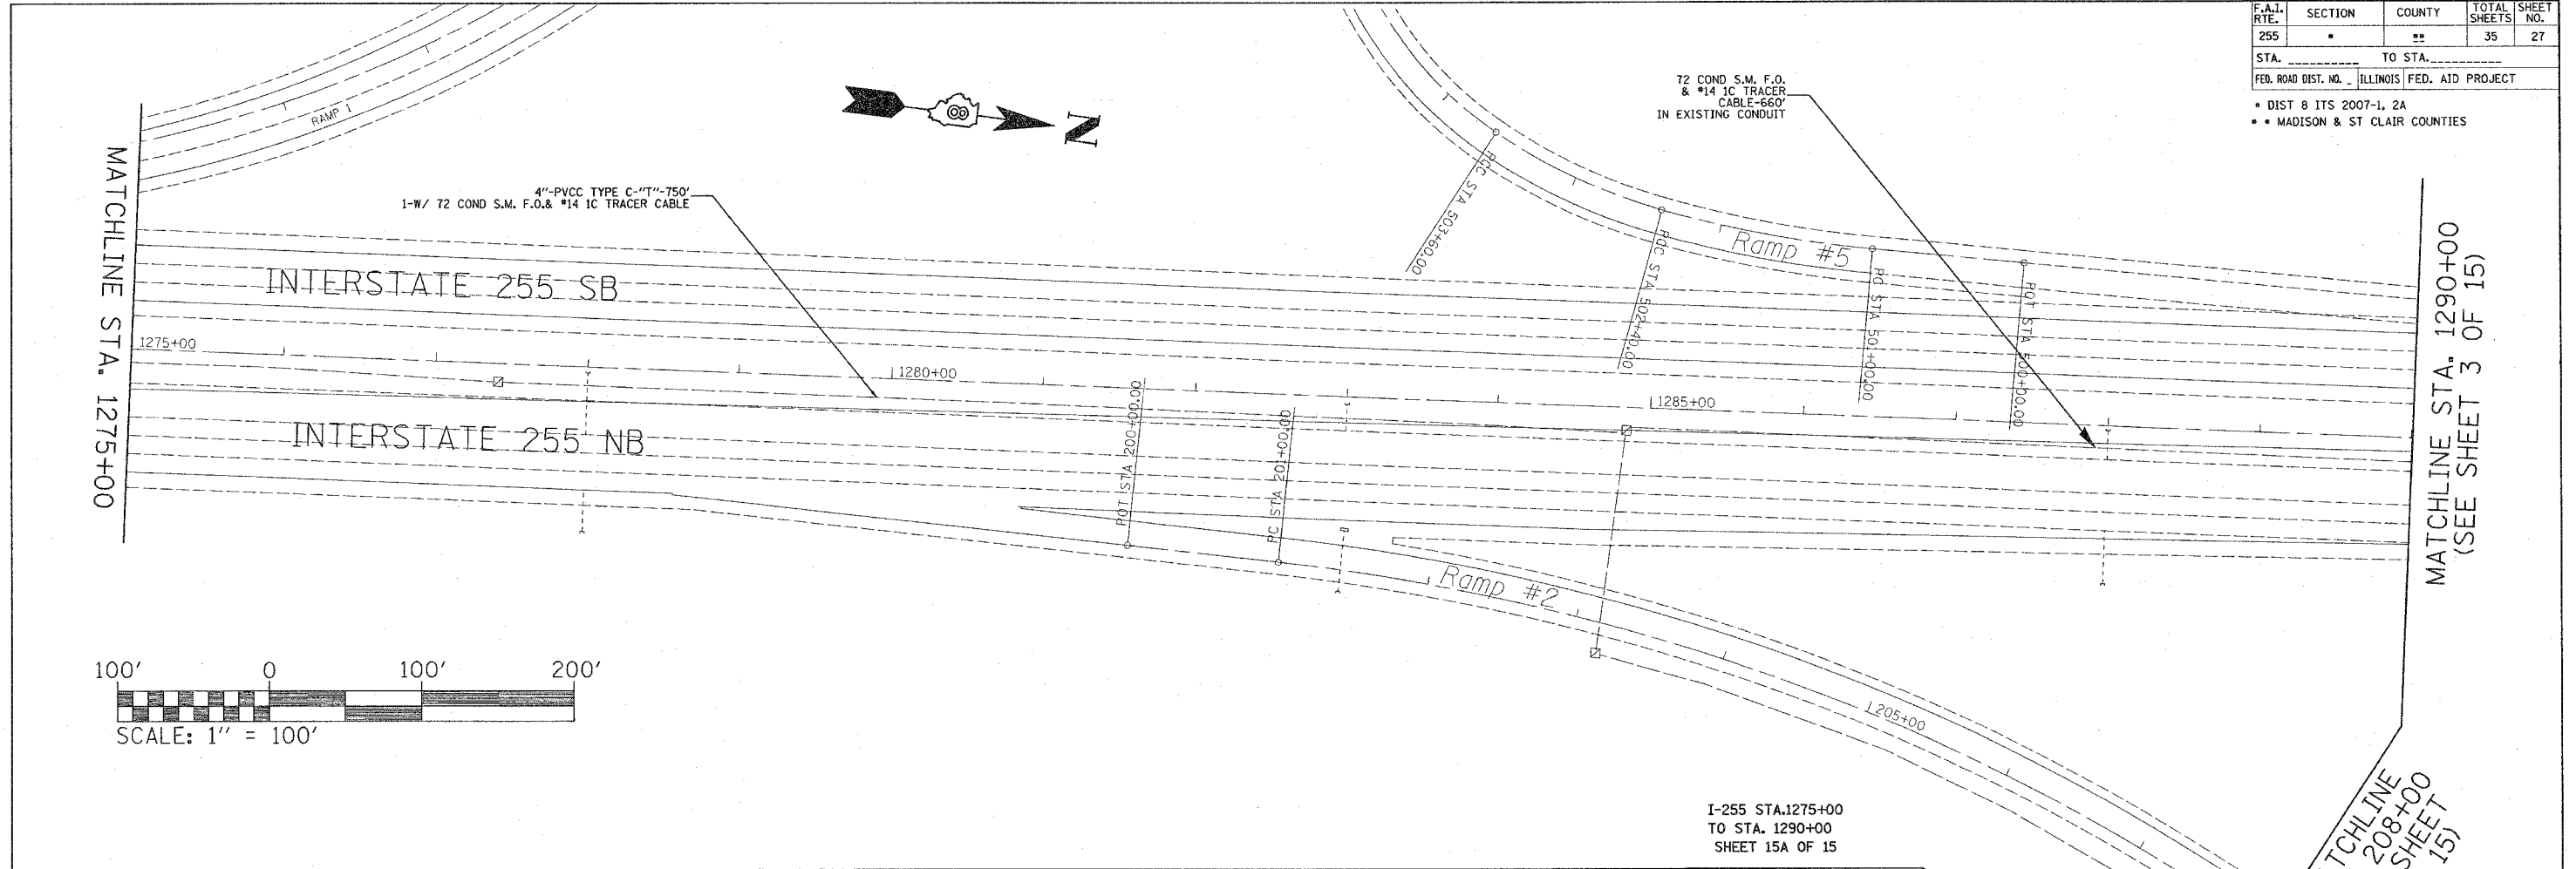

REVISIONS	
NAME	DATE

ILLINOIS DEPARTMENT OF TRANSPORTATION  
**ITS PLAN**  
**SHEET 15A & 15B OF 15**  
 FAI 255  
 SECTION DIST 8 ITS 2007-1, 2A  
 MADISON & ST. CLAIR COUNTIES

SCALE: VERT. \_\_\_\_\_  
 HORIZ. \_\_\_\_\_  
 DATE \_\_\_\_\_

DRAWN BY \_\_\_\_\_  
 CHECKED BY \_\_\_\_\_

PLOT DATE = 12/11/2006  
 FILE NAME = c:\pva\jst\ad\1305\electrical\isp\15a.dgn  
 PLOTTER = HPGL / IN.  
 REFERENCE = #REF