


F.A.I. RTE.	SECTION	COUNTY	TOTAL SHEETS	SHEET NO.
255	*	**	35	29

STA. _____ TO STA. _____
 FED. ROAD DIST. NO. _____ ILLINOIS FED. AID PROJECT

- DIST 8 ITS 2007-1, 2A
- • MADISON & ST CLAIR COUNTIES

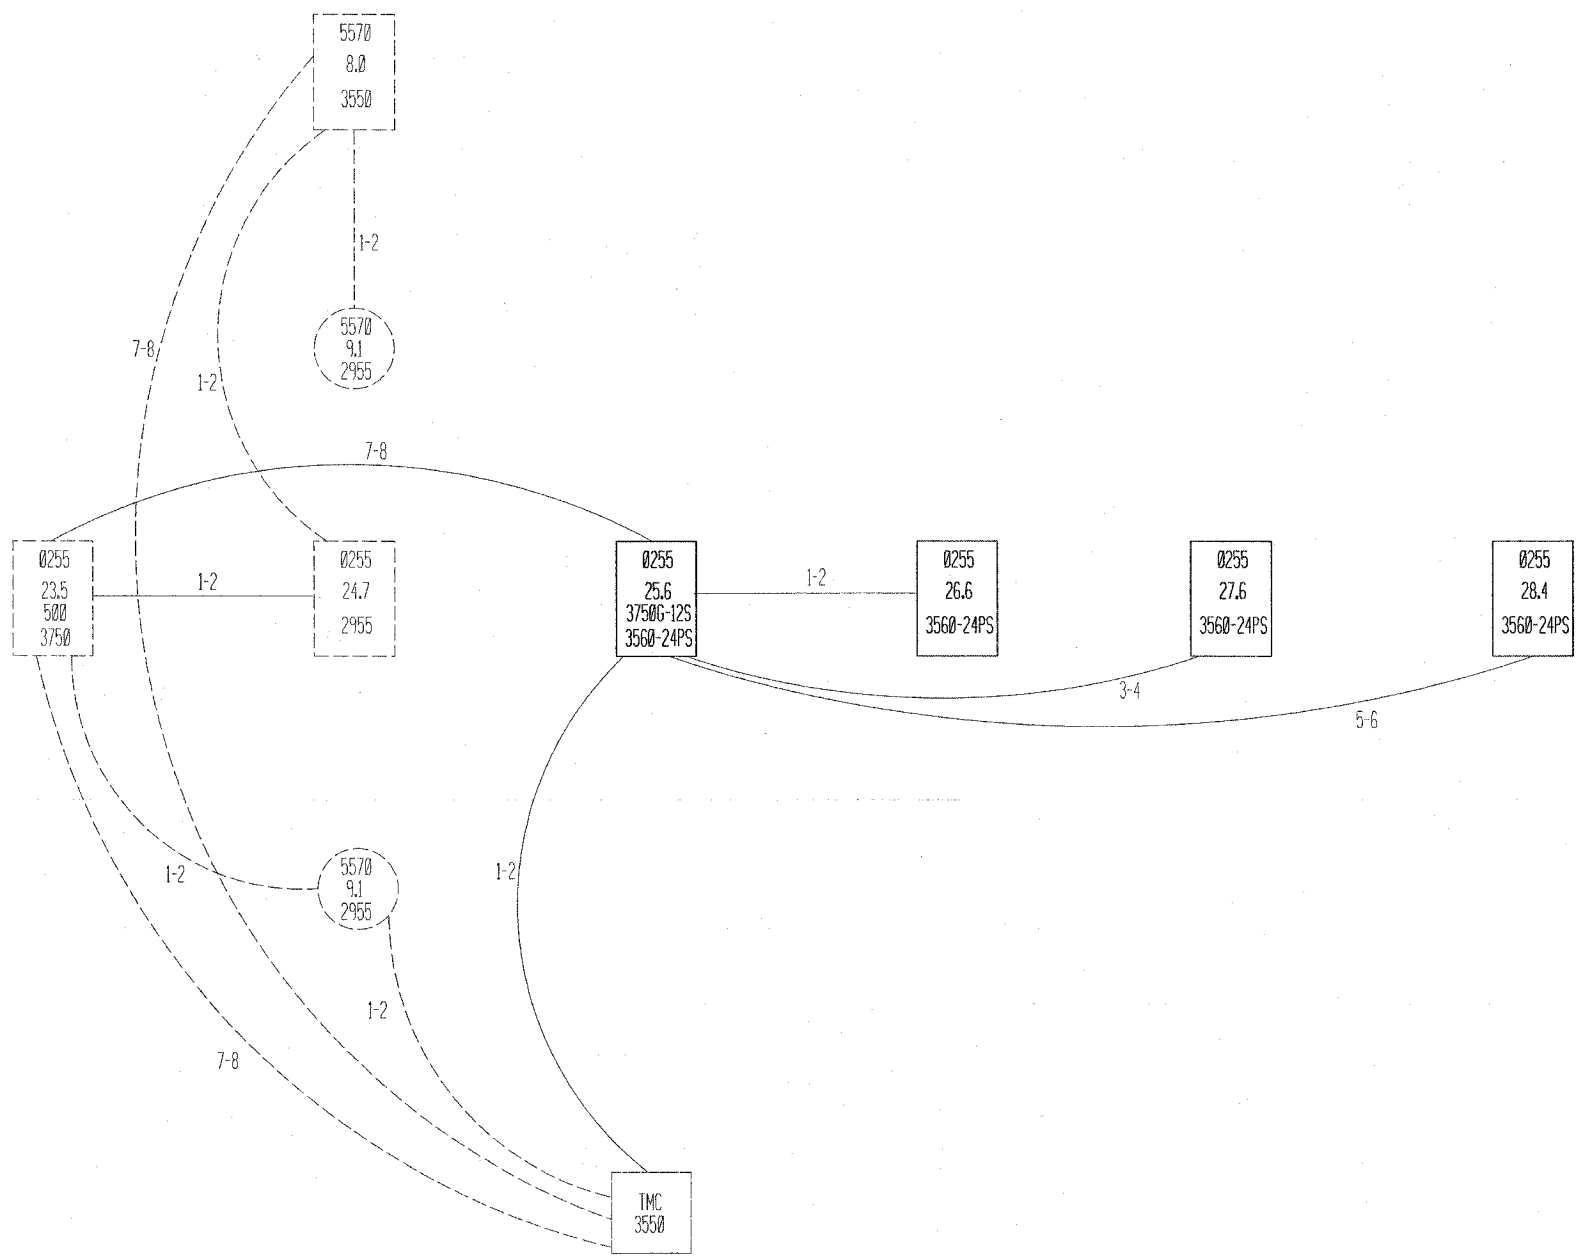

- ODD TO THE NORTH
- ← EVEN TO THE SOUTH
- ↓ ODD TO THE EAST
- ↑ EVEN TO THE WEST

PLOT DATE = 12/11/2006
 FILE NAME = c:\p\projects\76979\electrical\76979.dgn
 PLOT SCALE = 43.9999 / IN.
 REFERENCE = #REF#

REVISIONS	
NAME	DATE

ILLINOIS DEPARTMENT OF TRANSPORTATION
 COMMUNICATION SYSTEM COVER SHEET
 FAI 255
 SECTION DIST 8 ITS 2007-1, 2A
 MADISON & ST. CLAIR COUNTIES

DATE 12/11/2006