


F.A.I. RTE.	SECTION	COUNTY	TOTAL SHEETS	SHEET NO.
255	*	**	35	30
STA. _____ TO STA. _____				
FED. ROAD DIST. NO. _____		ILLINOIS FED. AID PROJECT		

• DIST 8 ITS 2007-1, 2A
 • MADISON & ST CLAIR COUNTIES

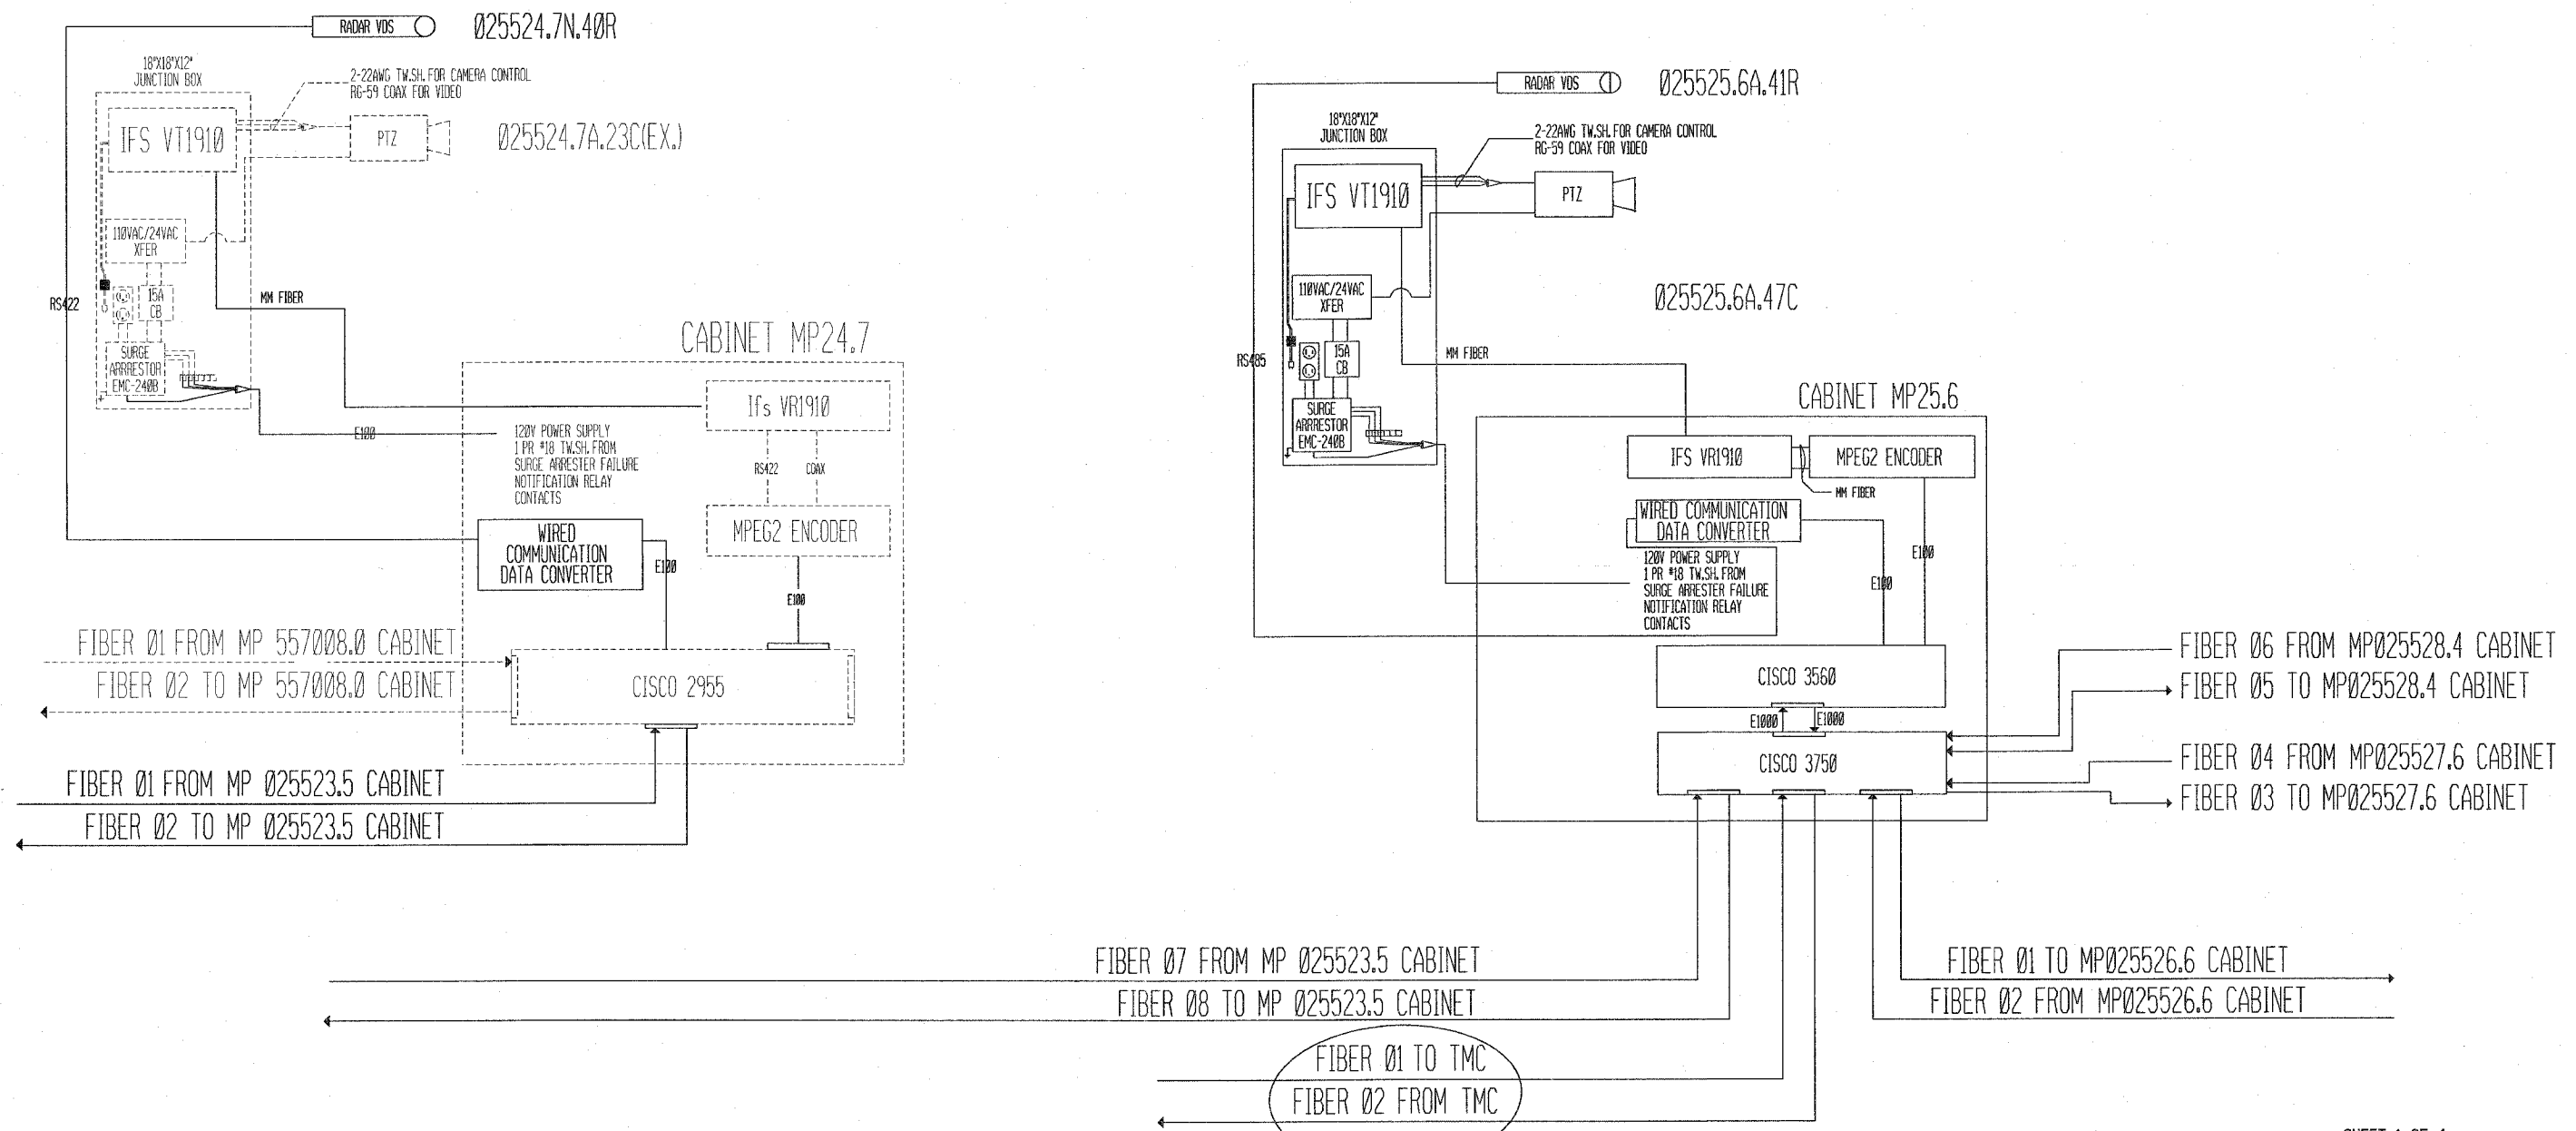

PLOT DATE = 12/11/2006
 FILE NAME = c:\pcc\area\ad015085\electrical\top\m013066.dgn
 PLOTTER = HP DesignJet 500 / IN
 REFERENCE = 0REF

SEPARATE 72 COUNT F.O. CABLE

REVISIONS	
NAME	DATE

SHEET 1 OF 4

ILLINOIS DEPARTMENT OF TRANSPORTATION
 COMMUNICATIONS SHEET
 SHEET 2 OF 2

FAI 255
 SECTION DIST 8 ITS 2007-1, 2A
 MADISON & ST. CLAIR COUNTIES

DATE 12/11/2006