


F&E SITE	SECTION	COUNTY	TOTAL SHEETS	SHEET NO
	94-F3000-06-BY	COOK	105	16
STA.		TO STA.		
FED. ROAD DIST. NO.	DISTRICT	83709	STPE-0001(479)	

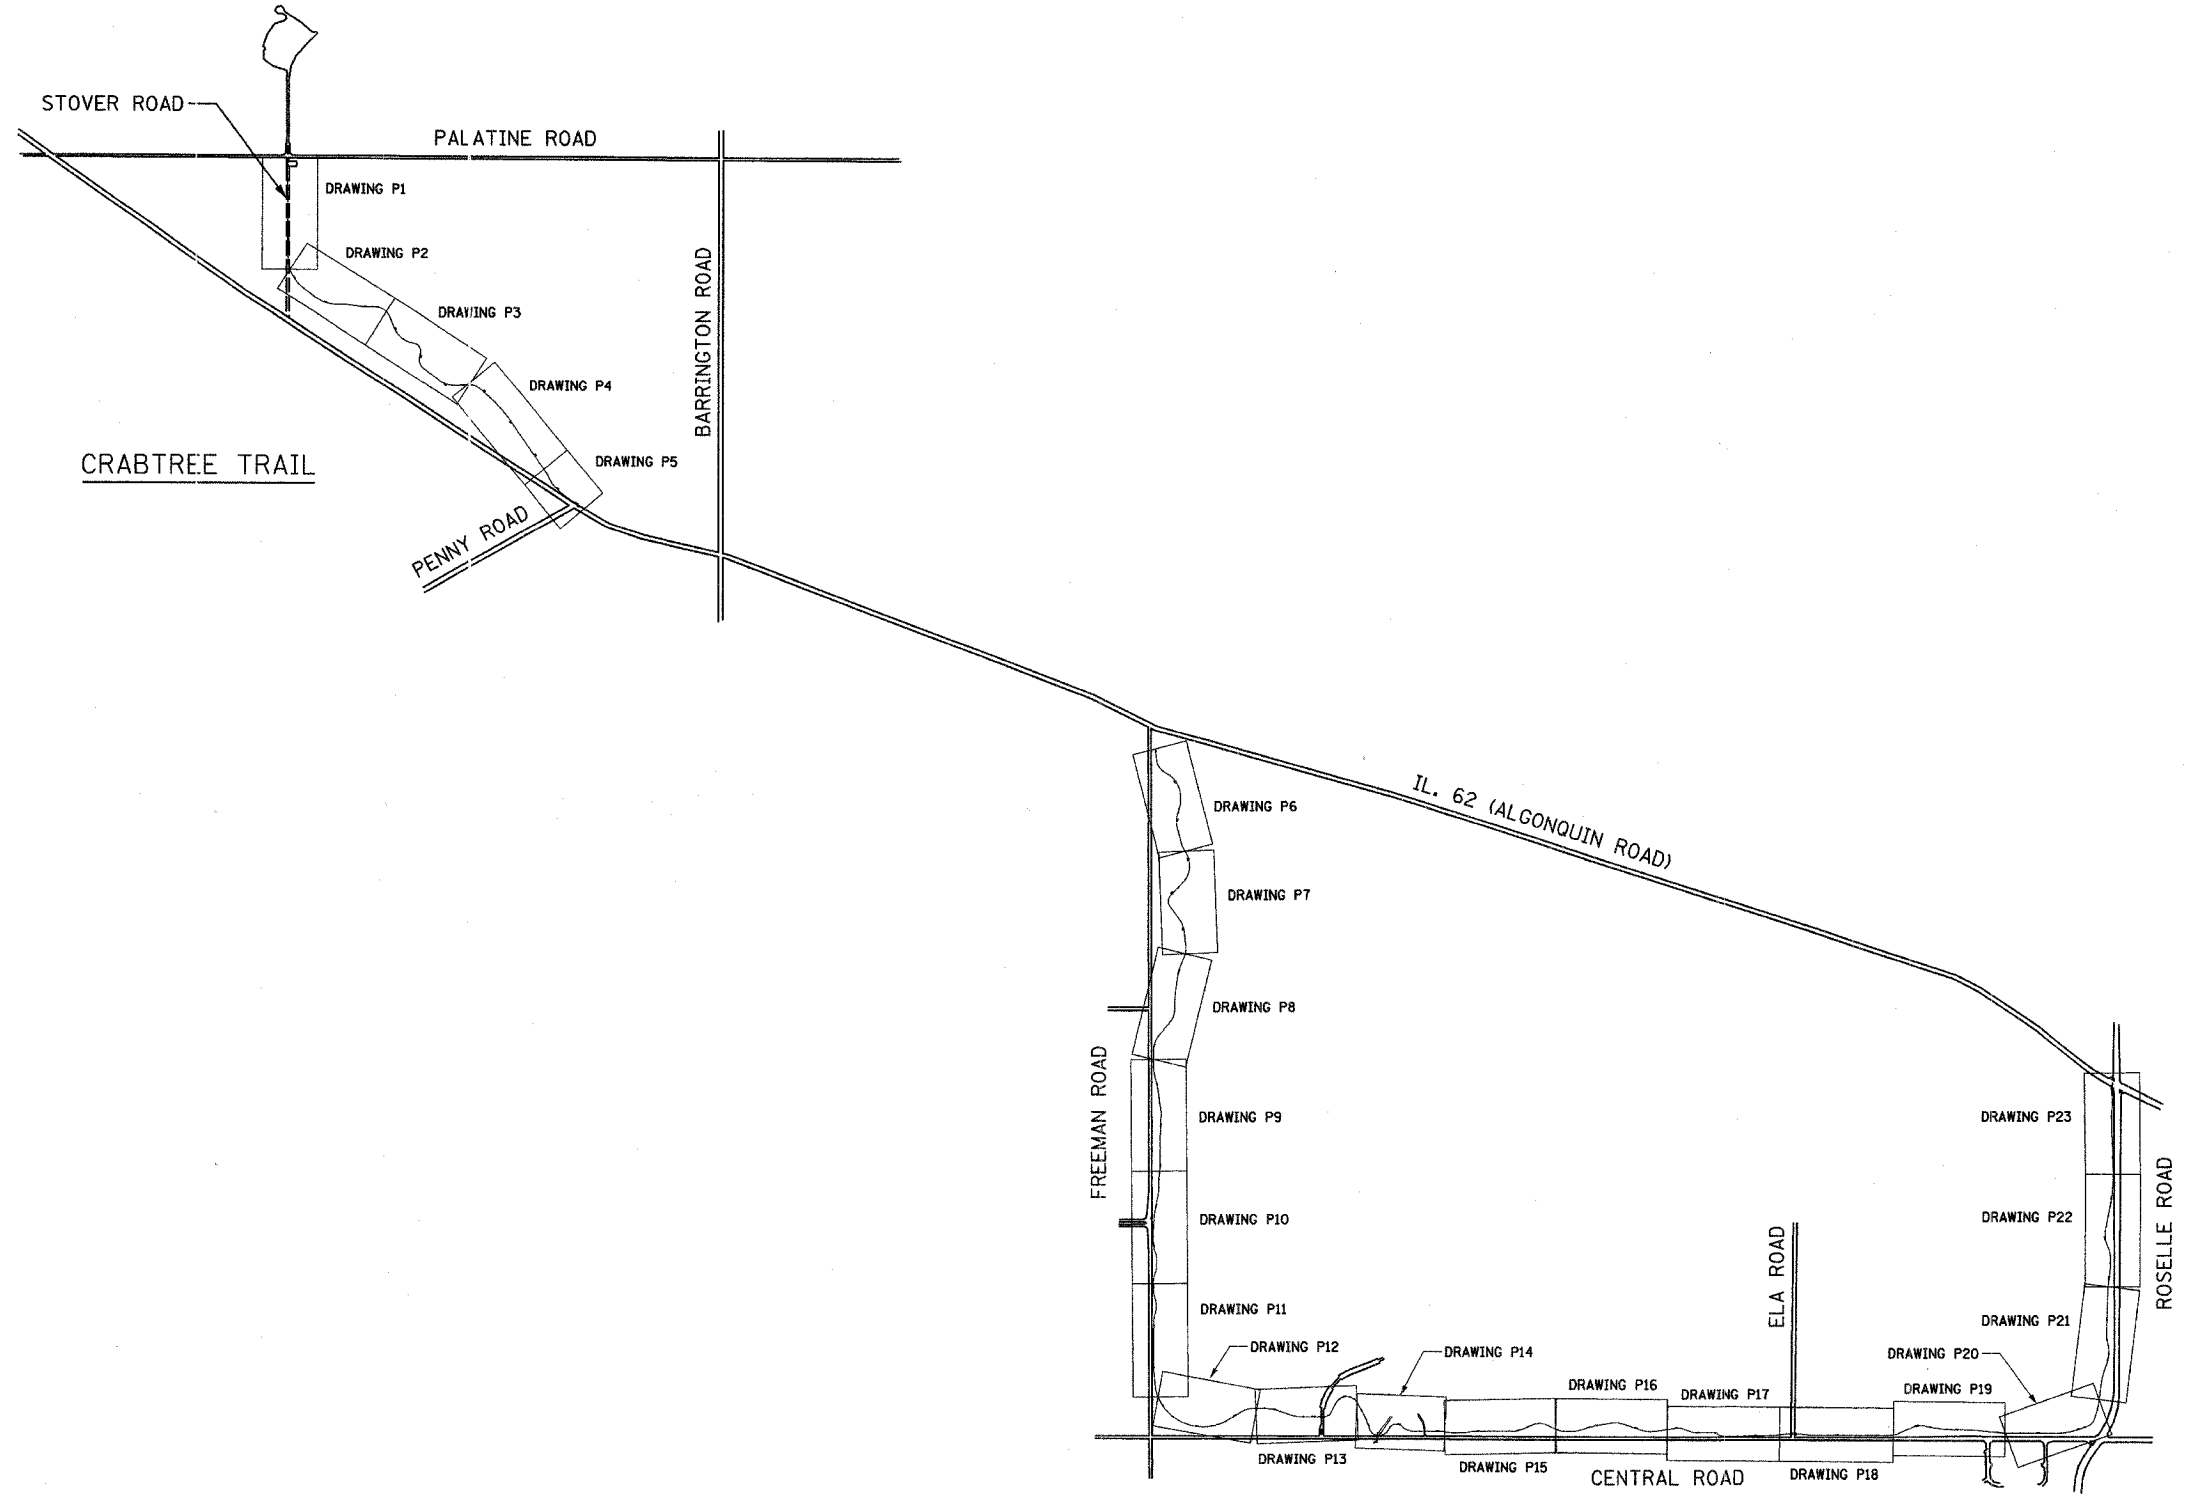

ILLINOIS DEPARTMENT OF TRANSPORTATION
DISTRICT NO. 1 SCHAUMBURG

LOCATION DRAWING

SCALE NOT TO SCALE
DATE _____

DRAWN BY RTA
CHECKED BY SMH