


F&P SHEET	SECTION	COUNTY	TOTAL SHEETS	SHEET NO.
	94-F3000-06-BT	COOK	105	40
STA.		TO STA.		
FED. ROAD DIST. NO.	ILLINOIS	83709	STPE-0001(479)	

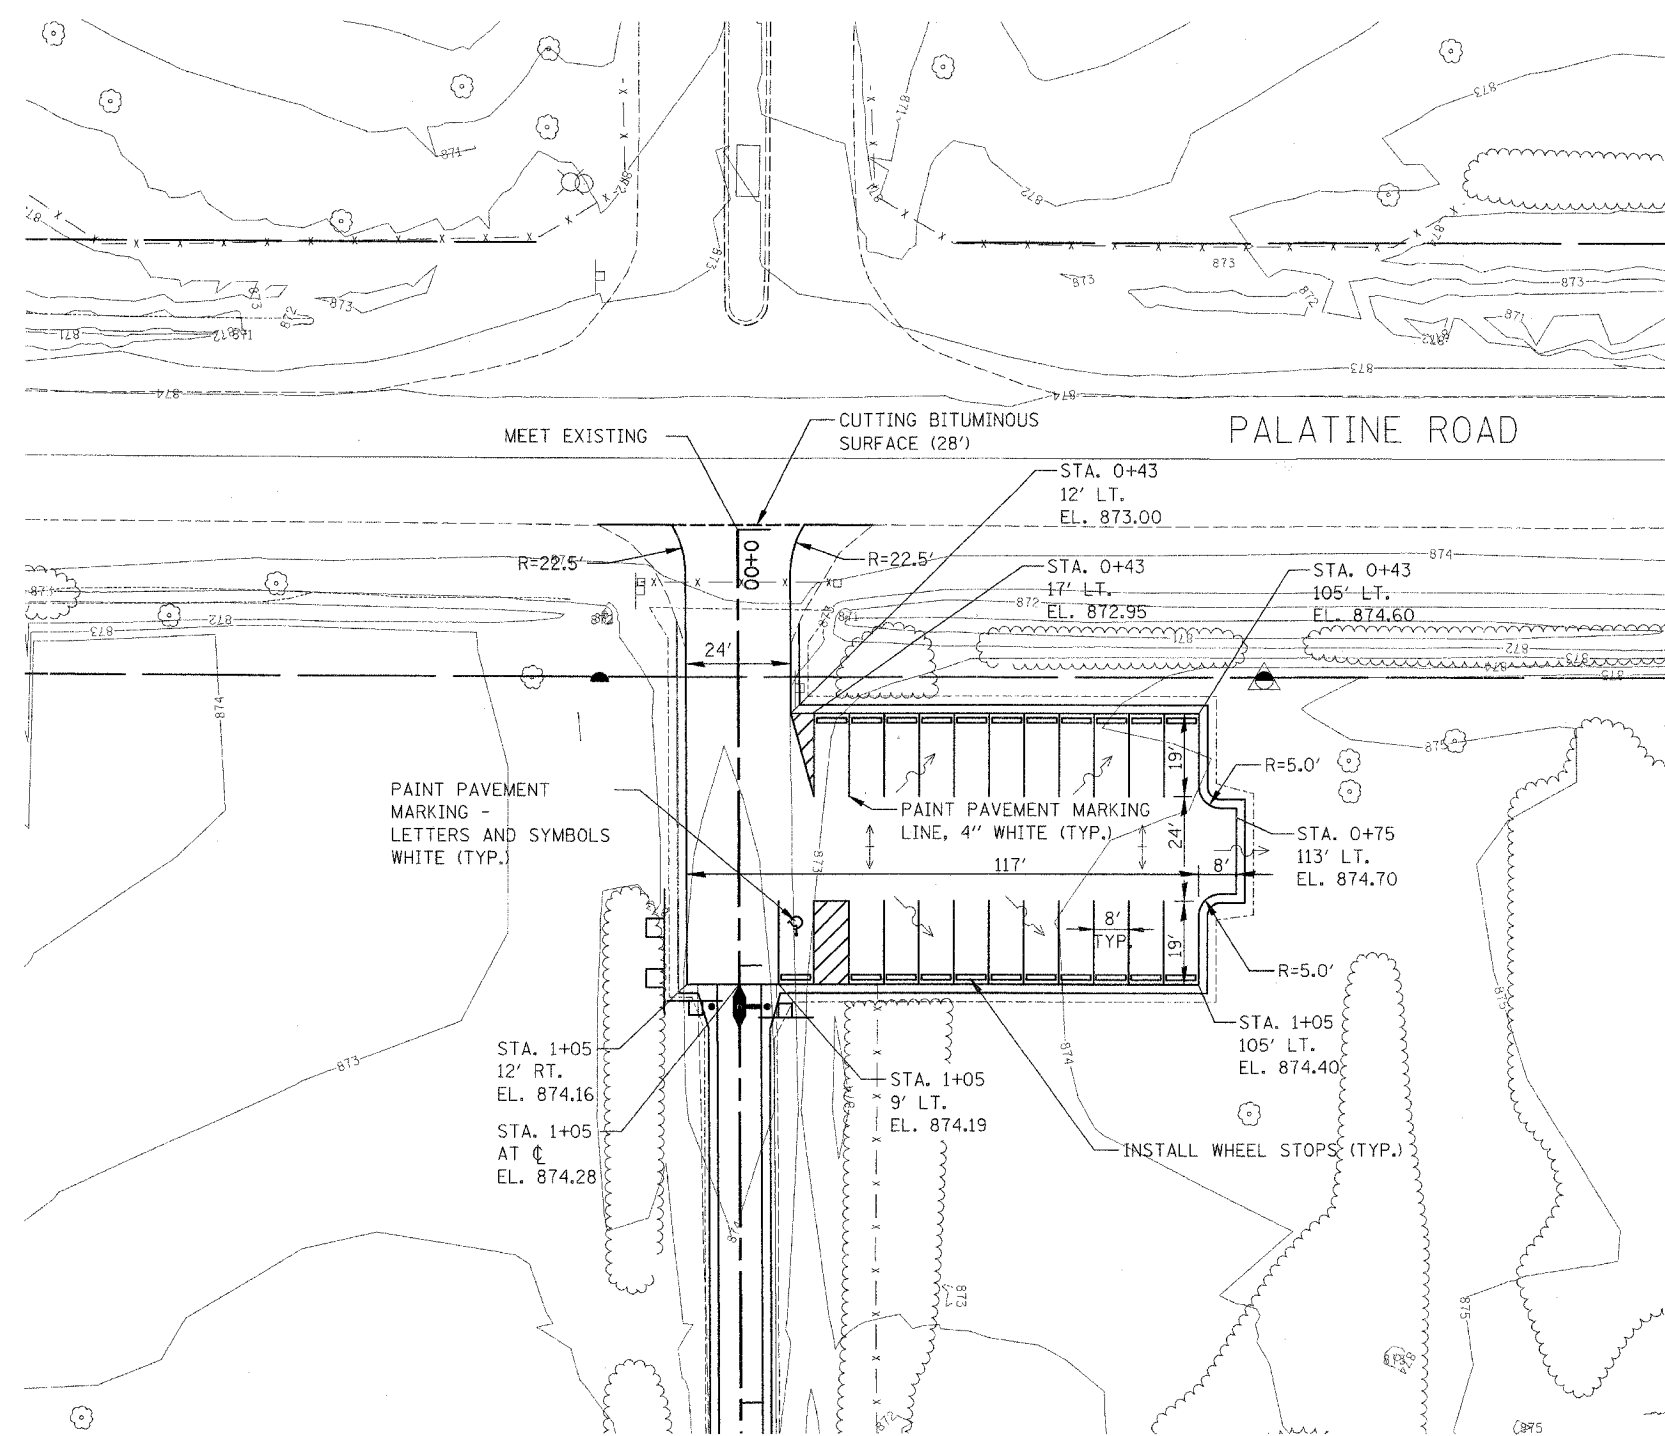

NOTE:
REFER TO FOREST PRESERVE
CONSTRUCTION DETAIL, SHEET 63.
FOR DRIVEWAY, REFER TO COOK
COUNTY STANDARD, SHEET 64.

ILLINOIS DEPARTMENT OF TRANSPORTATION
DISTRICT NO. 1 SCHAUMBURG

PARKING LOT PLAN

SCALE AS NOTED
DATE 04/07/08

DRAWN BY REW
CHECKED BY SMH

