

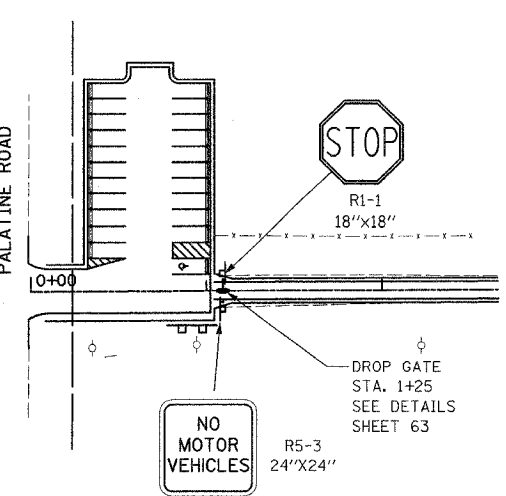
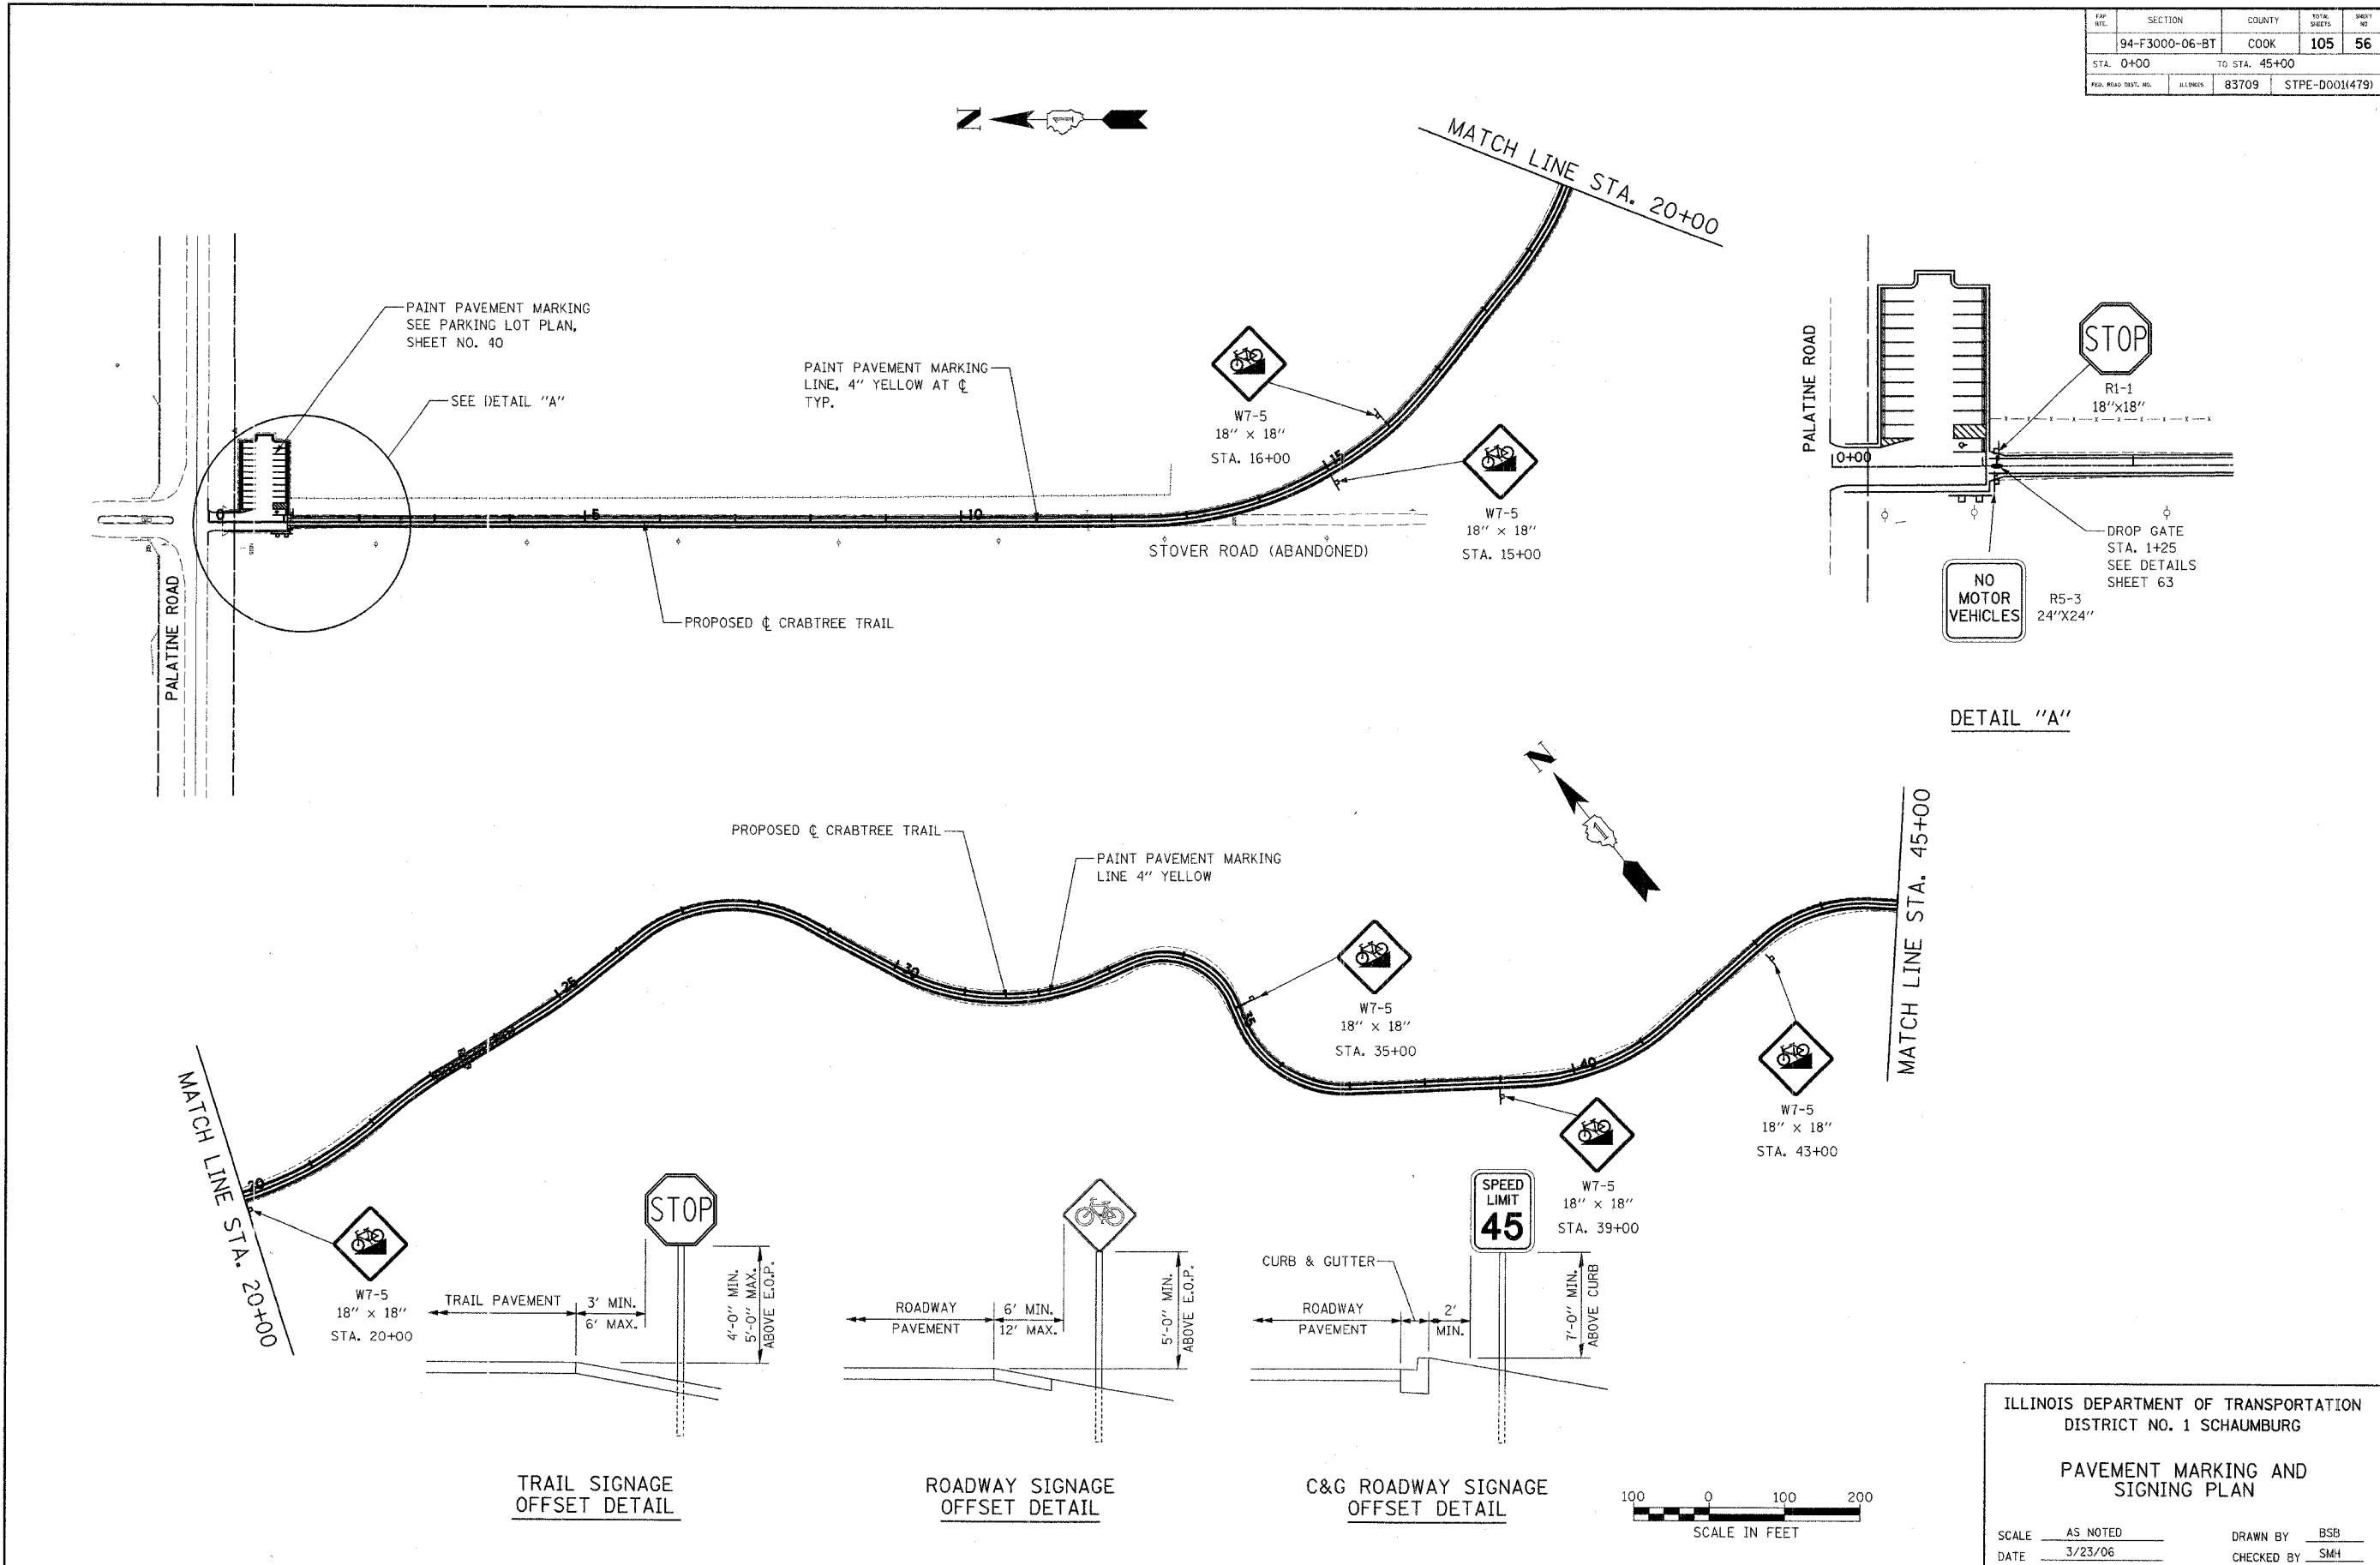



SECTION	COUNTY	TOTAL SHEETS	SHEET NO.
94-F3000-06-BT	COOK	105	56
STA. 0+00	TO STA. 45+00		
FED. ROAD DIST. NO.	ALLEN	83709	STPE-D001(479)

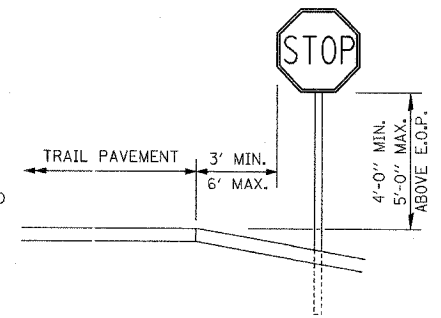


DETAIL "A"

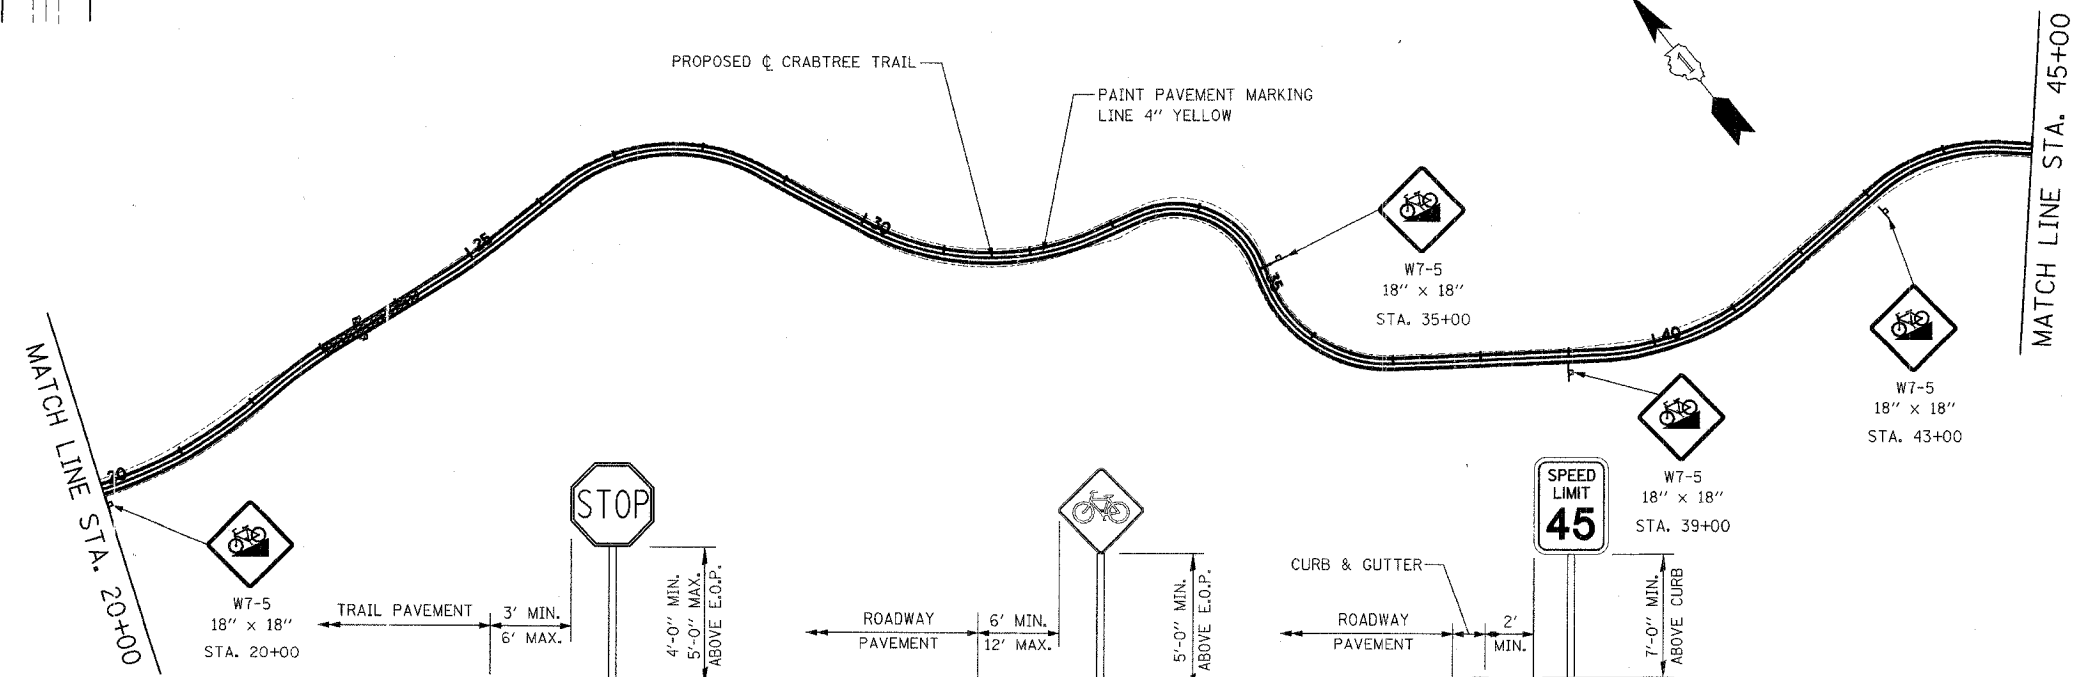

TRAIL SIGNAGE
OFFSET DETAIL

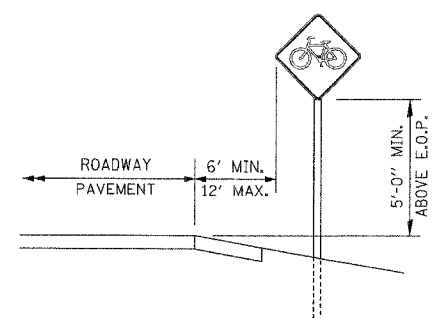

ROADWAY SIGNAGE
OFFSET DETAIL

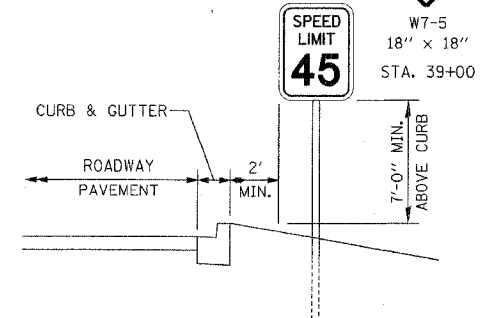

C&G ROADWAY SIGNAGE
OFFSET DETAIL



ILLINOIS DEPARTMENT OF TRANSPORTATION
DISTRICT NO. 1 SCHAUMBURG

PAVEMENT MARKING AND
SIGNING PLAN

SCALE AS NOTED
DATE 3/23/06

DRAWN BY BSB
CHECKED BY SMH