
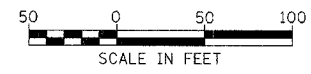
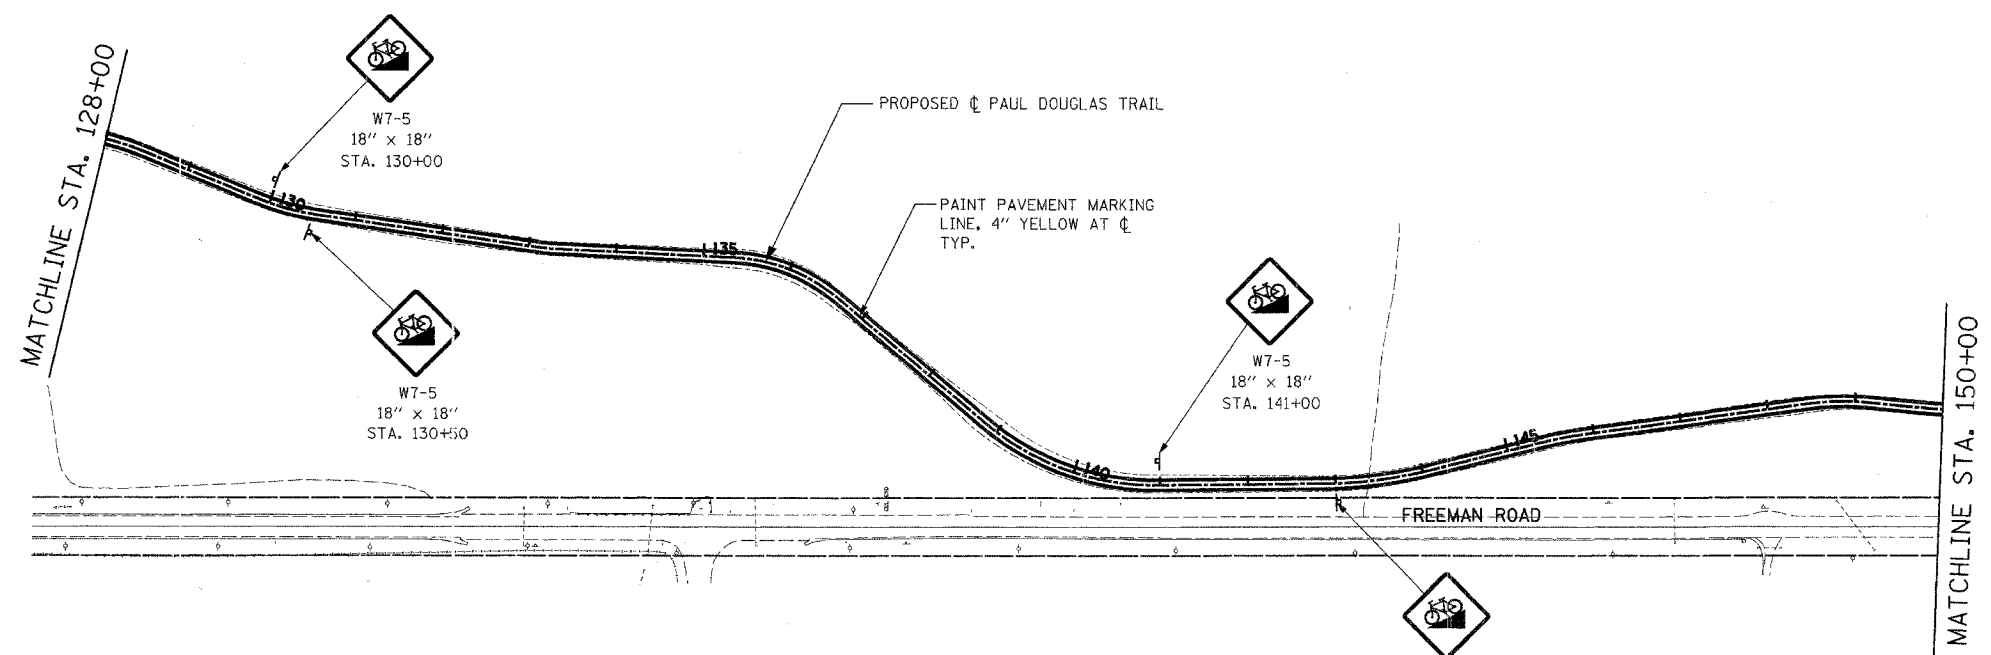


FED. AID DIST. NO.	SECTION	COUNTY	TOTAL SHEETS	SHEET NO.
	94-F3000-06-BT	COOK	105	58
STA. 100+00		TO STA. 150+00		
FED. ROAD DIST. NO.	DRAWING	83709	STPE-D001(479)	

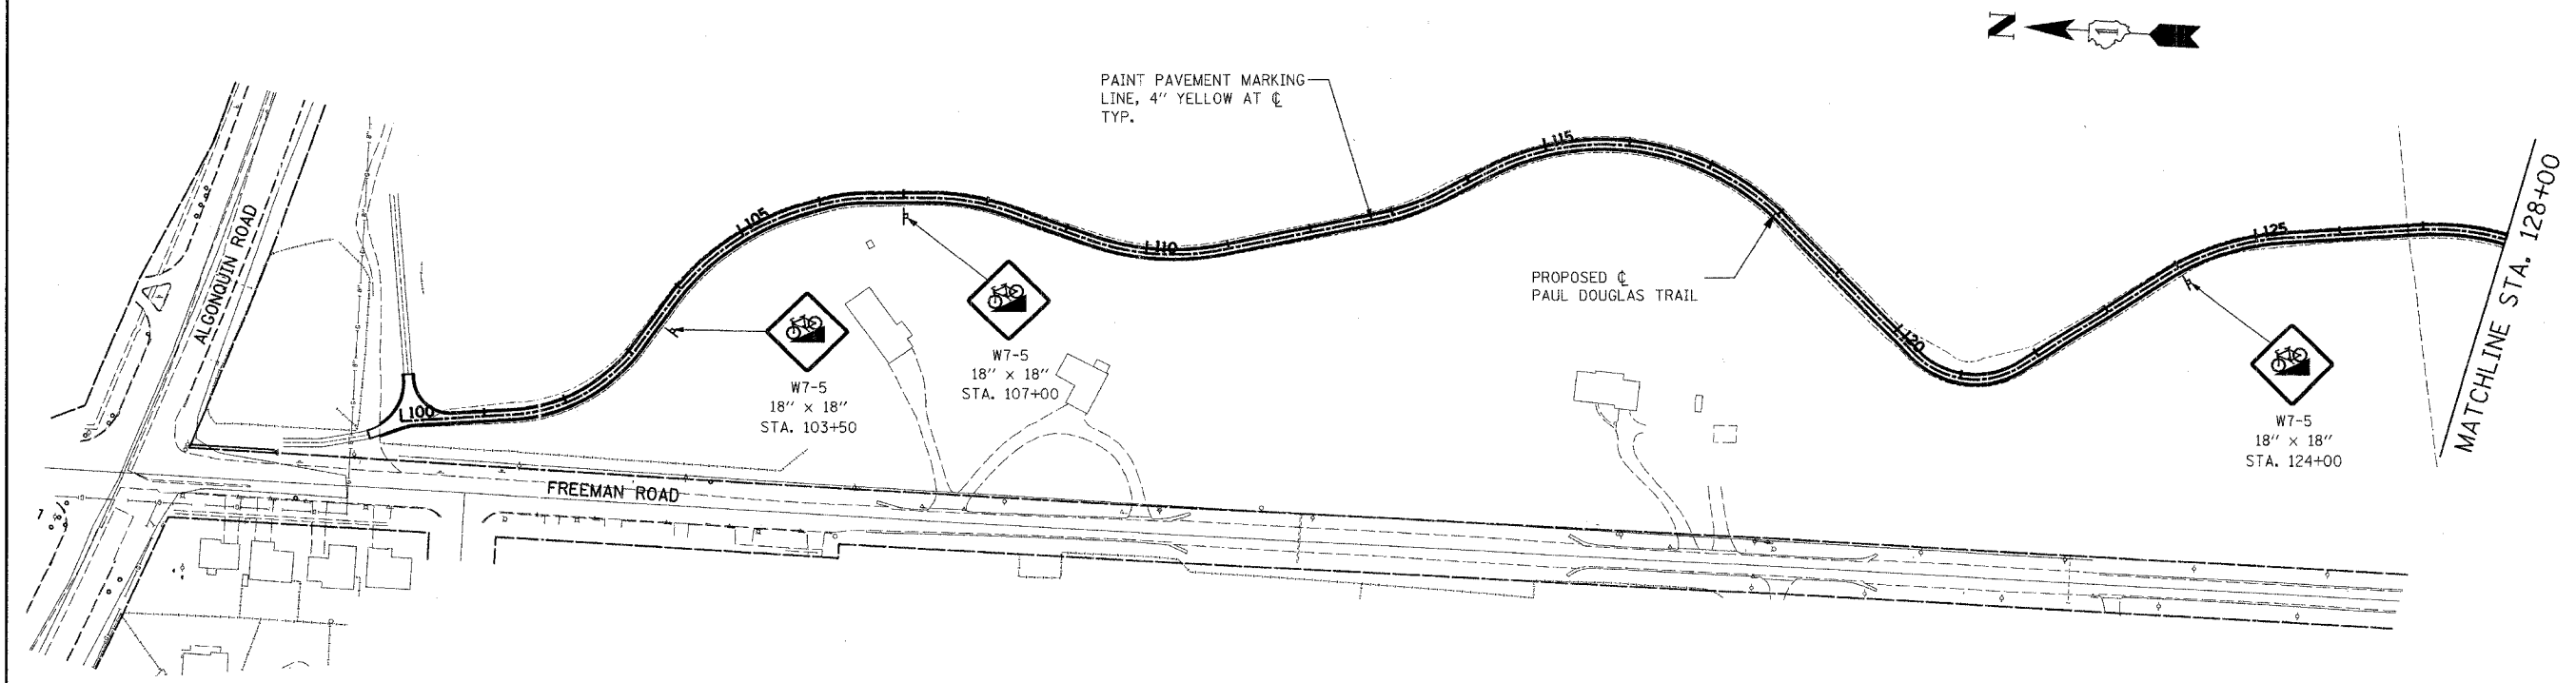

ILLINOIS DEPARTMENT OF TRANSPORTATION  
DISTRICT NO. 1 SCHAUMBURG

PAVEMENT MARKING AND  
SIGNING PLAN

SCALE AS NOTED DRAWN BY RTA  
DATE \_\_\_\_\_ CHECKED BY SMH