


FAP NO.	SECTION	COUNTY	TOTAL SHEETS	SHEET NO.
94-F3000-06-BT	COOK	105	74	
STA.	TO STA.			
FED. ROAD DIST. NO.	ALIGNMENT	83709	STPE-0001(479)	

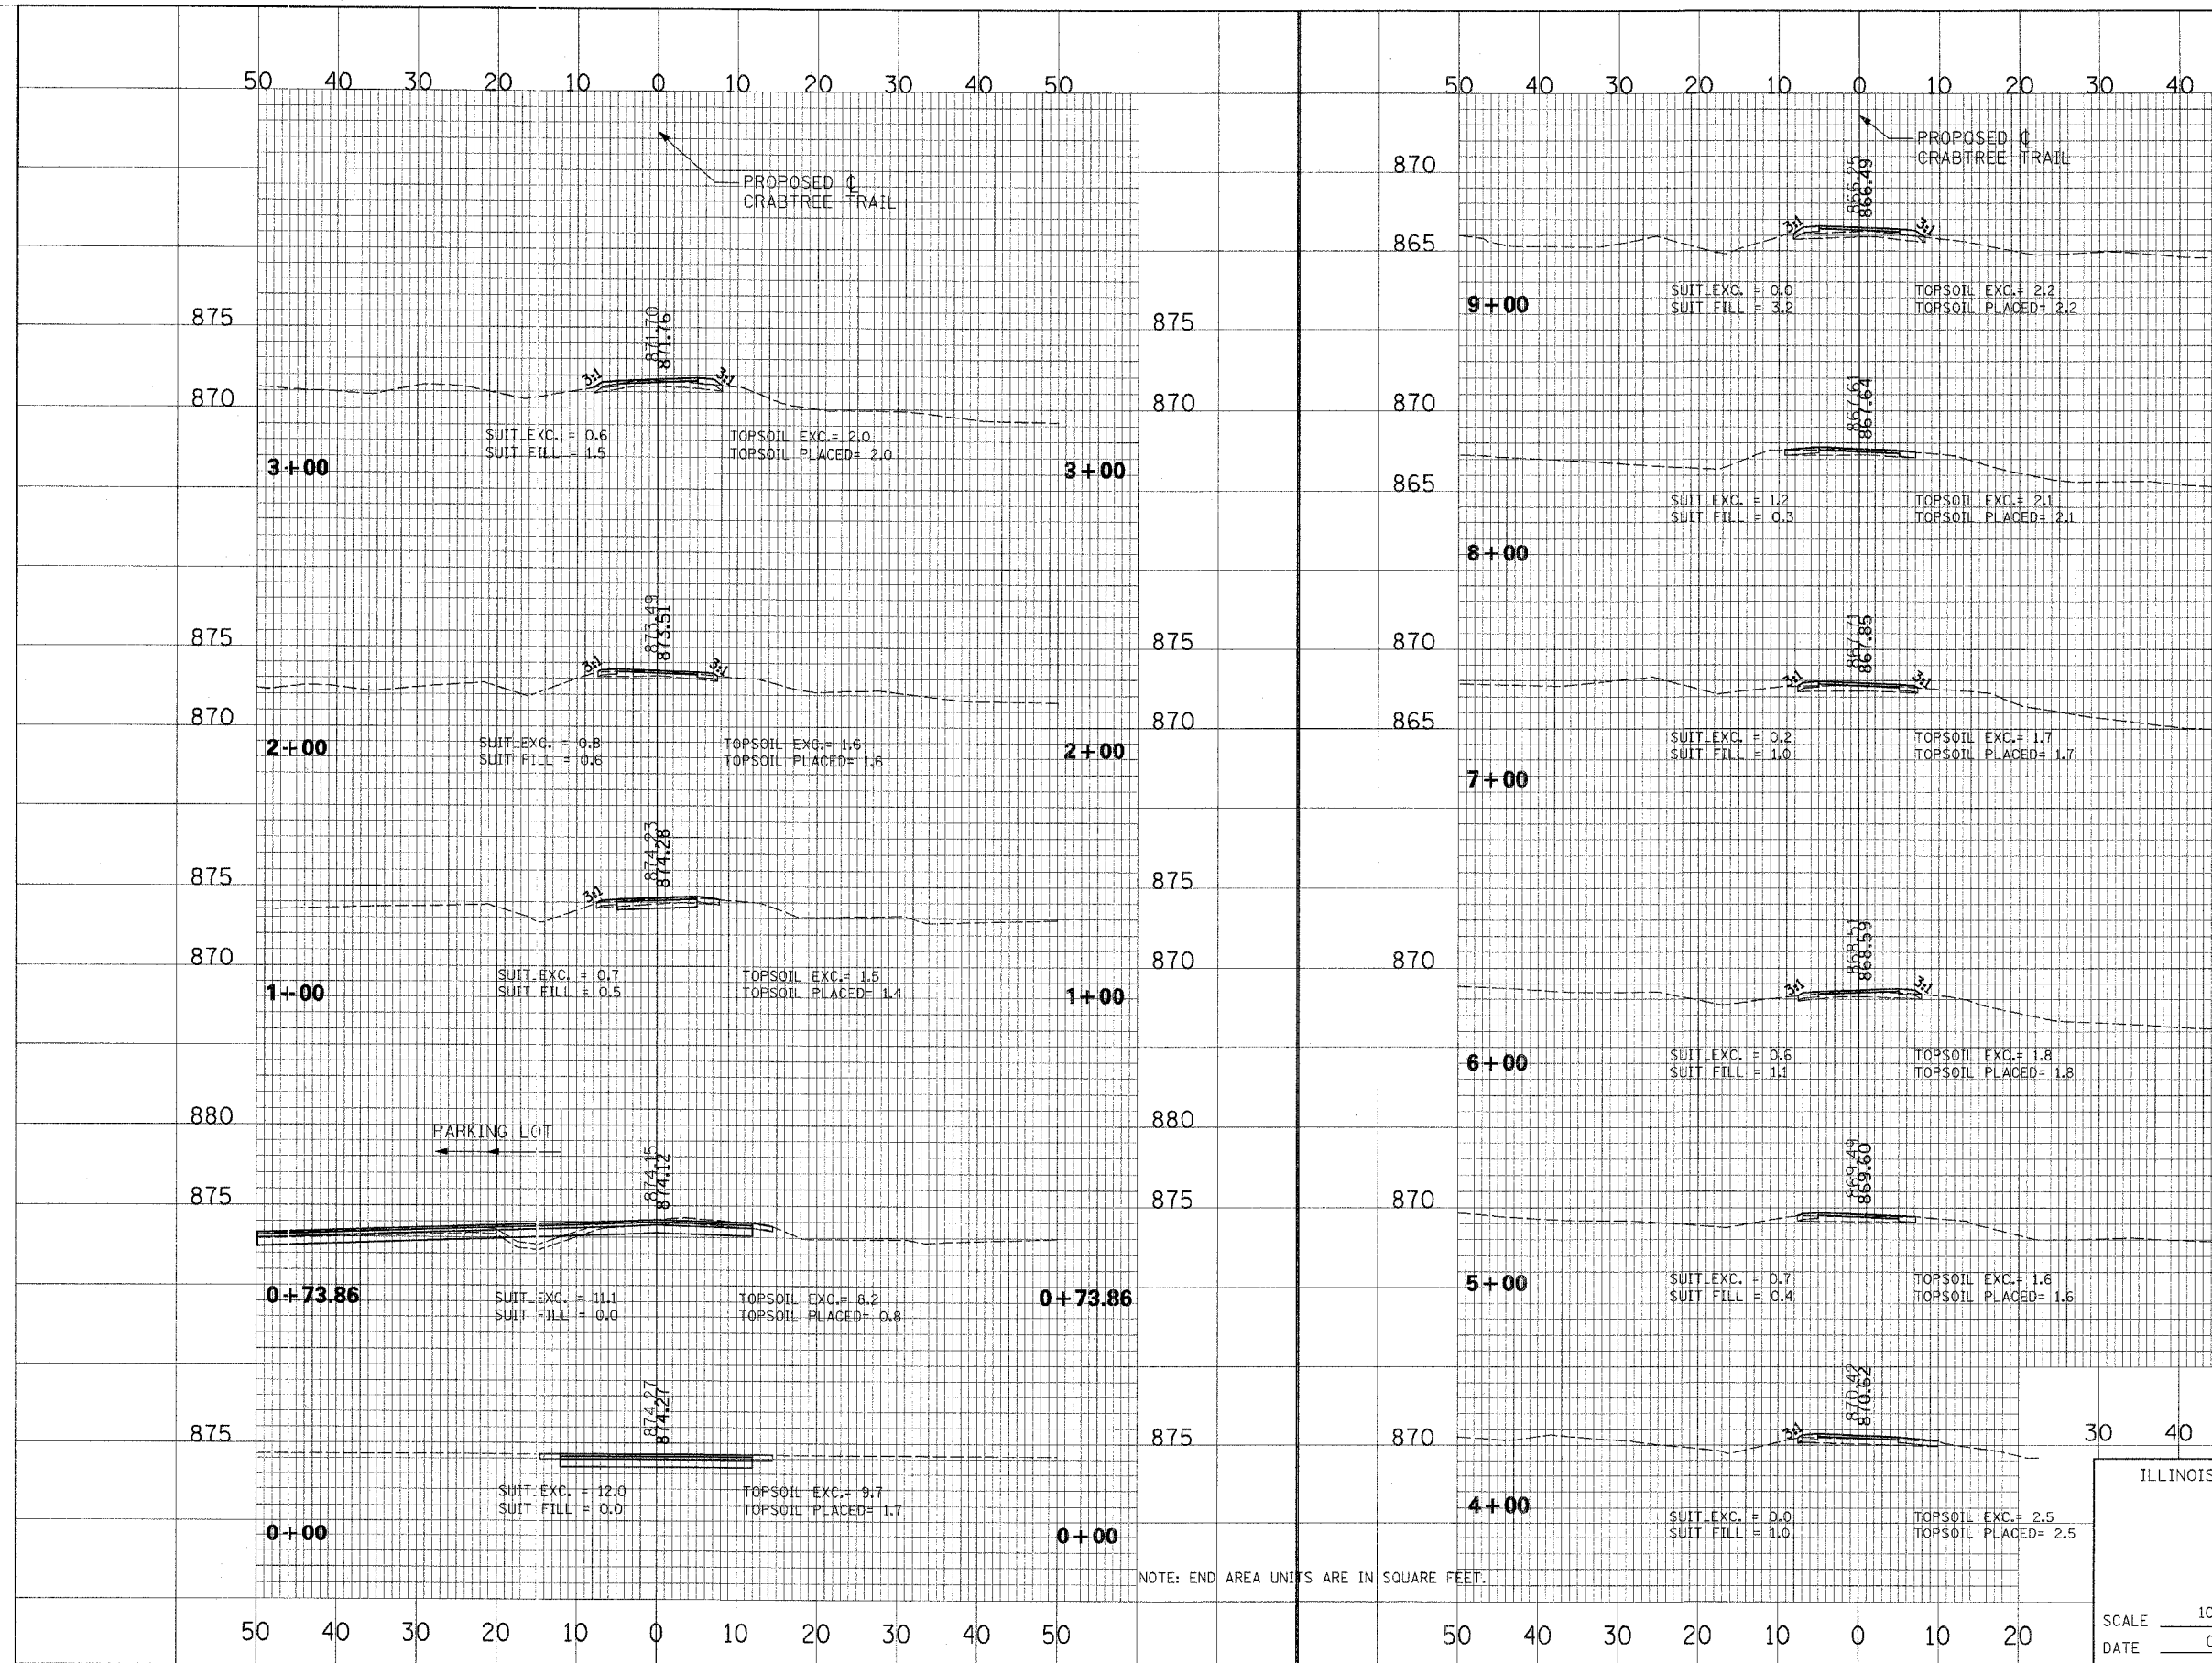

DATE	BY
CROSS SECTION	DATE
NO. _____	BY _____
NO. _____	BY _____
NO. _____	BY _____

DATE	BY
CROSS SECTION	DATE
NO. _____	BY _____
NO. _____	BY _____
NO. _____	BY _____

ILLINOIS DEPARTMENT OF TRANSPORTATION
DISTRICT NO. 1 SCHAUMBURG

**CRABTREE TRAIL
CROSS SECTIONS**

SCALE 10 H : 5 V
DATE 03/29/06

DRAWN BY RTA
CHECKED BY SMH