


| | | | |
|--------------------|----------|--------------|----------------|
| SECTION | COUNTY | TOTAL SHEETS | SHEET NO. |
| 94-F3000-06-BT | COOK | 105 | 75 |
| STA. | TO STA. | | |
| FILE NO. DIST. NO. | ILLINOIS | 83709 | STPE-D001(479) |

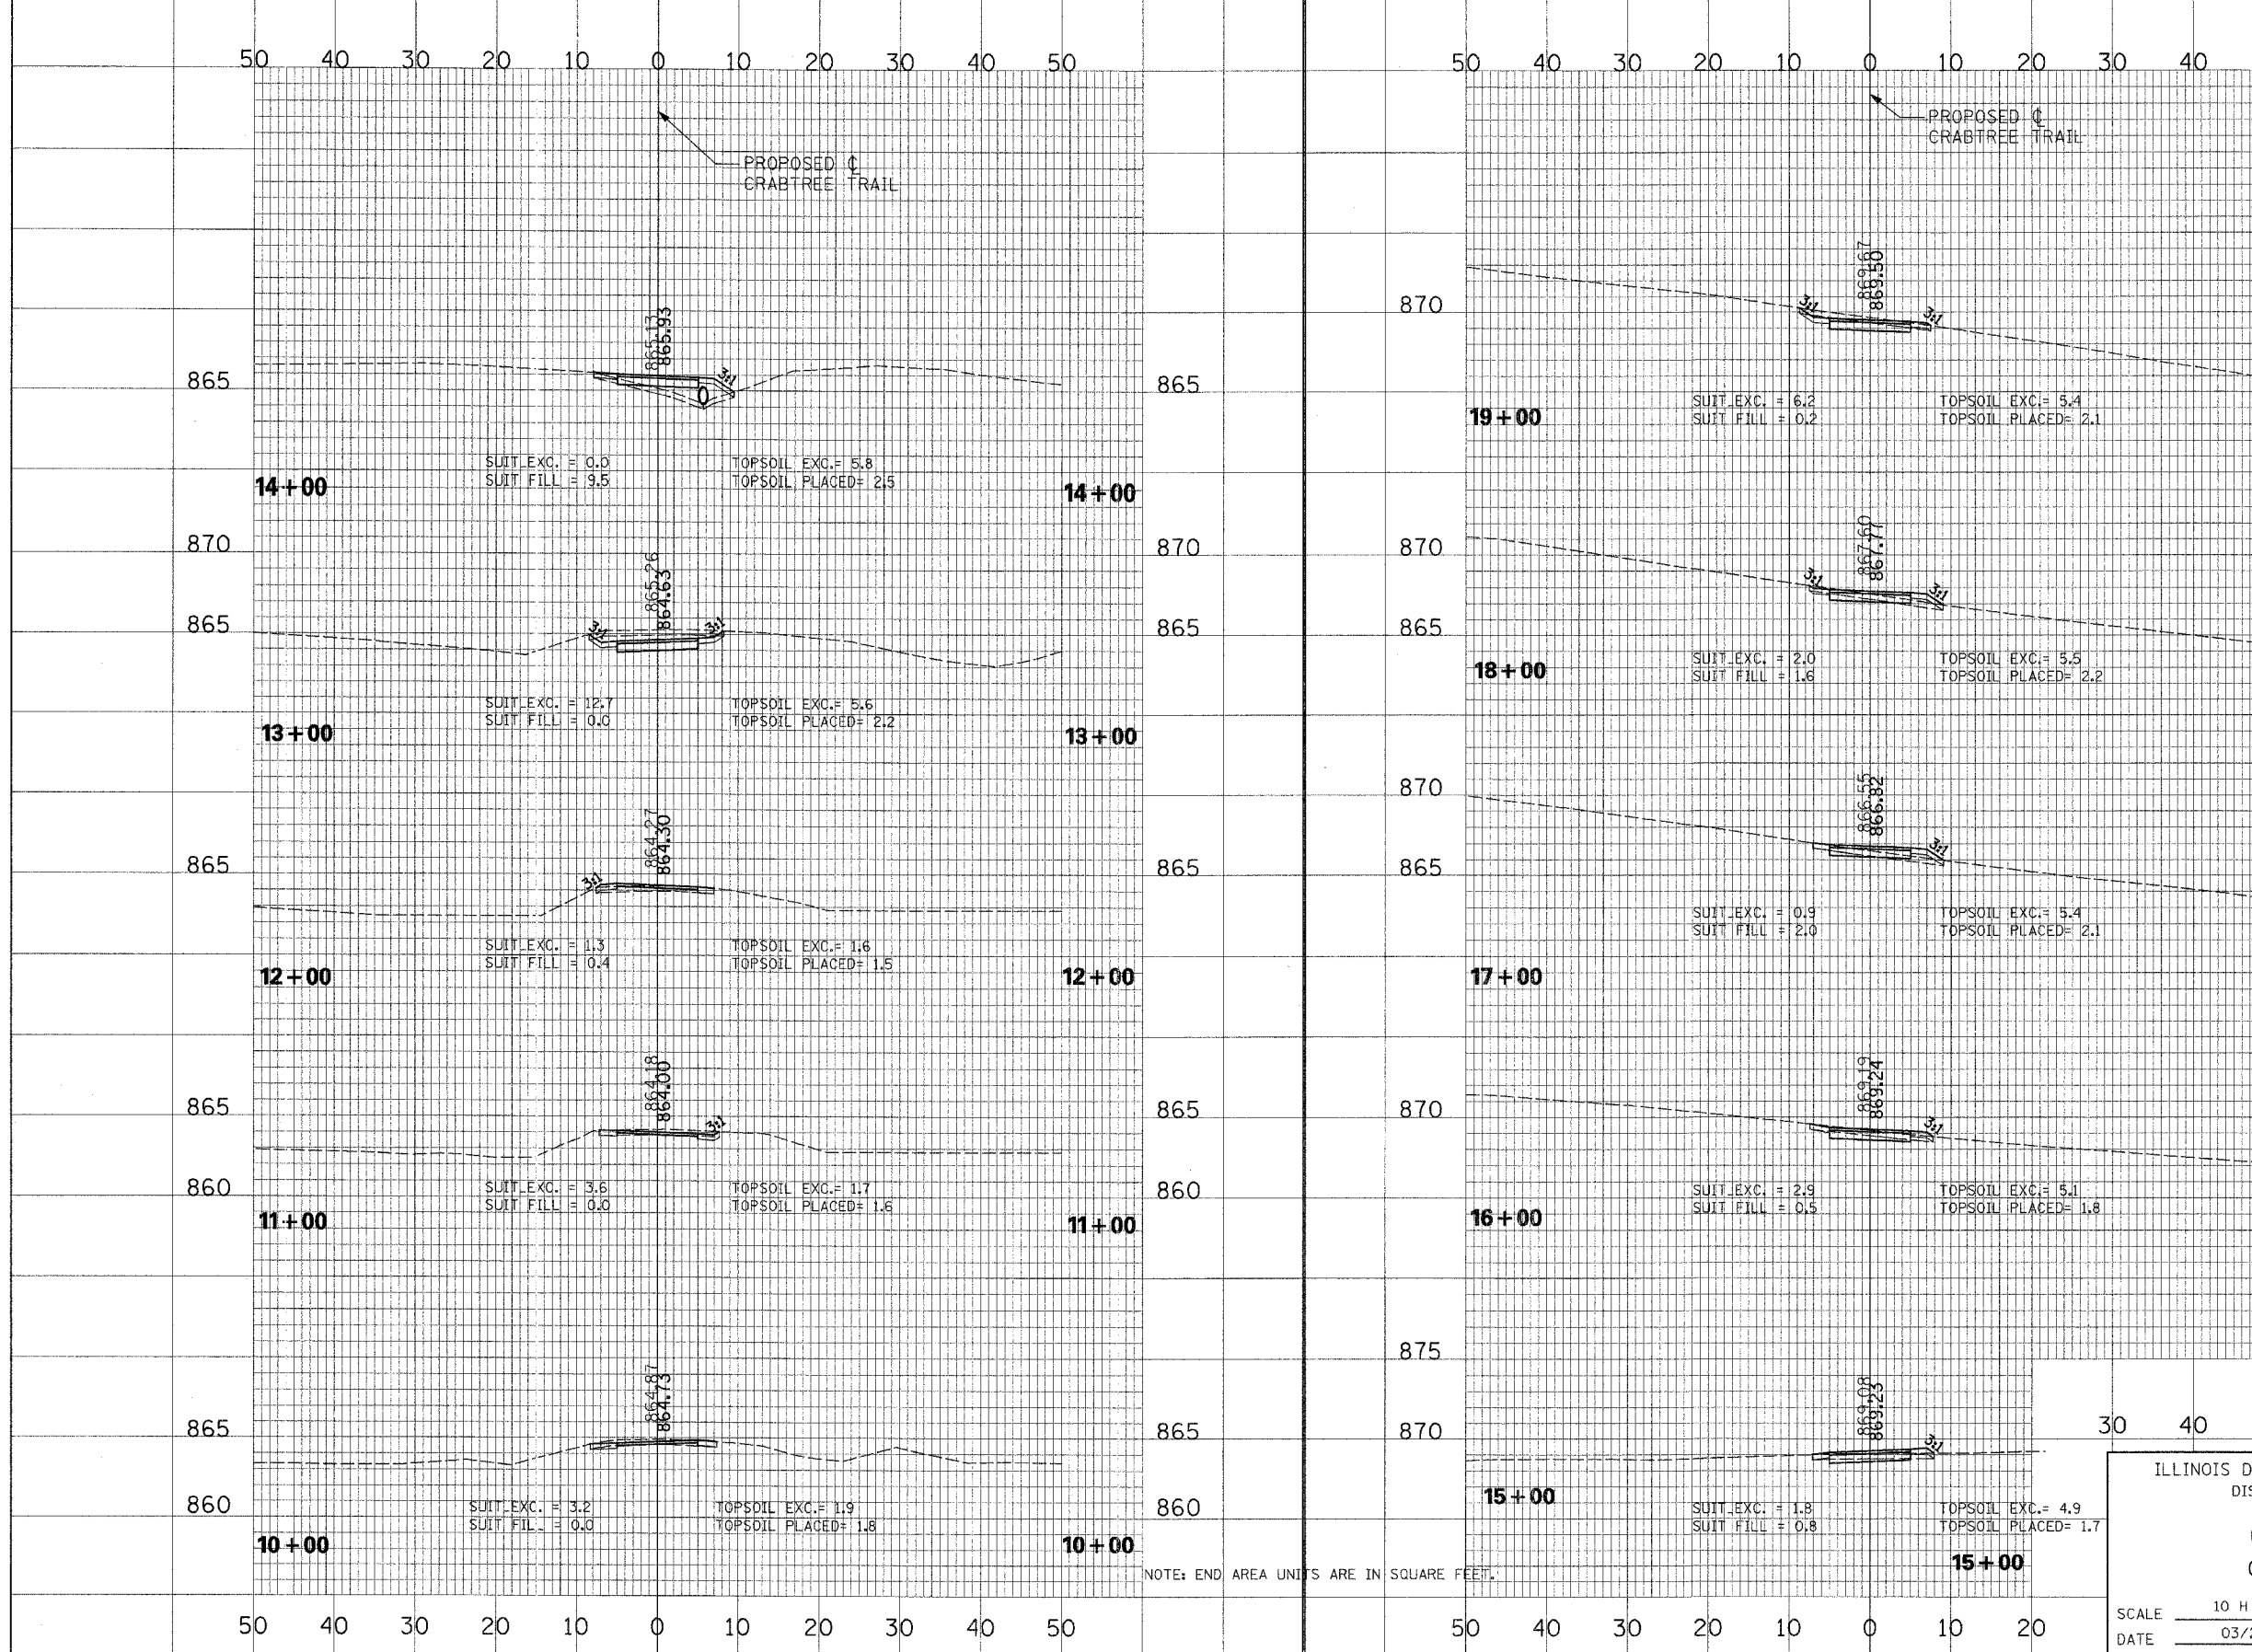

NOTE: END AREA UNITS ARE IN SQUARE FEET.

ILLINOIS DEPARTMENT OF TRANSPORTATION
DISTRICT NO. 1 SCHAUMBURG

**CRABTREE TRAIL
CROSS SECTIONS**

SCALE 10 H : 5 V
DATE 03/29/06

DRAWN BY RTA
CHECKED BY SMH

CROSS SECTION NO. _____
DATE _____
BY _____
SURVEYED _____
PLOTTED _____
NOTE BOOK _____
NO. _____
STRUCTURE NOTATION CHRG _____
CARD FILE NAME _____

CROSS SECTION NO. _____
DATE _____
BY _____
SURVEYED _____
PLOTTED _____
NOTE BOOK _____
NO. _____
STRUCTURE NOTATION CHRG _____
CARD FILE NAME _____