


FIP RTE.	SECTION	COUNTY	TOTAL SHEETS	SHEET NO.
94-F3000-06-BT		COOK	105	76
STA.	TO STA.			
FED. ROAD DIST. NO.	ILLINOIS	83709	STPE-0001(479)	

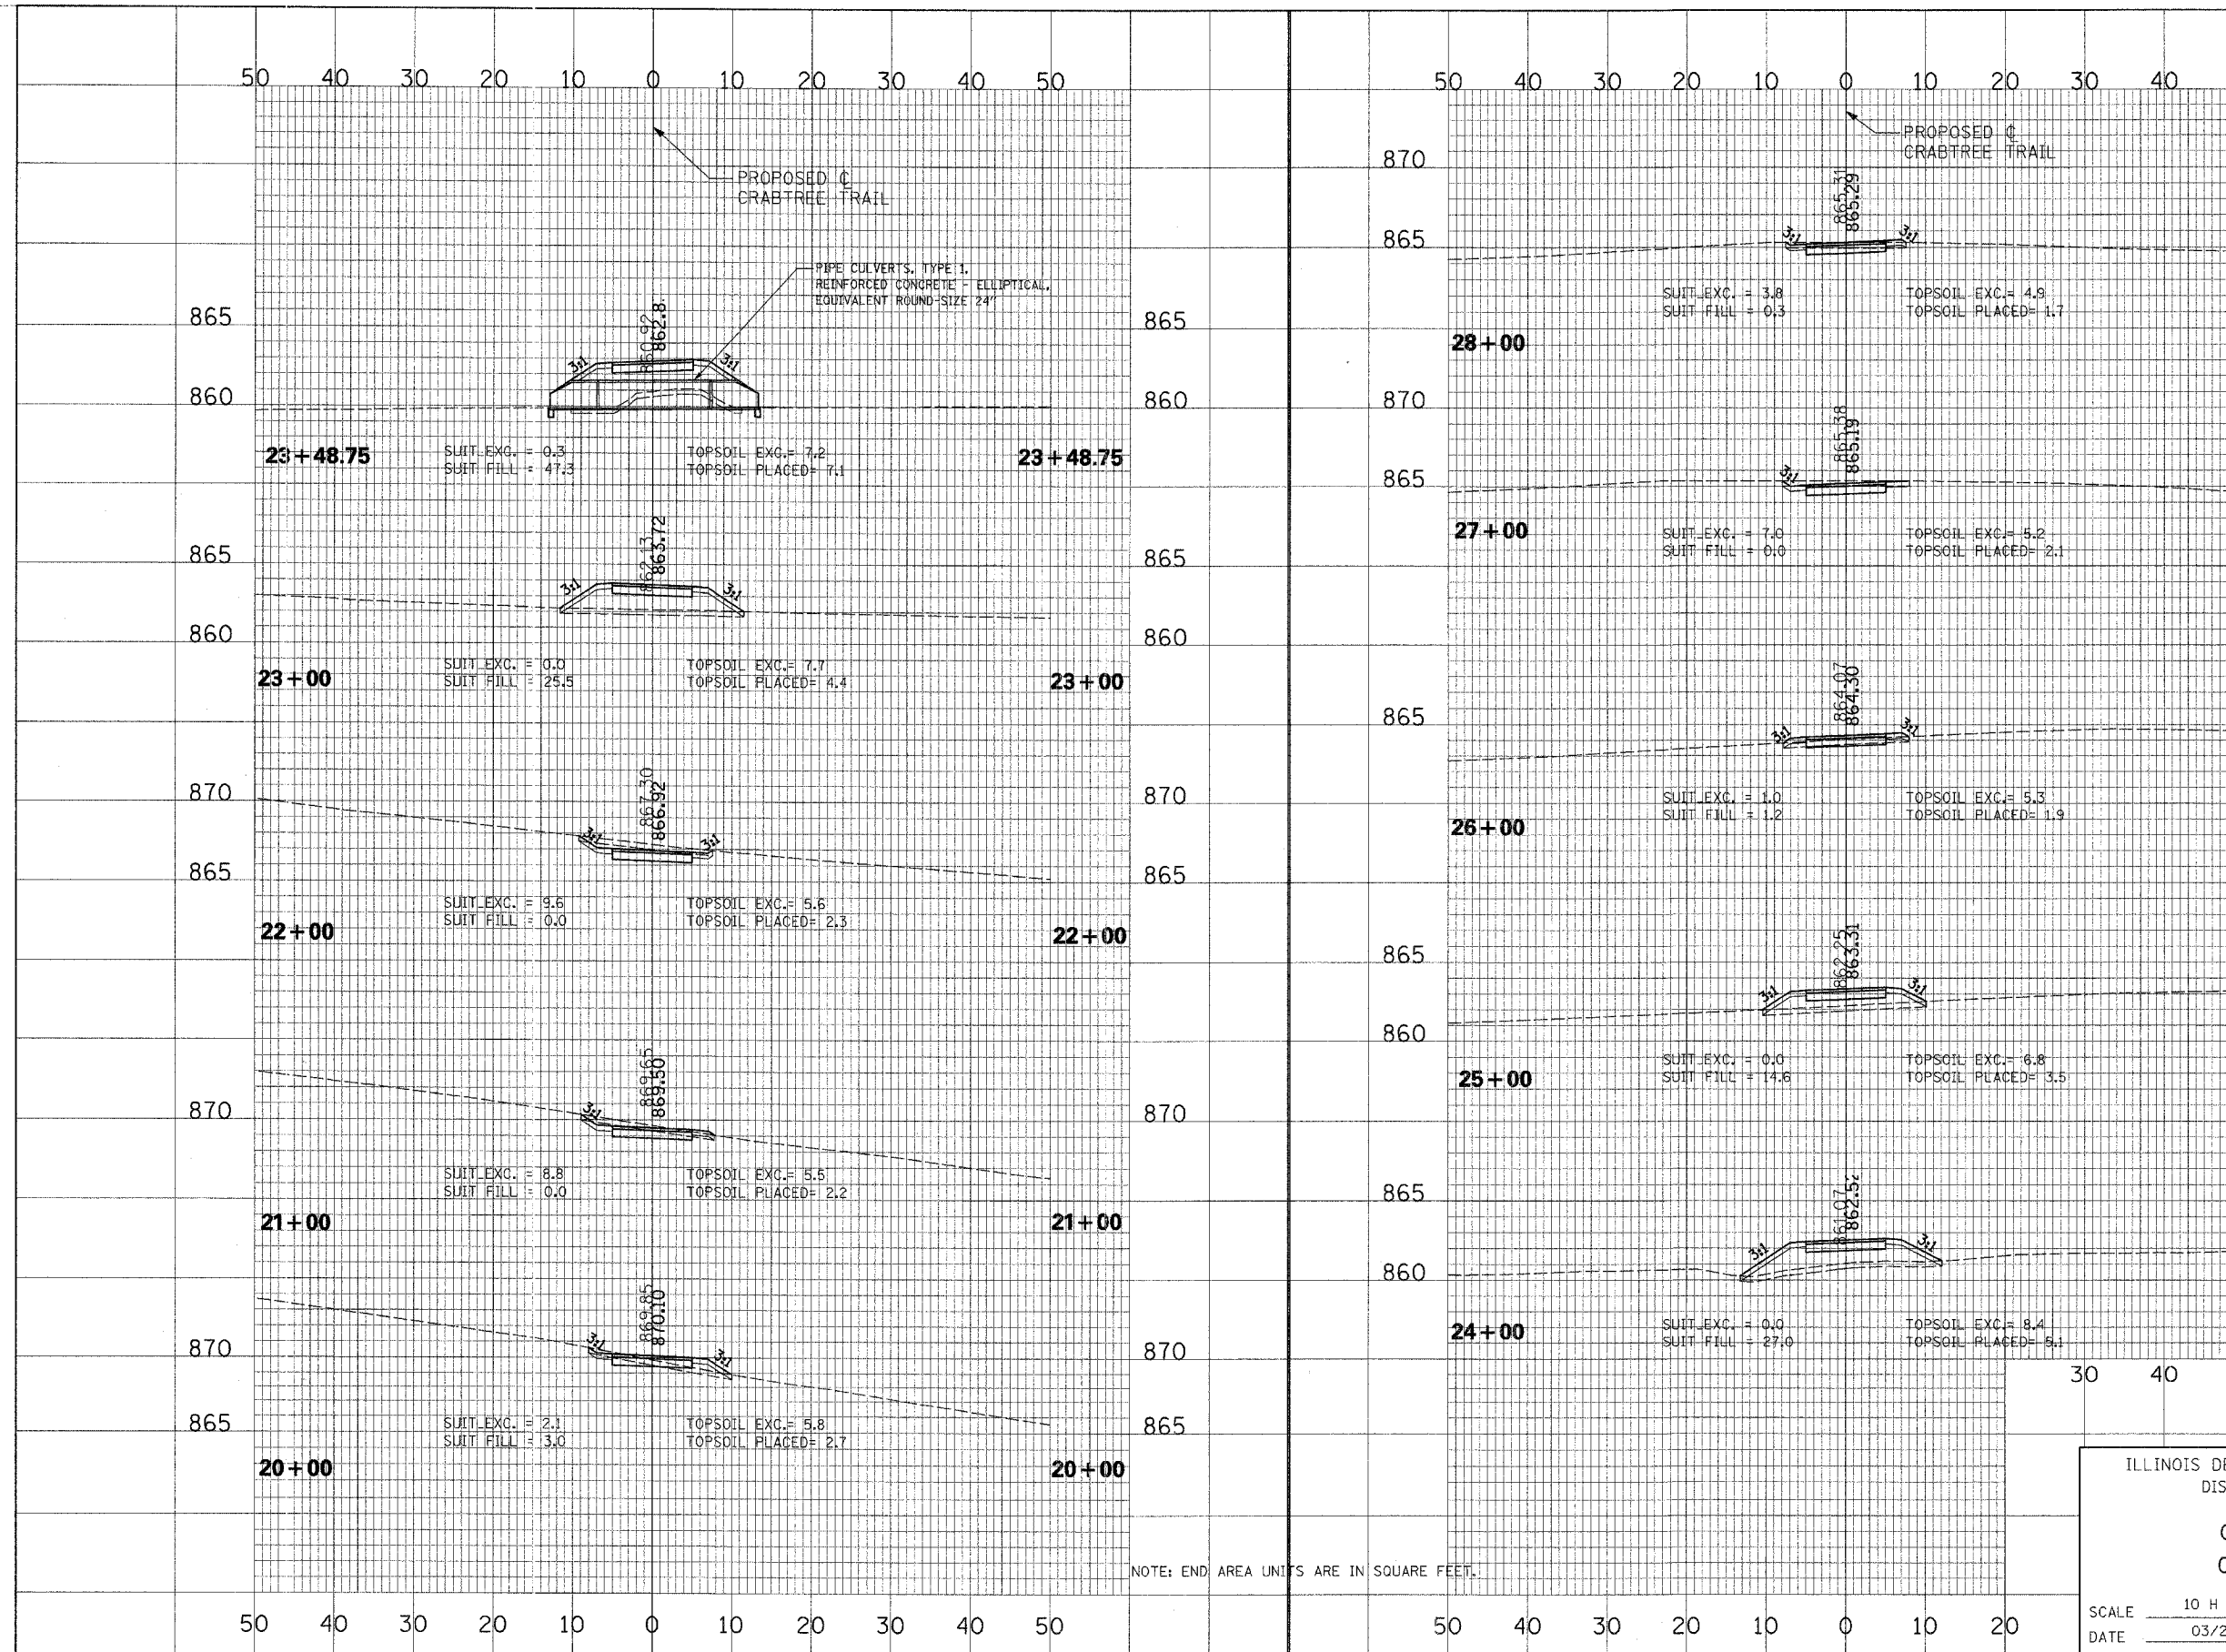

CROSS SECTION	DATE
NO.	BY
NO.	DATE
NO.	DATE
NO.	DATE

CROSS SECTION	DATE
NO.	BY
NO.	DATE
NO.	DATE
NO.	DATE

ILLINOIS DEPARTMENT OF TRANSPORTATION
DISTRICT NO. 1 SCHAUMBURG

**CRABTREE TRAIL
CROSS SECTIONS**

SCALE 10 H : 5 V
DATE 03/29/06

DRAWN BY RTA
CHECKED BY SMH

NOTE: END AREA UNITS ARE IN SQUARE FEET.