


FAP NO.	SECTION	COUNTY	TOTAL SHEETS	SHEET NO.
94-F3000-06-BT		COOK	105	78
STA.	TO STA.			
FED. ROAD DIST. NO.	ILLINOIS	83709	STPE-0001(479)	

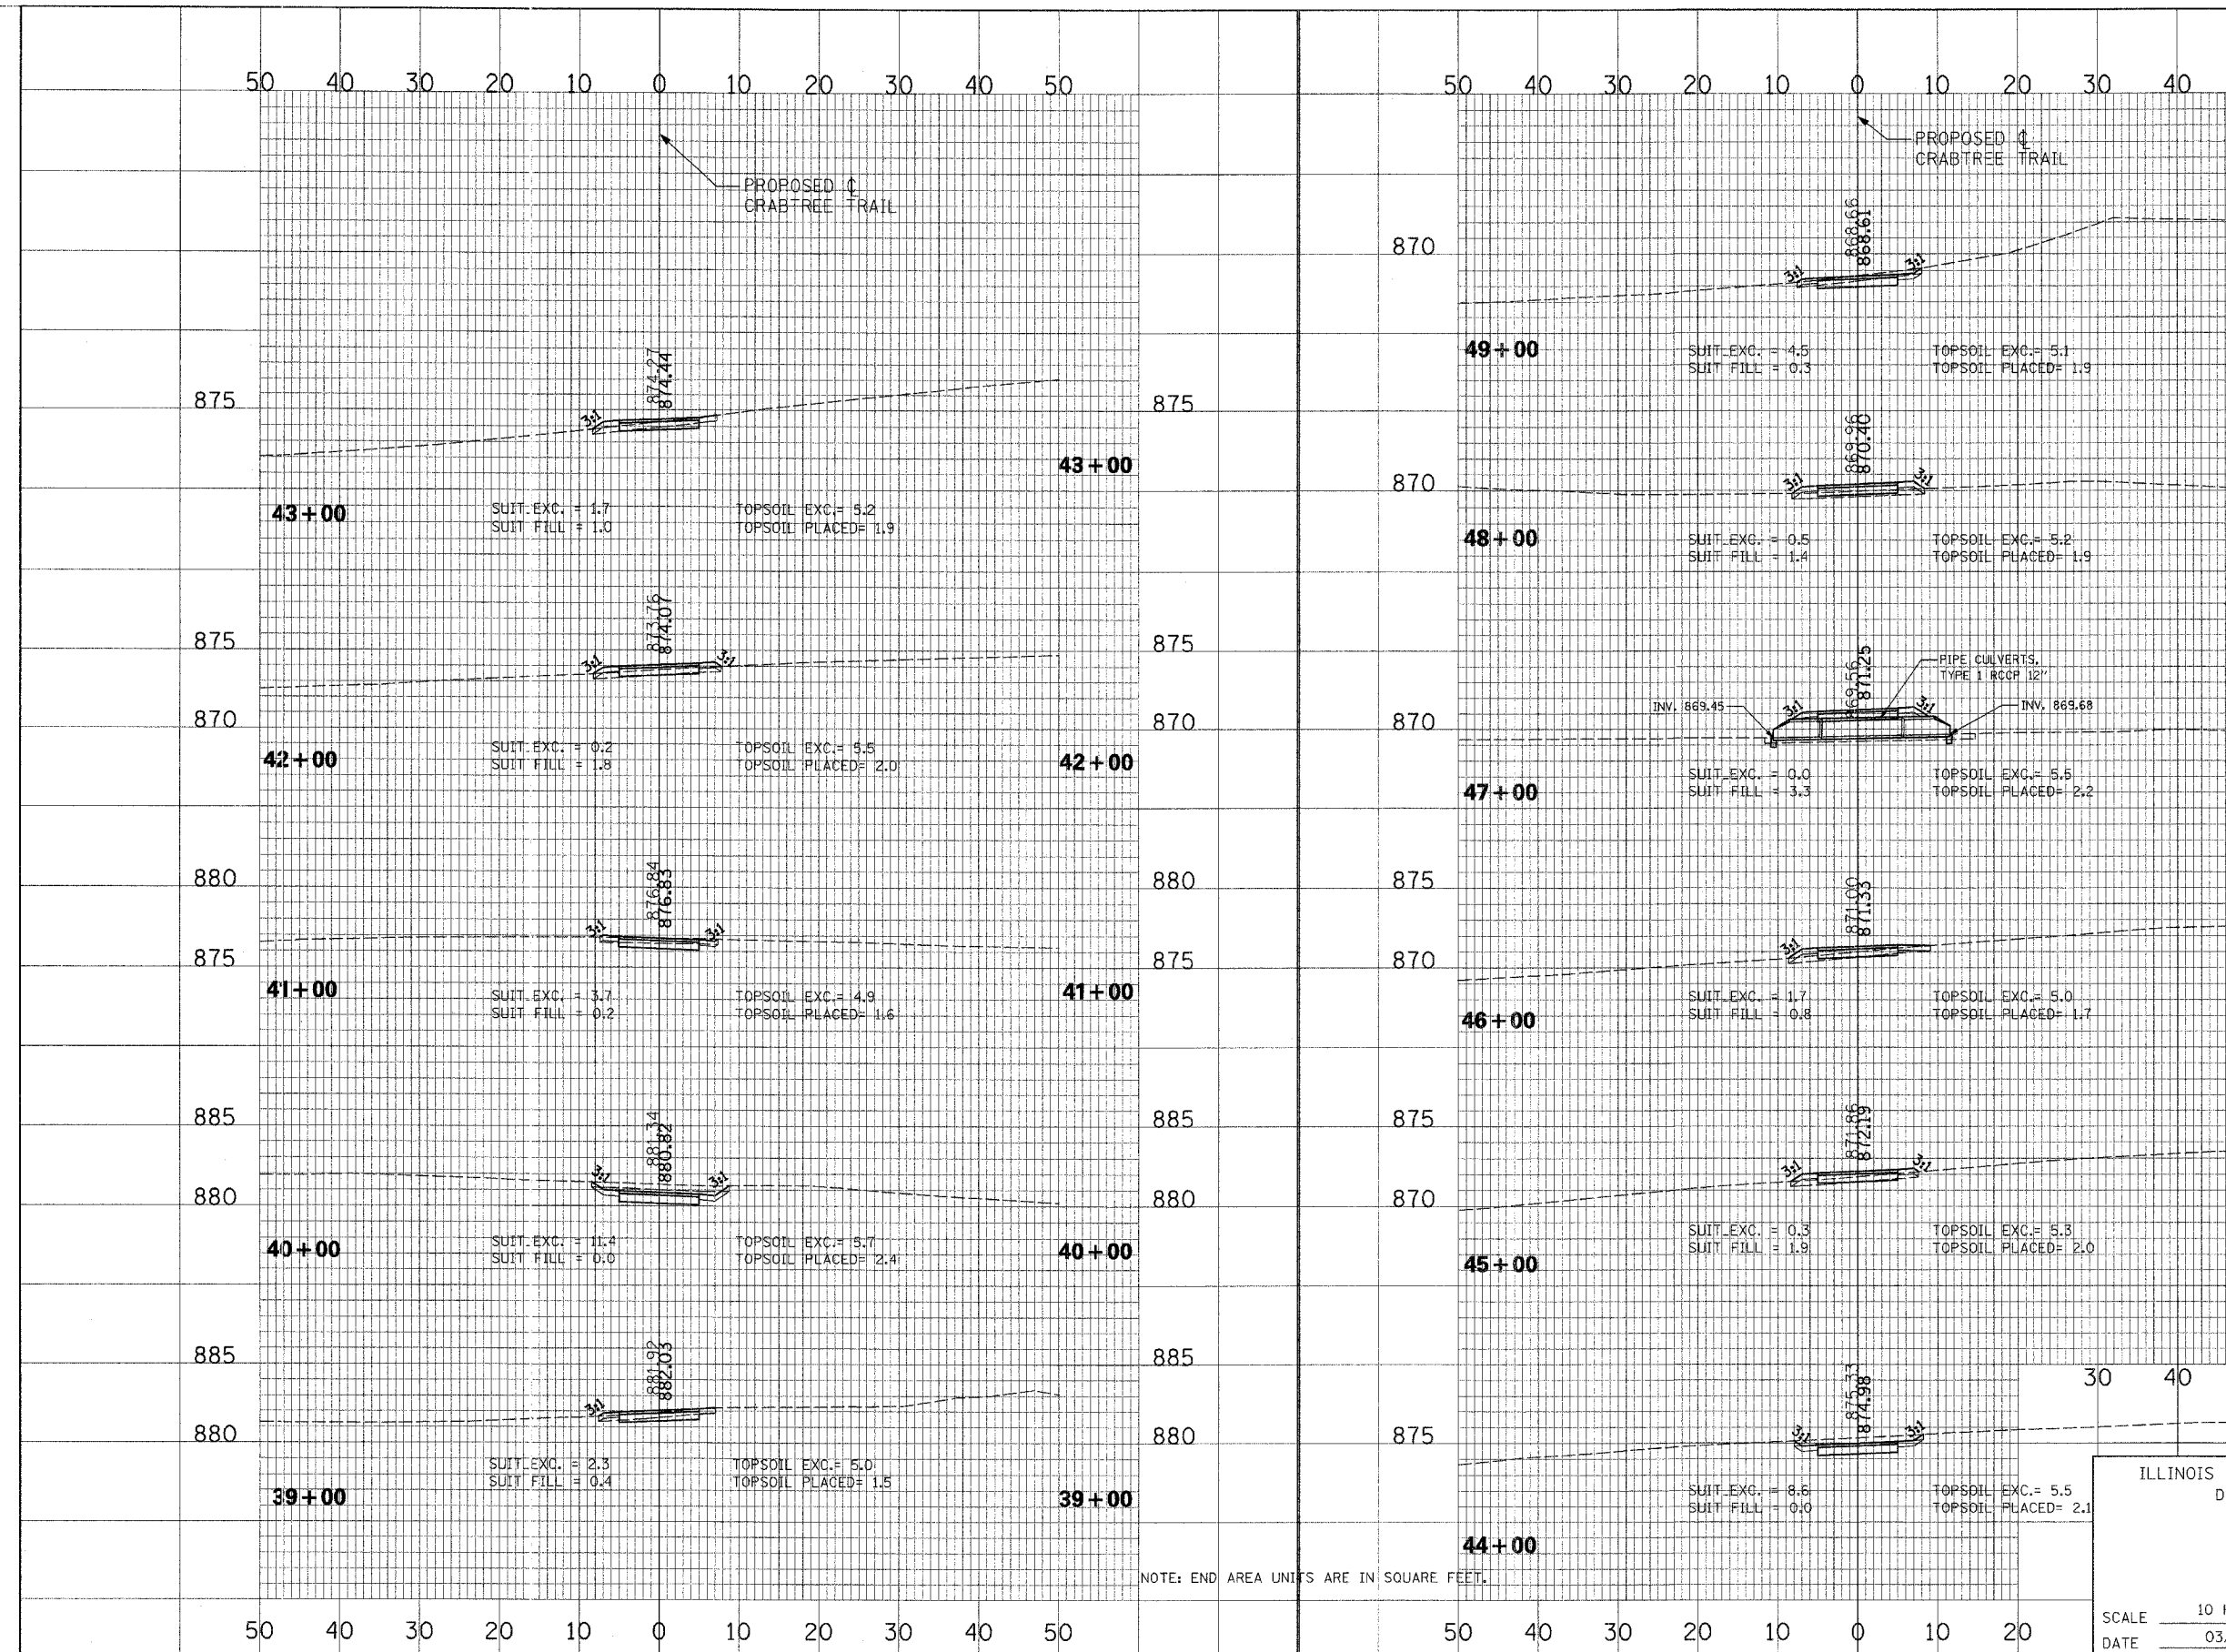

NOTE: END AREA UNITS ARE IN SQUARE FEET.

ILLINOIS DEPARTMENT OF TRANSPORTATION  
DISTRICT NO. 1 SCHAUMBURG

**CRABTREE TRAIL  
CROSS SECTIONS**

SCALE 10 H : 5 V  
DATE 03/29/06

DRAWN BY RTA  
CHECKED BY SMH

CROSS SECTION SURVEYED BY DATE  
SECTION GRADES CHECKED BY DATE  
NOTE BOOK NO. ALIGNMENT CHECKED BY DATE  
NO. STAKE FILE NAME

CROSS SECTION SURVEYED BY DATE  
SECTION GRADES CHECKED BY DATE  
NOTE BOOK NO. ALIGNMENT CHECKED BY DATE  
NO. STAKE FILE NAME