


FAP ATE.	SECTION	COUNTY	TOTAL SHEETS	SHEET NO.
	94-F3000-06-BT	COOK	105	80
STA.	TO STA.		FED. ROAD DIST. NO.	ILLINOIS
			83709	STPE-D001(479)

50 40 30 20 10 0 10 20 30 40 50

PROPOSED
CRABTREE TRAIL

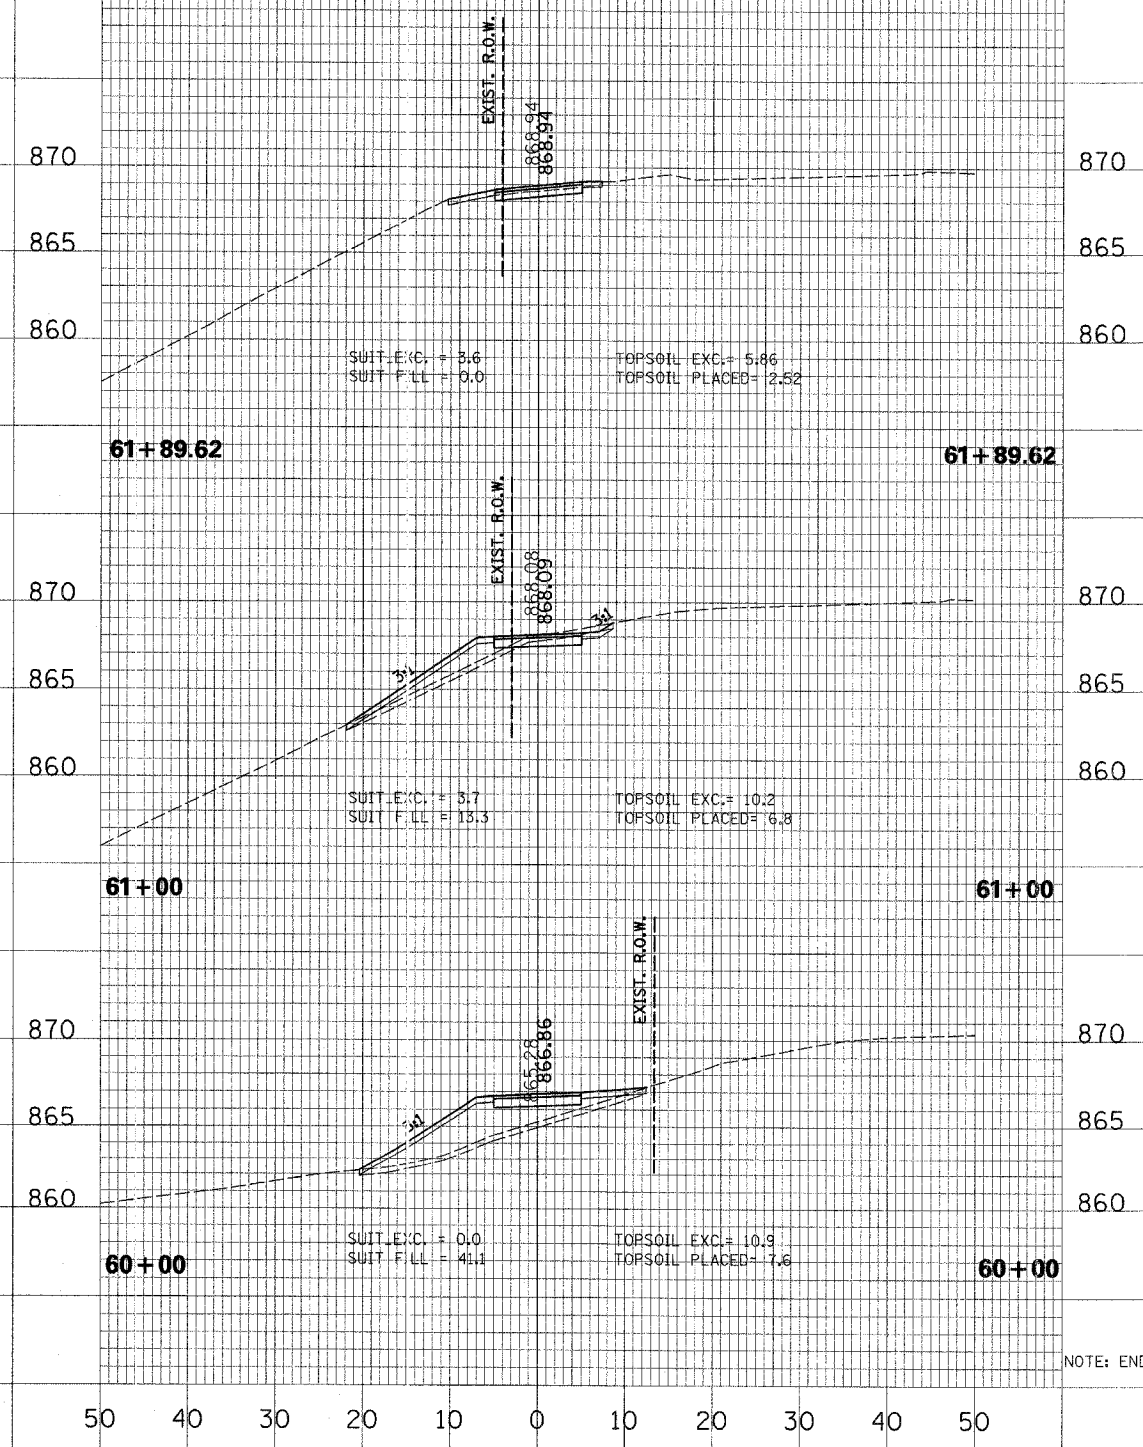

NOTE: END AREA UNITS ARE IN SQUARE FEET.

ILLINOIS DEPARTMENT OF TRANSPORTATION
DISTRICT NO. 1 SCHAUMBURG

**CRABTREE TRAIL
CROSS SECTIONS**

SCALE 10 H : 5 V
DATE 03/29/06

DRAWN BY RTA
CHECKED BY SMH

CROSS SECTION NO. _____
DATE _____
BY _____
SURVEYED _____
GRADES CHECKED _____
ALIGNMENT CHECKED _____
NOTE BOOK NO. _____
CADD FILE NAME _____

CROSS SECTION NO. _____
DATE _____
BY _____
SURVEYED _____
GRADES CHECKED _____
ALIGNMENT CHECKED _____
NOTE BOOK NO. _____
CADD FILE NAME _____