


|                     |                |        |                |           |
|---------------------|----------------|--------|----------------|-----------|
| FAY RITE.           | SECTION        | COUNTY | TOTAL SHEETS   | SHEET NO. |
|                     | 94-F3000-06-BT | COOK   | 105            | 81        |
| STA.                | TO STA.        |        |                |           |
| FED. ROAD DIST. NO. | ILLINOIS       | 83709  | STPE-0001(479) |           |

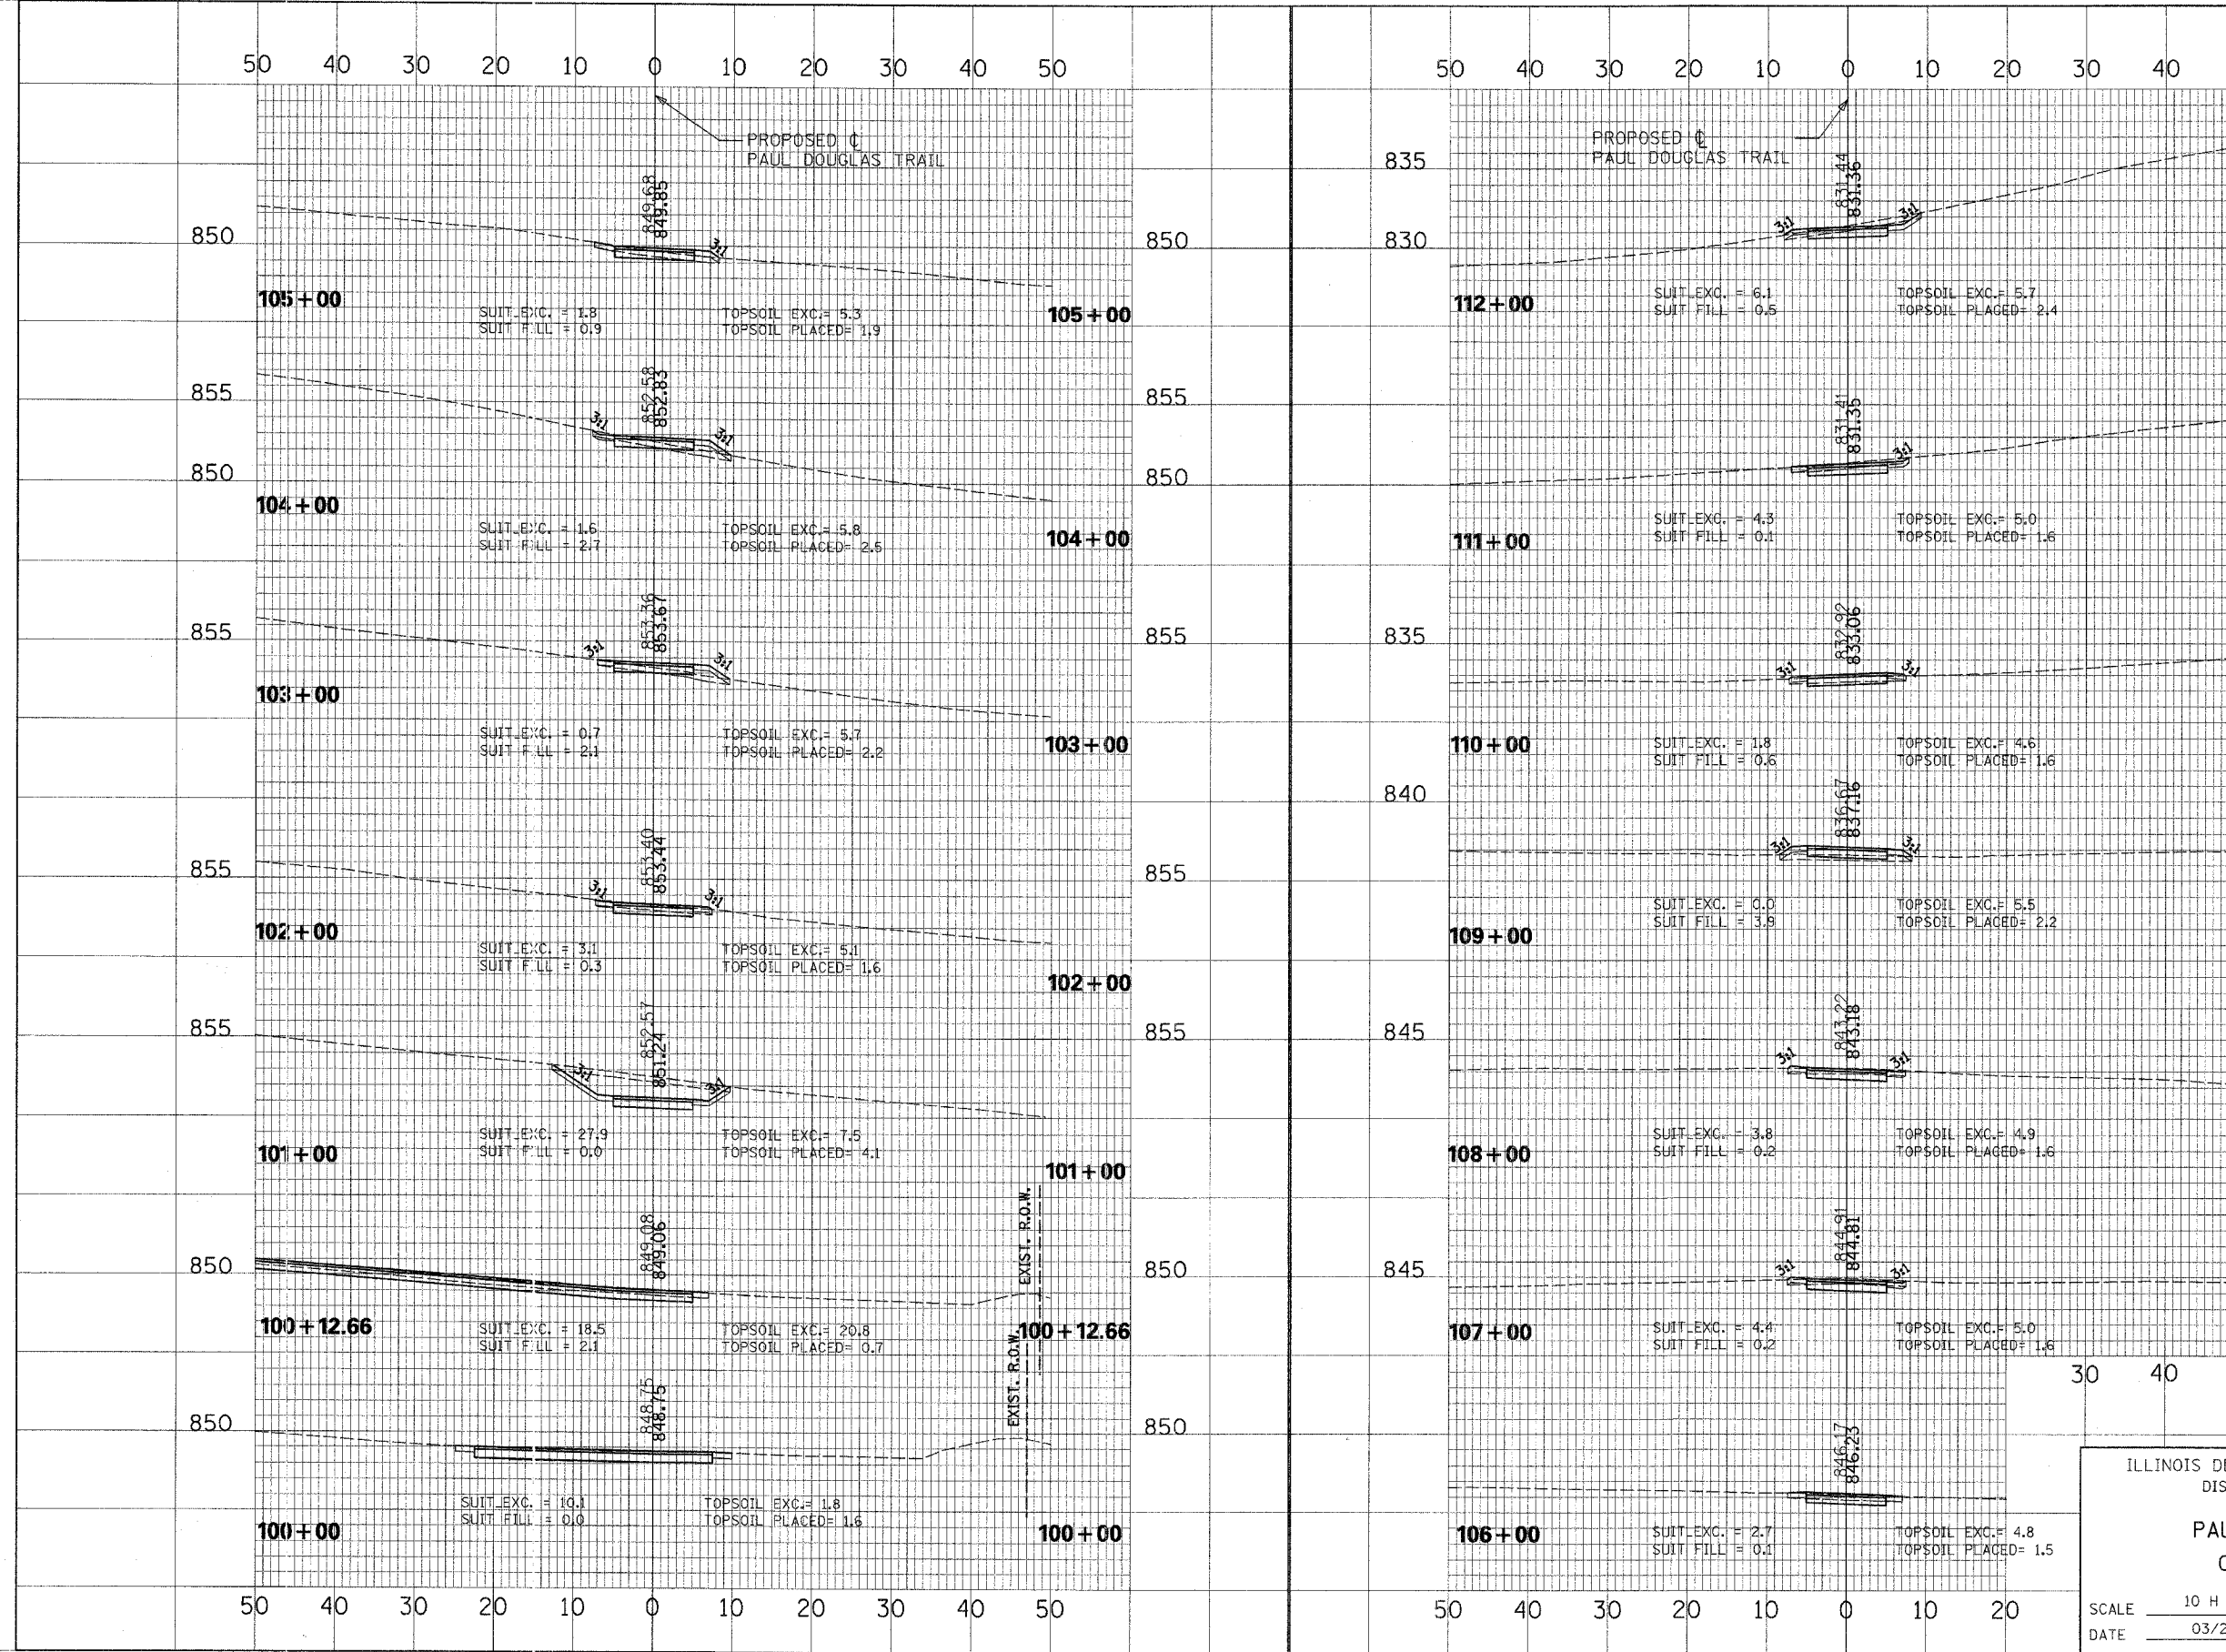

CROSS SECTION  
 SURVEYED \_\_\_\_\_  
 GRADES CHECKED \_\_\_\_\_  
 STRUCTURE NOTATION DWD \_\_\_\_\_  
 NO. \_\_\_\_\_  
 DATE \_\_\_\_\_  
 BY \_\_\_\_\_

CROSS SECTION  
 SURVEYED \_\_\_\_\_  
 GRADES CHECKED \_\_\_\_\_  
 STRUCTURE NOTATION DWD \_\_\_\_\_  
 NO. \_\_\_\_\_  
 DATE \_\_\_\_\_  
 BY \_\_\_\_\_

ILLINOIS DEPARTMENT OF TRANSPORTATION  
 DISTRICT NO. 1 SCHAUMBURG  
**PAUL DOUGLAS TRAIL  
 CROSS SECTIONS**  
 SCALE 10 H : 5 V  
 DATE 03/29/06  
 DRAWN BY RTA  
 CHECKED BY SMH