


CROSS SECTION
 SECTION NO. _____
 DATE _____
 BY _____
 SUBMITTED _____
 PLOTTED _____
 CHECKED _____
 DRAWN BY _____
 STRUCTURE NOTATION: DKRD

CROSS SECTION
 SECTION NO. _____
 DATE _____
 BY _____
 SUBMITTED _____
 PLOTTED _____
 CHECKED _____
 DRAWN BY _____
 STRUCTURE NOTATION: DKRD

SECTION	COUNTY	TOTAL SHEETS	SHEET NO.
94-F3000-06-ET	COOK	105	85
STA.	TO STA.		
FED. ROAD DIST. NO.	ILLINOIS	83709	STPE-0001(479)

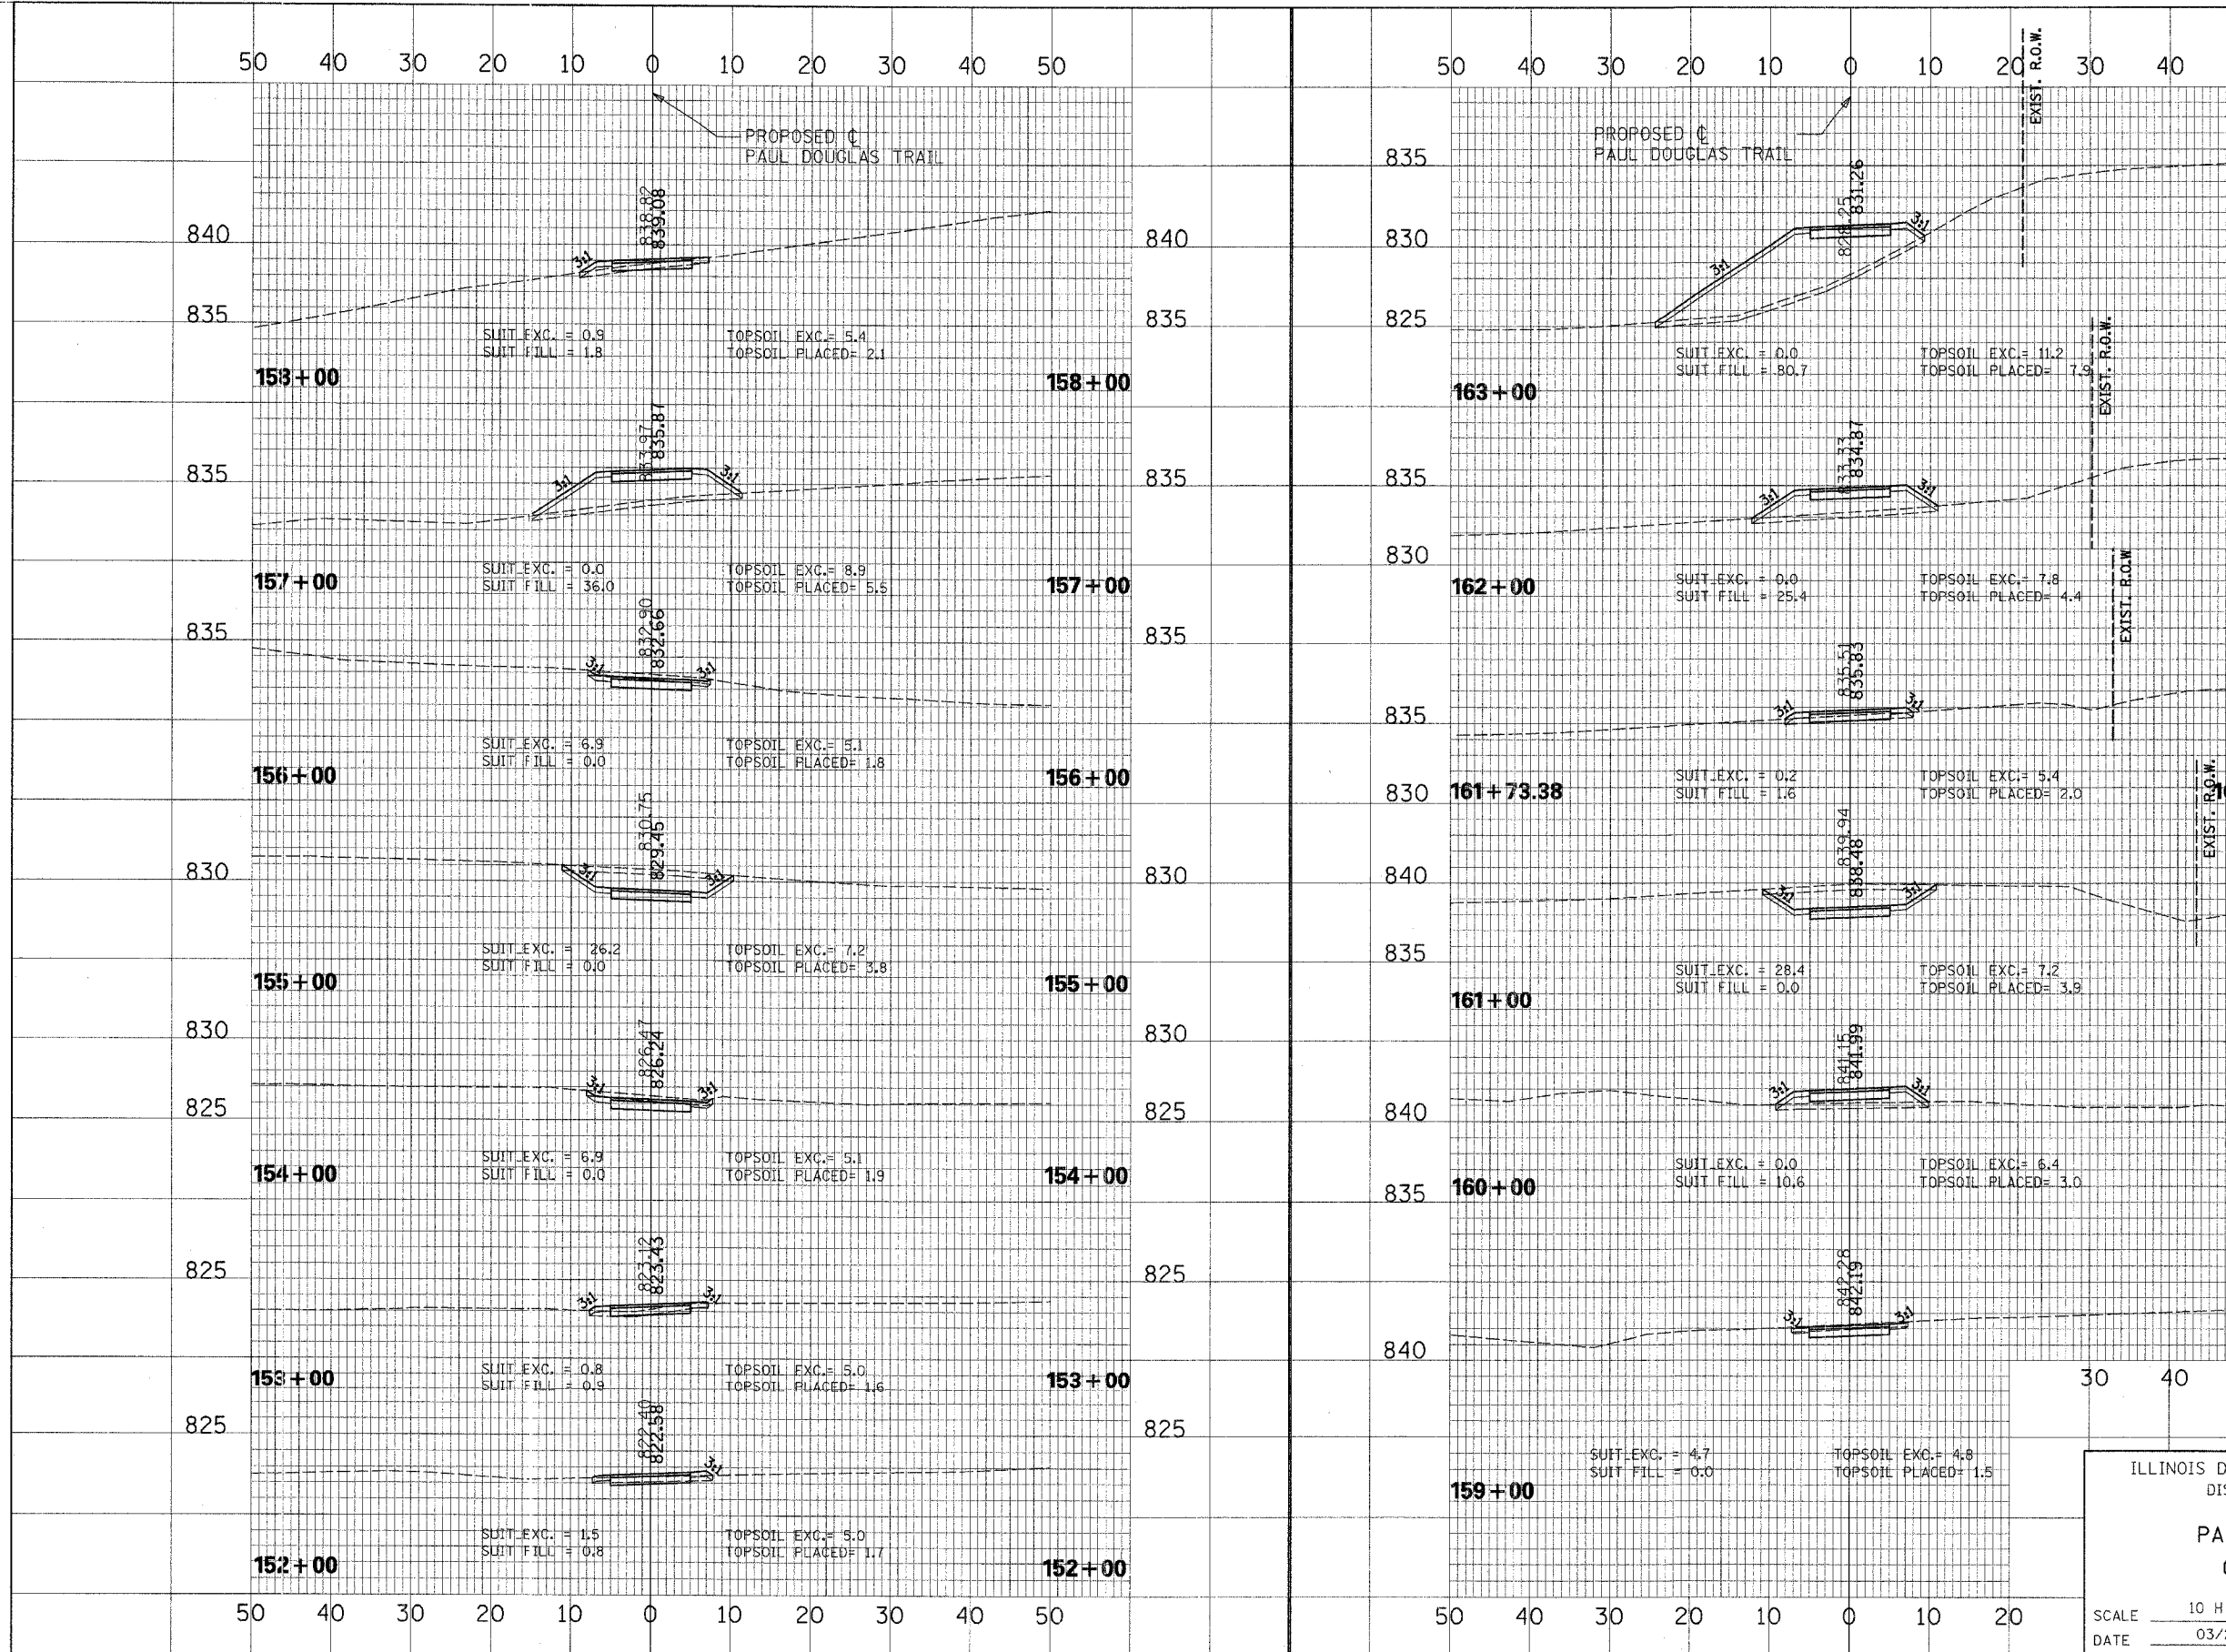

ILLINOIS DEPARTMENT OF TRANSPORTATION
 DISTRICT NO. 1 SCHAUMBURG
**PAUL DOUGLAS TRAIL
 CROSS SECTIONS**
 SCALE 10 H : 5 V
 DATE 03/29/06
 DRAWN BY RTA
 CHECKED BY SMH