


FAP RTE.	SECTION	COUNTY	TOTAL SHEETS	SHEET NO.
94-F3000-06-ET	COOK	105	88	
STA.	TO STA.			
FED. ROAD DIST. NO.	ILLINOIS	83709	STPE-0001(479)	

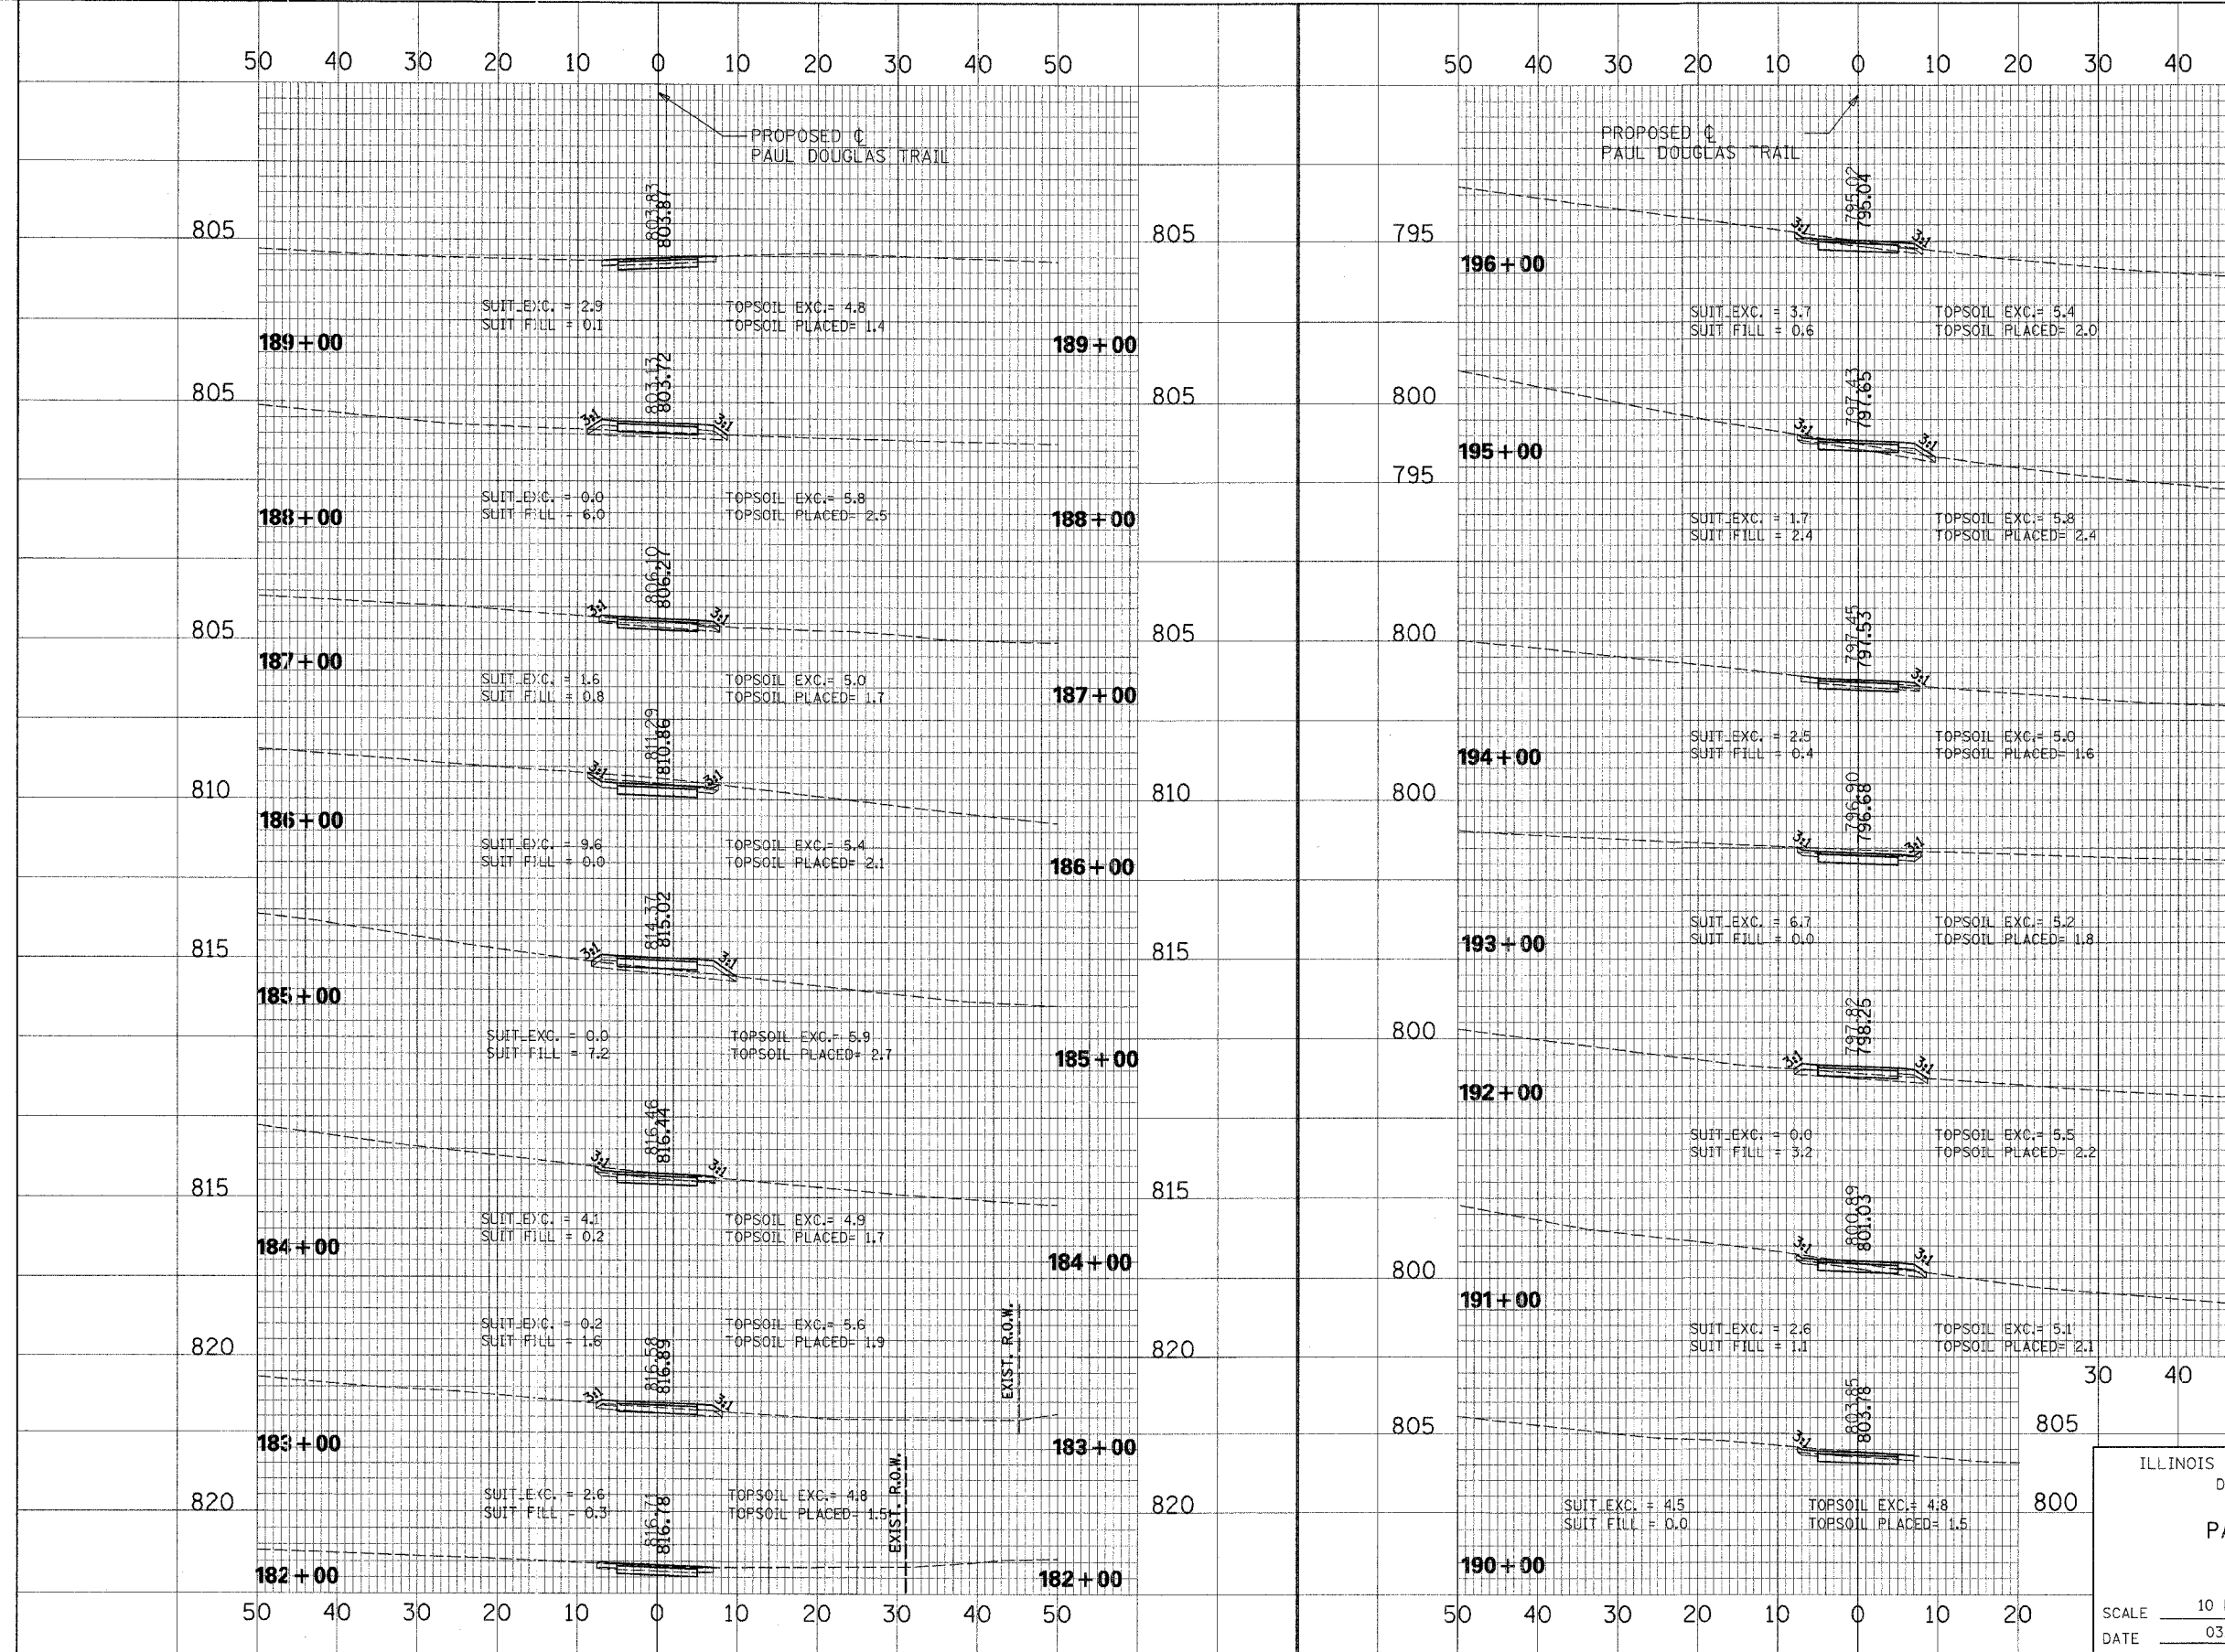

CROSS SECTION SURVEYED BY DATE  
 GRADES CHECKED BY  
 STRUCTURE NOTATIONS C/P/D  
 NOTE BOOK NO.  
 CHECKED BY  
 DATE

CROSS SECTION SURVEYED BY DATE  
 GRADES CHECKED BY  
 STRUCTURE NOTATIONS C/P/D  
 NOTE BOOK NO.  
 CHECKED BY  
 DATE

ILLINOIS DEPARTMENT OF TRANSPORTATION  
 DISTRICT NO. 1 SCHAUMBURG  
**PAUL DOUGLAS TRAIL**  
**CROSS SECTIONS**  
 SCALE 10 H : 5 V  
 DATE 03/29/06  
 DRAWN BY RTA  
 CHECKED BY SMH