


SECTION	COUNTY	TOTAL SHEETS	SHEET NO.
94-F3000-06-ET	COOK	105	89
STA.	TO STA.		
FED. ROAD DIST. NO.	SLURRIES	83709	STPE-D001(479)

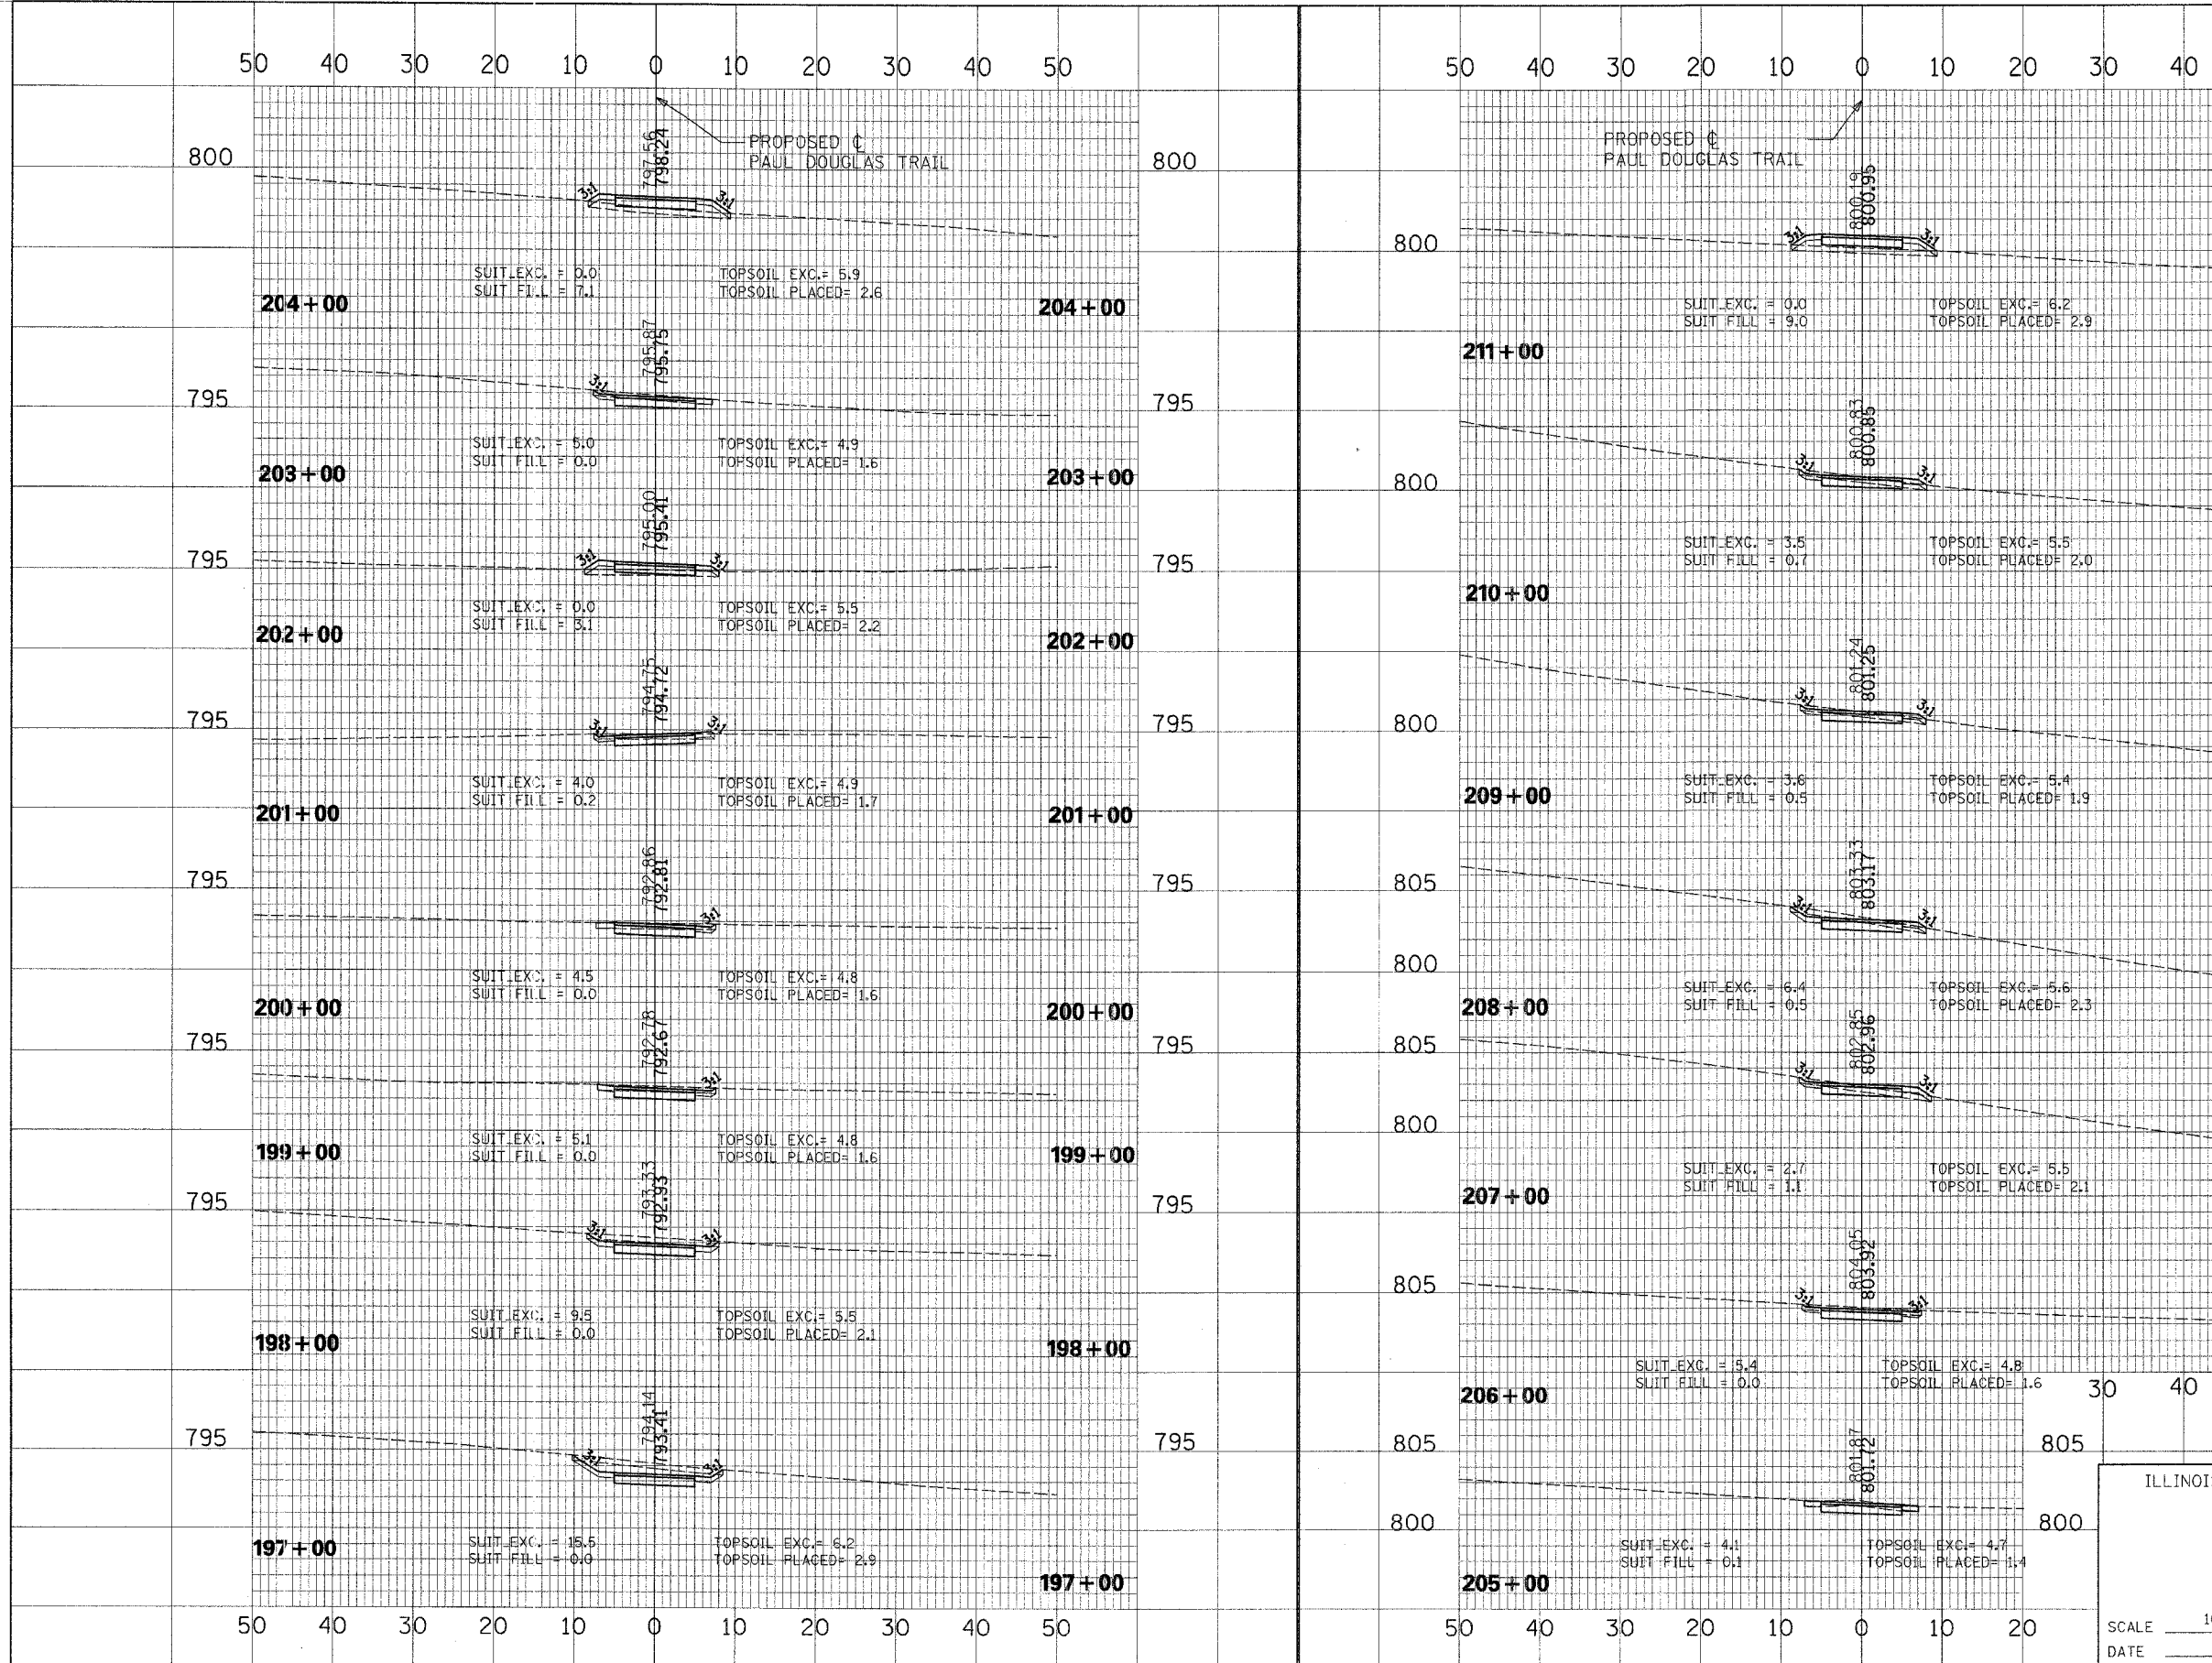

CROSS SECTION NO. _____ DATE _____
 SURVEYED BY _____
 PLOTTED BY _____
 NOTE BOOK NO. _____
 R.O.P. MAY CHECKED _____
 CAD FILE NAME _____

CROSS SECTION NO. _____ DATE _____
 SURVEYED BY _____
 PLOTTED BY _____
 NOTE BOOK NO. _____
 R.O.P. MAY CHECKED _____
 STRUCTURE NOTATIONS CHECKED _____

ILLINOIS DEPARTMENT OF TRANSPORTATION
 DISTRICT NO. 1 SCHAUMBURG
PAUL DOUGLAS TRAIL
CROSS SECTIONS
 SCALE 10 H : 5 V
 DATE 03/29/06
 DRAWN BY RTA
 CHECKED BY SMH