


FAP NO.	SECTION	COUNTY	TOTAL SHEETS	SHEET NO.
	94-F3000-06-ET	COOK	105	93
STA.	TO STA.			
FED. ROAD DIST. NO.	ALIGNED	83709	STPE-DO01(479)	

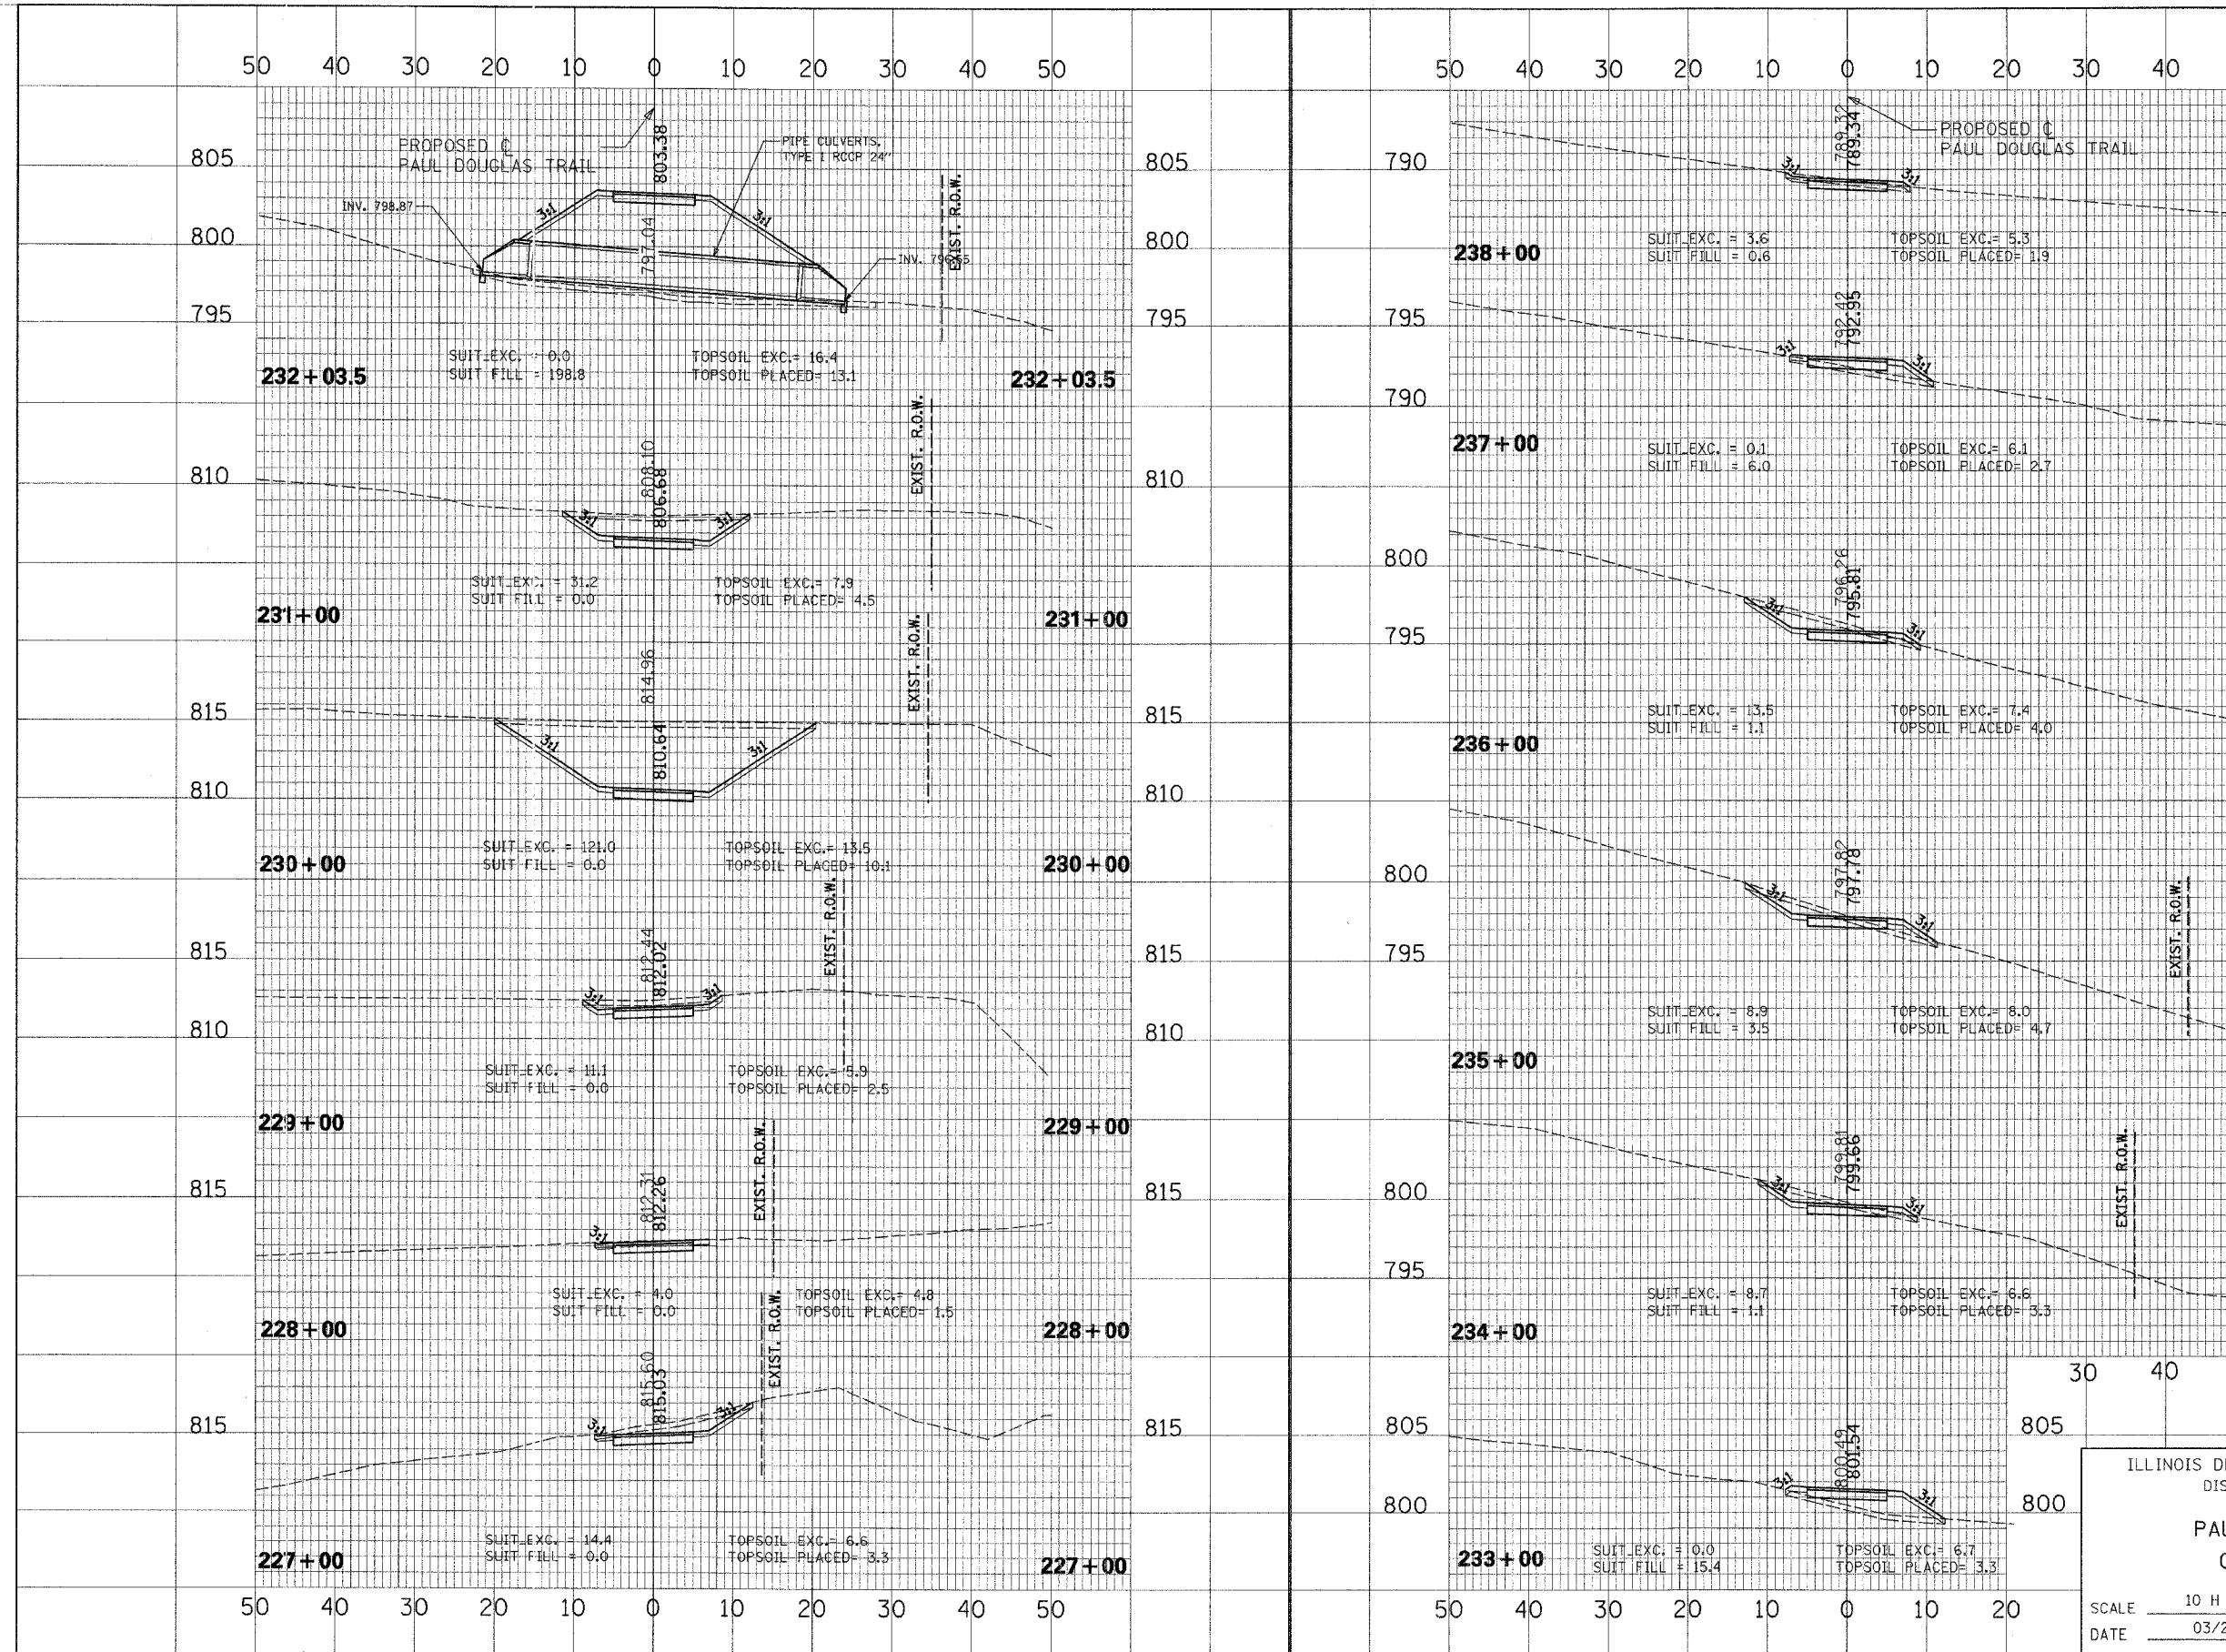

CROSS SECTION SURVEYED BY DATE
 SECTION GRADES CHECKED ALIGNMENT CHECKED
 NOTE BOOK NO. DRAWING NO. DATE FILE NAME

CROSS SECTION SURVEYED BY DATE
 SECTION GRADES CHECKED STRUCTURE NOTATIONS CHECKED
 NOTE BOOK NO. DRAWING NO. DATE FILE NAME

ILLINOIS DEPARTMENT OF TRANSPORTATION
 DISTRICT NO. 1 SCHAUMBURG

**PAUL DOUGLAS TRAIL
 CROSS SECTIONS**

SCALE 10 H : 5 V
 DATE 03/29/06

DRAWN BY RTA
 CHECKED BY SMH