


SECTION	COUNTY	TOTAL SHEETS	SHEET NO.
94-F3000-06-13T	COOK	105	100
STA.	TO STA.	ALIGNED	STPE-000(479)
		83709	

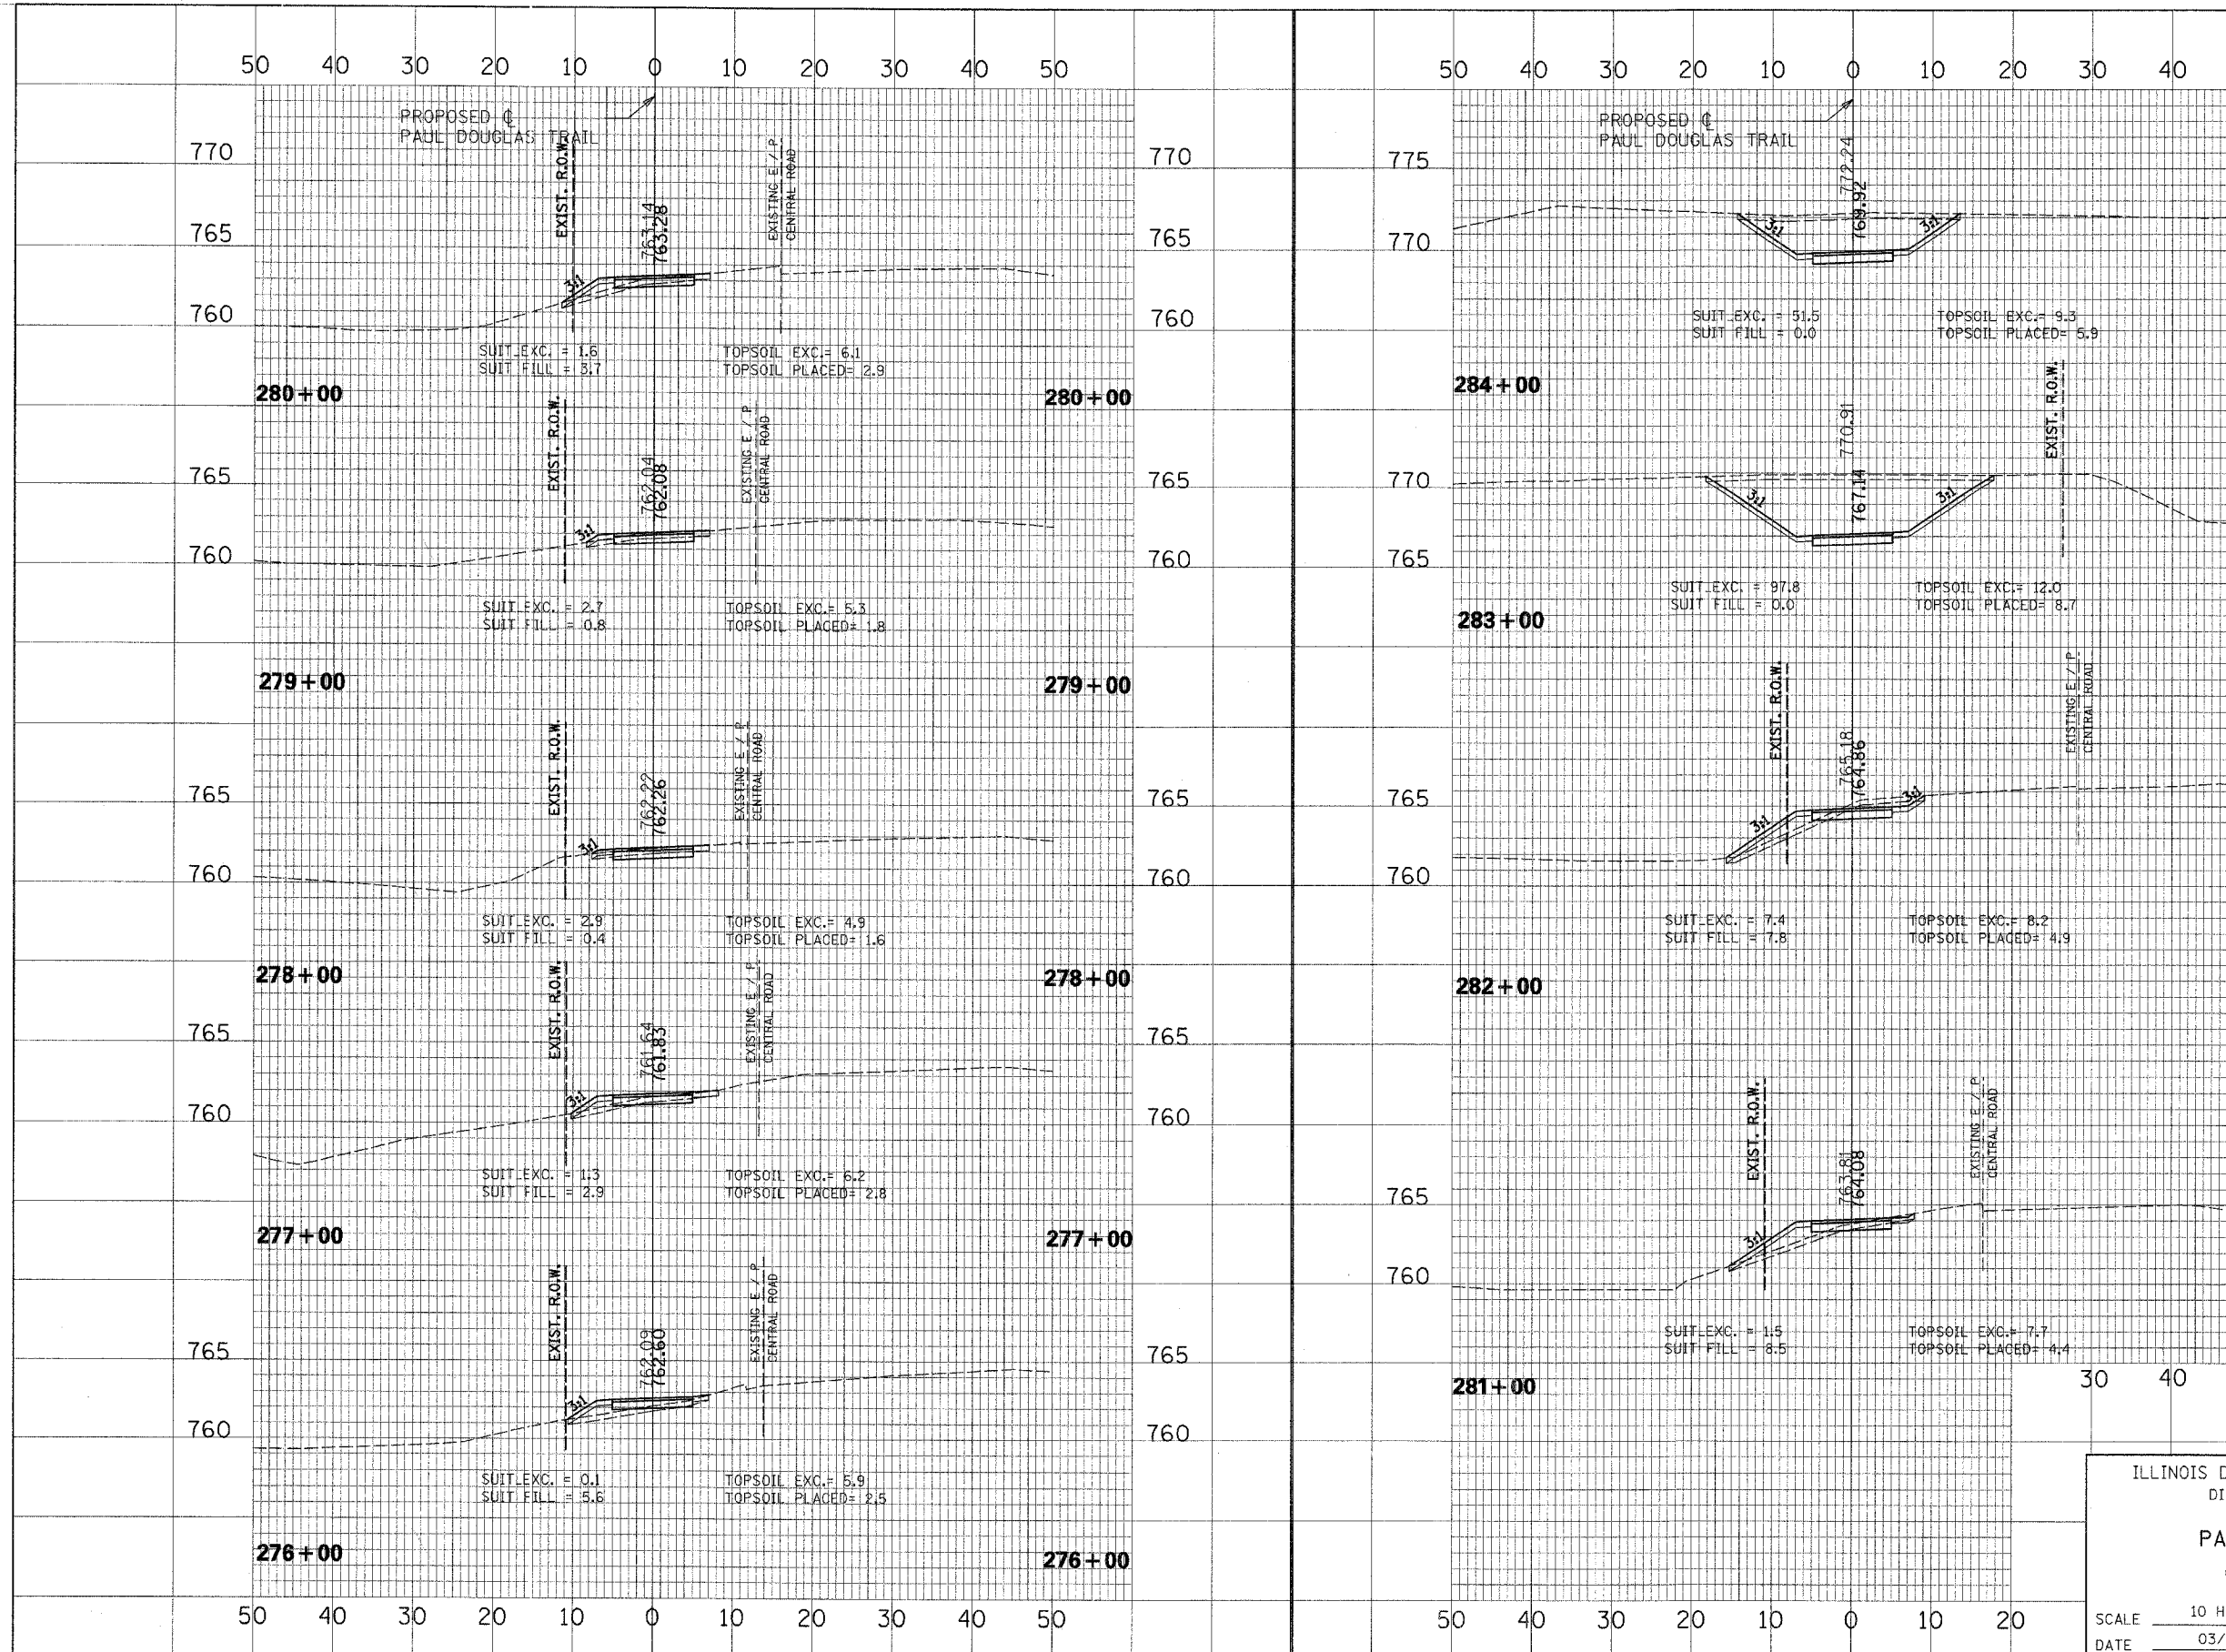

CROSS SECTION NO. \_\_\_\_\_  
 CHECKED BY \_\_\_\_\_  
 DATE \_\_\_\_\_  
 STRUCTURE NOTATION: \_\_\_\_\_

CROSS SECTION NO. \_\_\_\_\_  
 CHECKED BY \_\_\_\_\_  
 DATE \_\_\_\_\_  
 STRUCTURE NOTATION: \_\_\_\_\_

ILLINOIS DEPARTMENT OF TRANSPORTATION  
 DISTRICT NO. 1 SCHAUMBURG  
**PAUL DOUGLAS TRAIL  
 CROSS SECTIONS**  
 SCALE 10 H : 5 V  
 DATE 03/29/06  
 DRAWN BY RTA  
 CHECKED BY SMH