
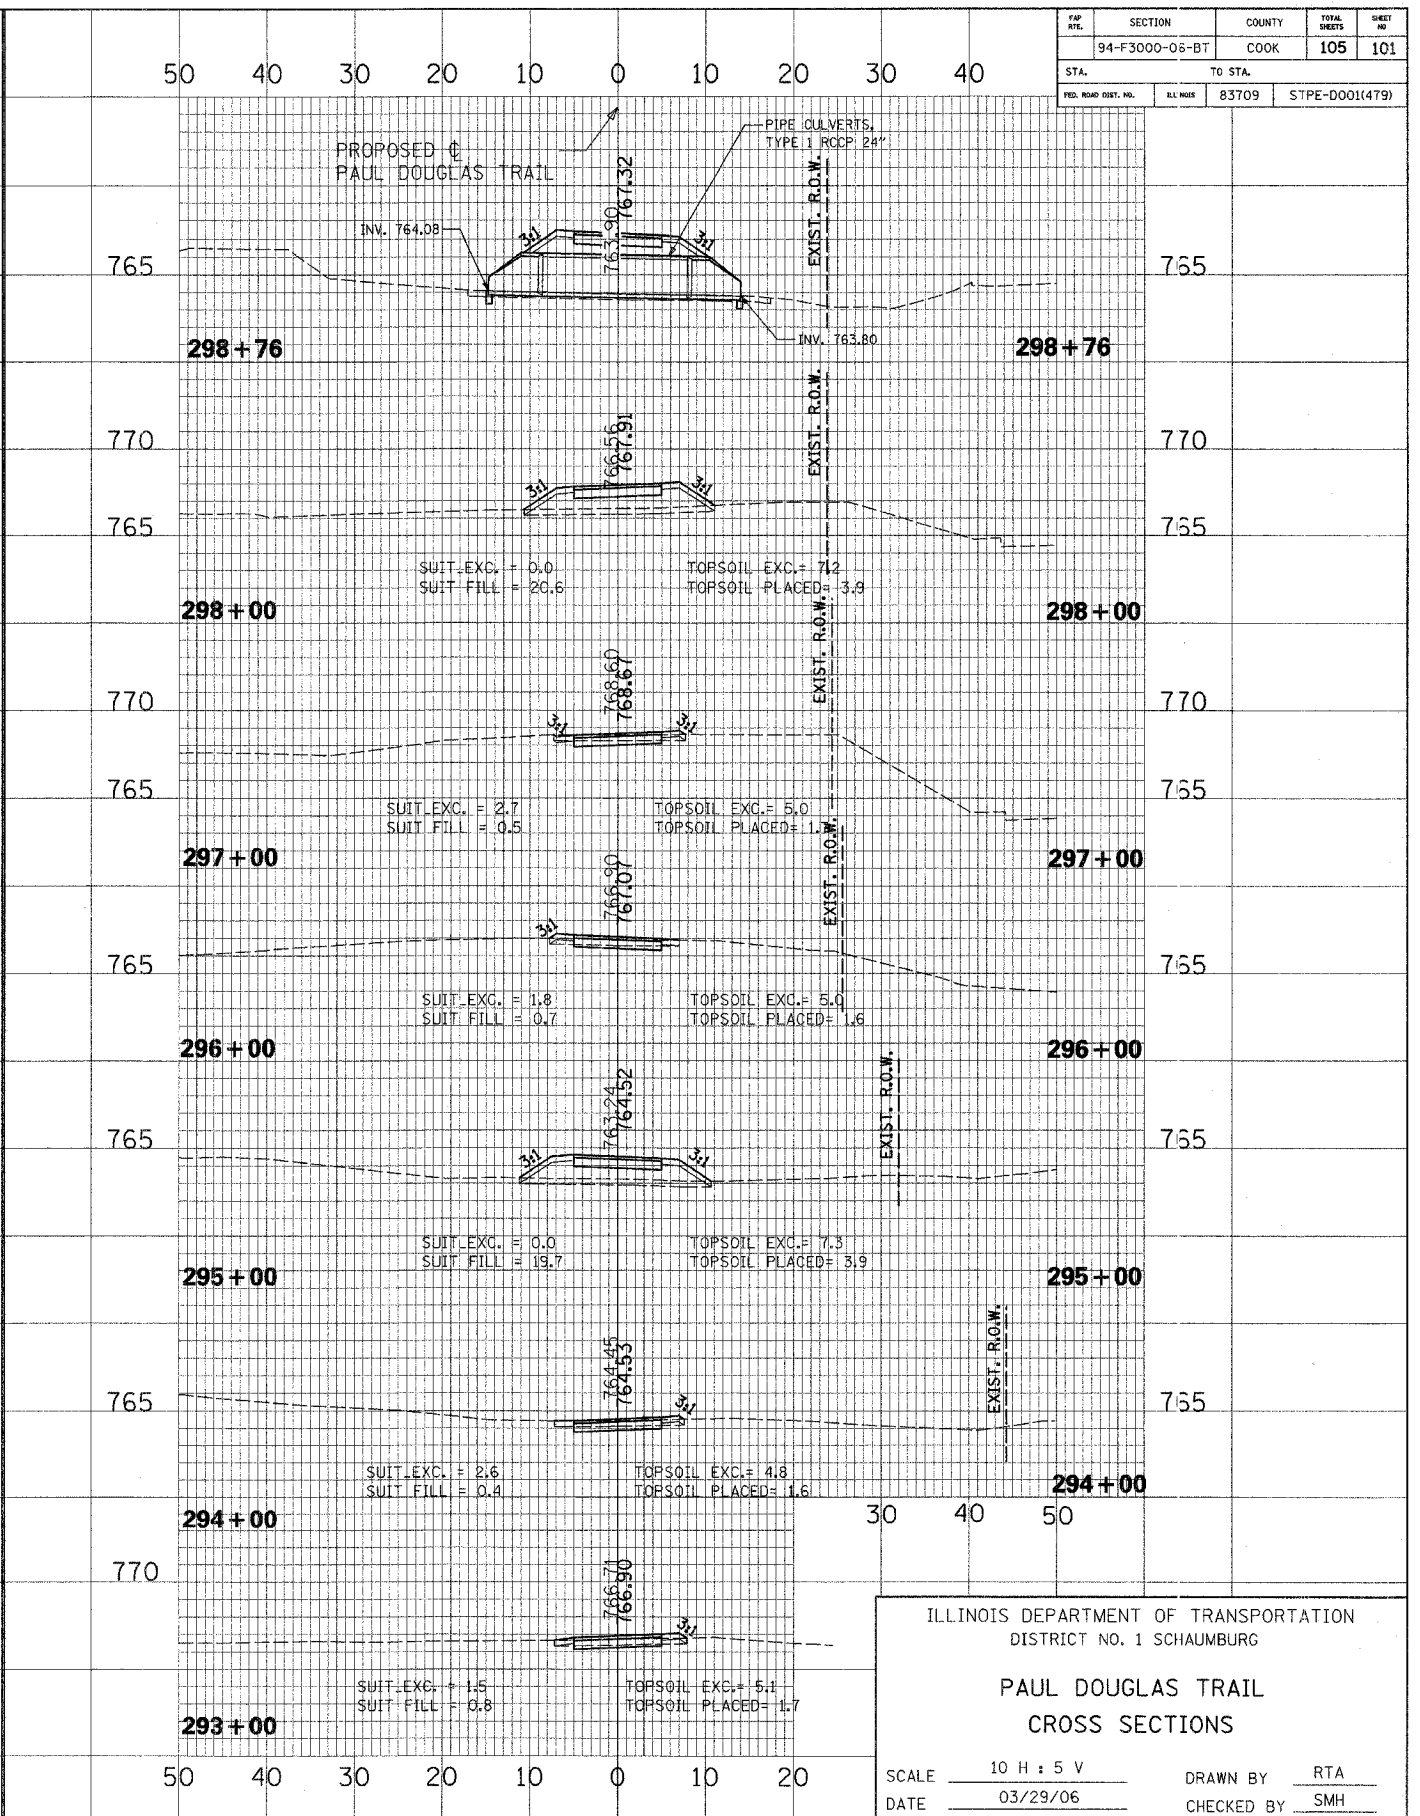


SECTION	COUNTY	TOTAL SHEETS	SHEET NO.
94-F3000-06-BT	COOK	105	101
STA.	TO STA.	FED. ROAD DIST. NO.	STATE
		83709	STPE-000(479)

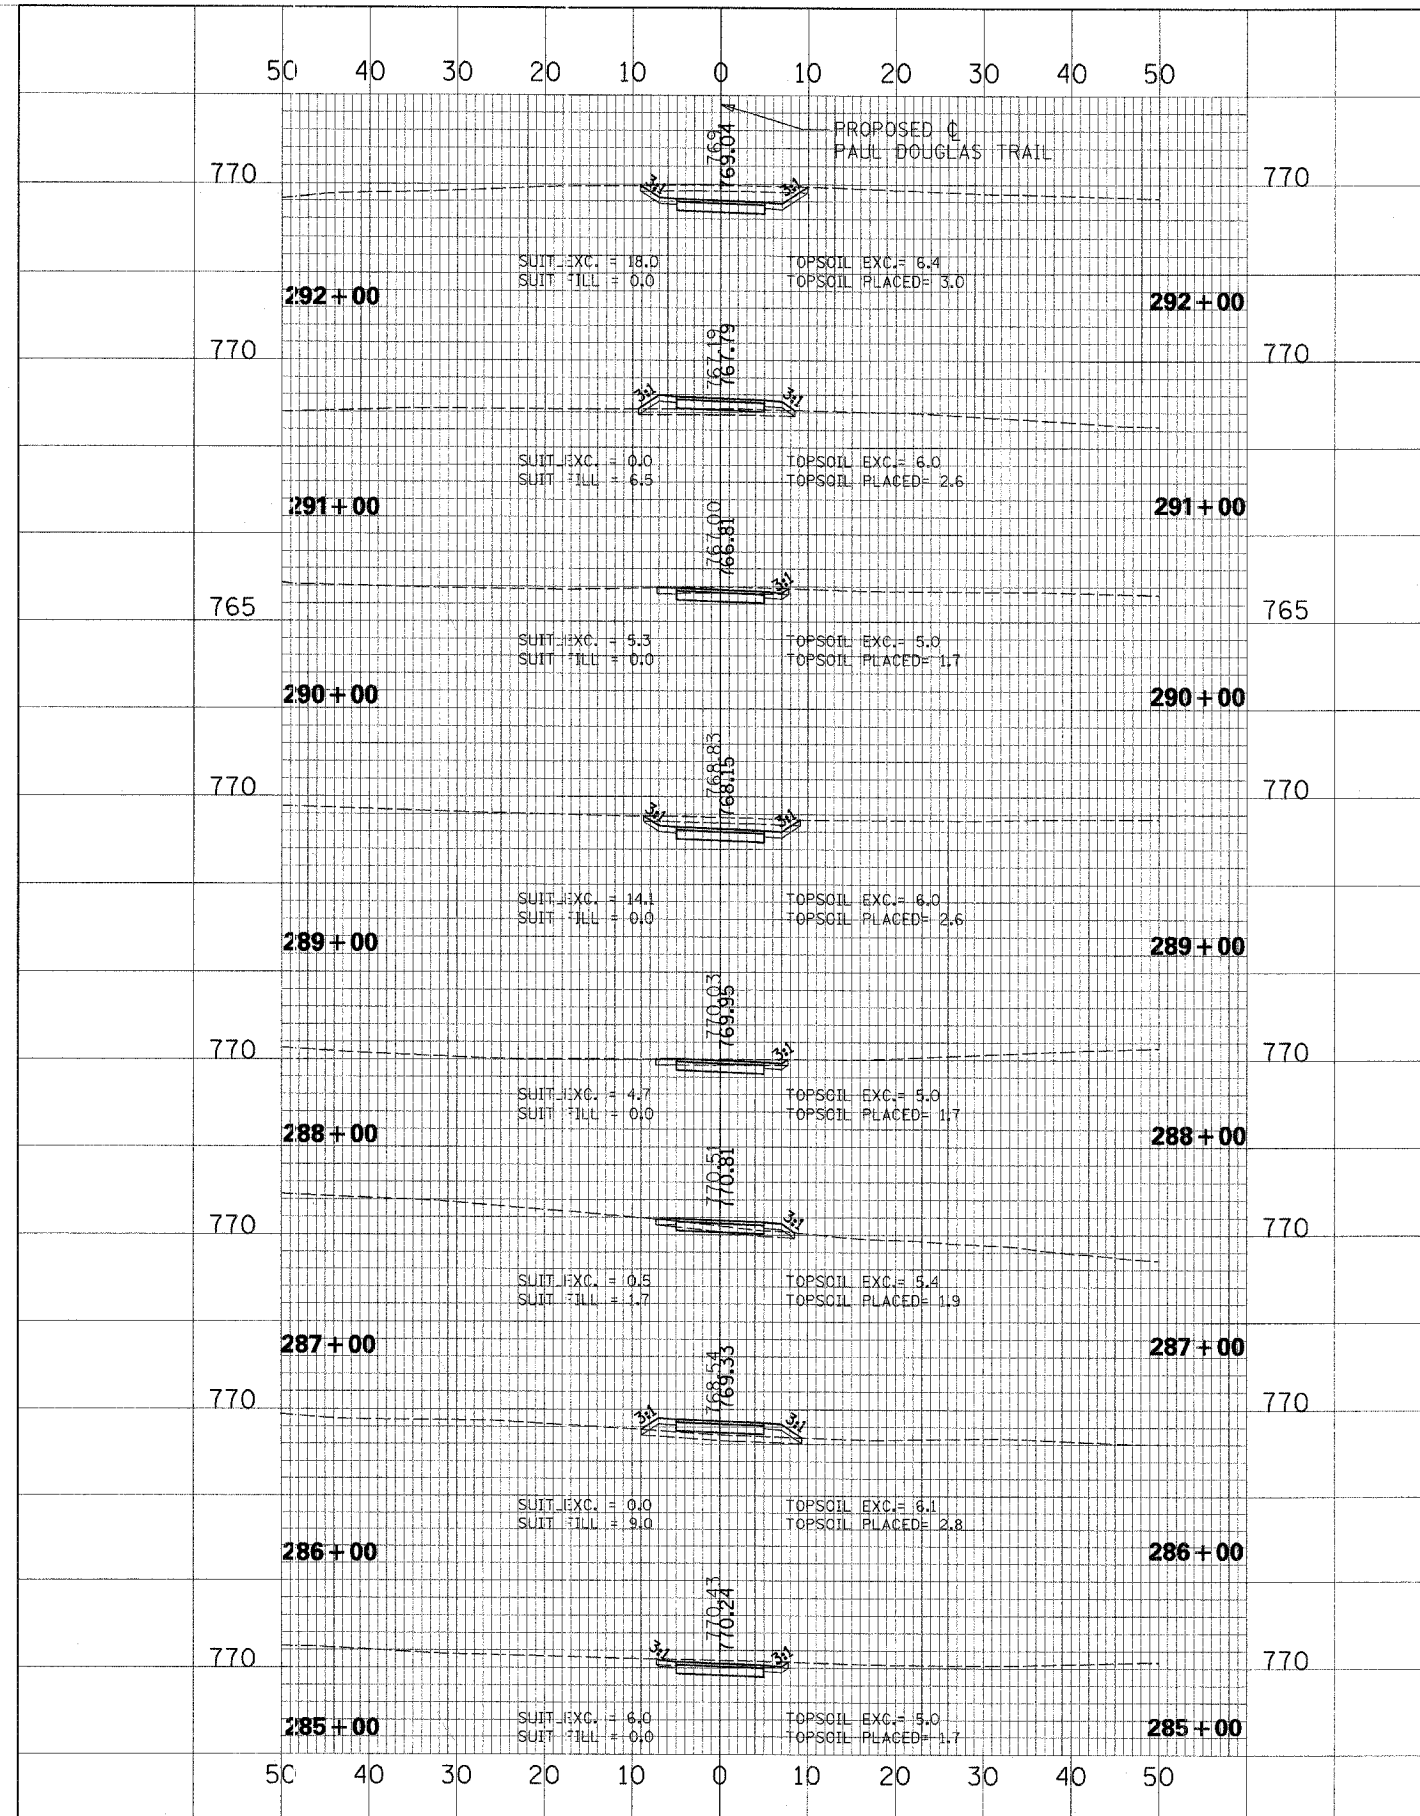

CROSS SECTION SURVEYED BY DATE
 SECTION GRADES CHECKED ALIGNMENT CHECKED
 NO. STRUCTURE NOTATIONS OK'D PADD FILE NAME

CROSS SECTION SURVEYED BY DATE
 SECTION GRADES CHECKED ALIGNMENT CHECKED
 NO. STRUCTURE NOTATIONS OK'D PADD FILE NAME

ILLINOIS DEPARTMENT OF TRANSPORTATION
 DISTRICT NO. 1 SCHAUMBURG
PAUL DOUGLAS TRAIL
 CROSS SECTIONS
 SCALE 10 H : 5 V
 DATE 03/29/06
 DRAWN BY RTA
 CHECKED BY SMH