
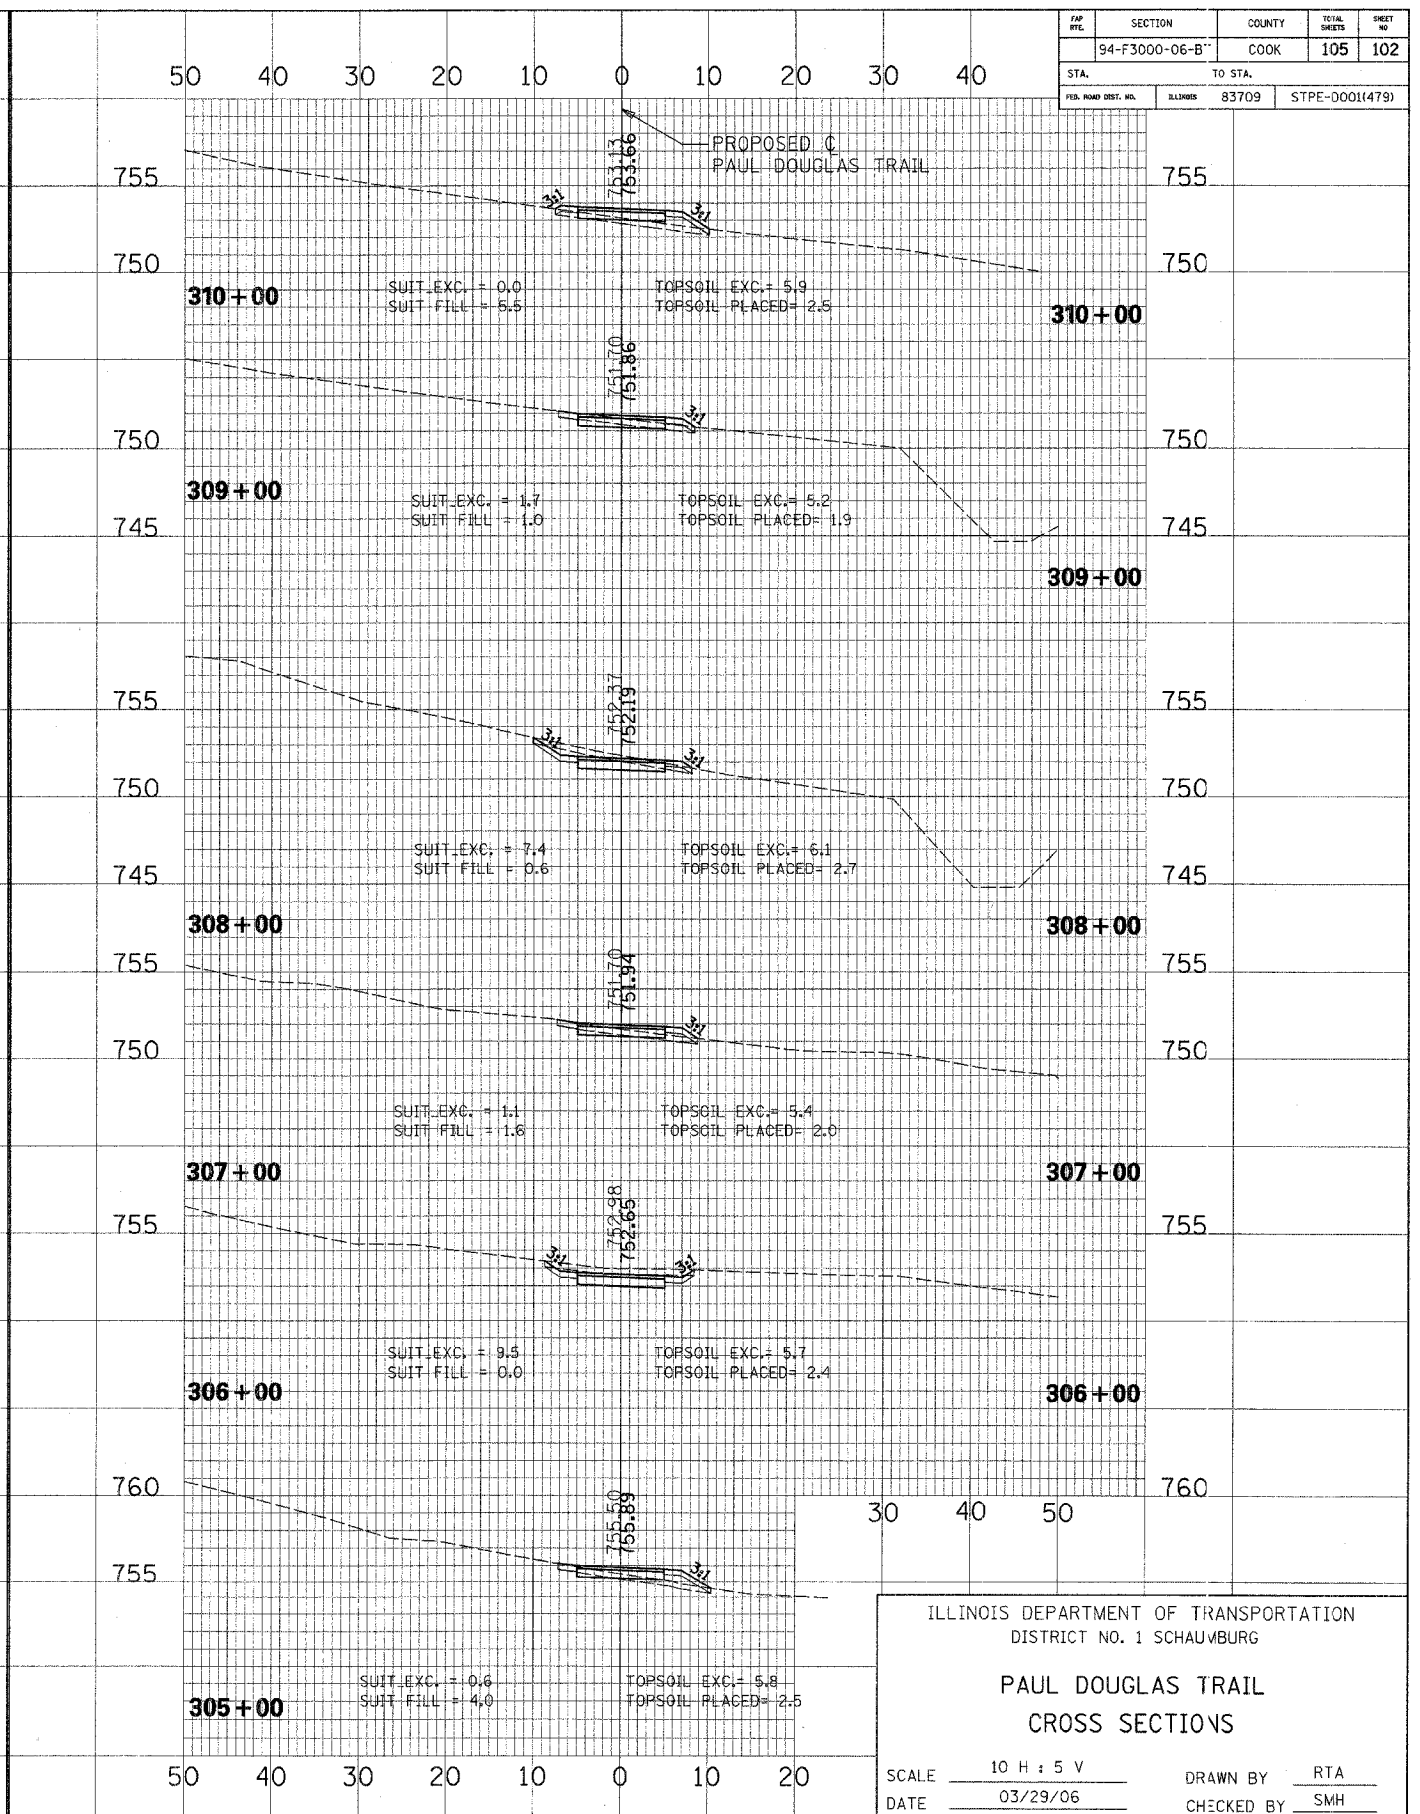


SECTION	COUNTY	TOTAL SHEETS	SHEET NO.
94-F3000-06-B	COOK	105	102
STA.	TO STA.		
FILE NAME	DATE	83709	STPE-0001(479)

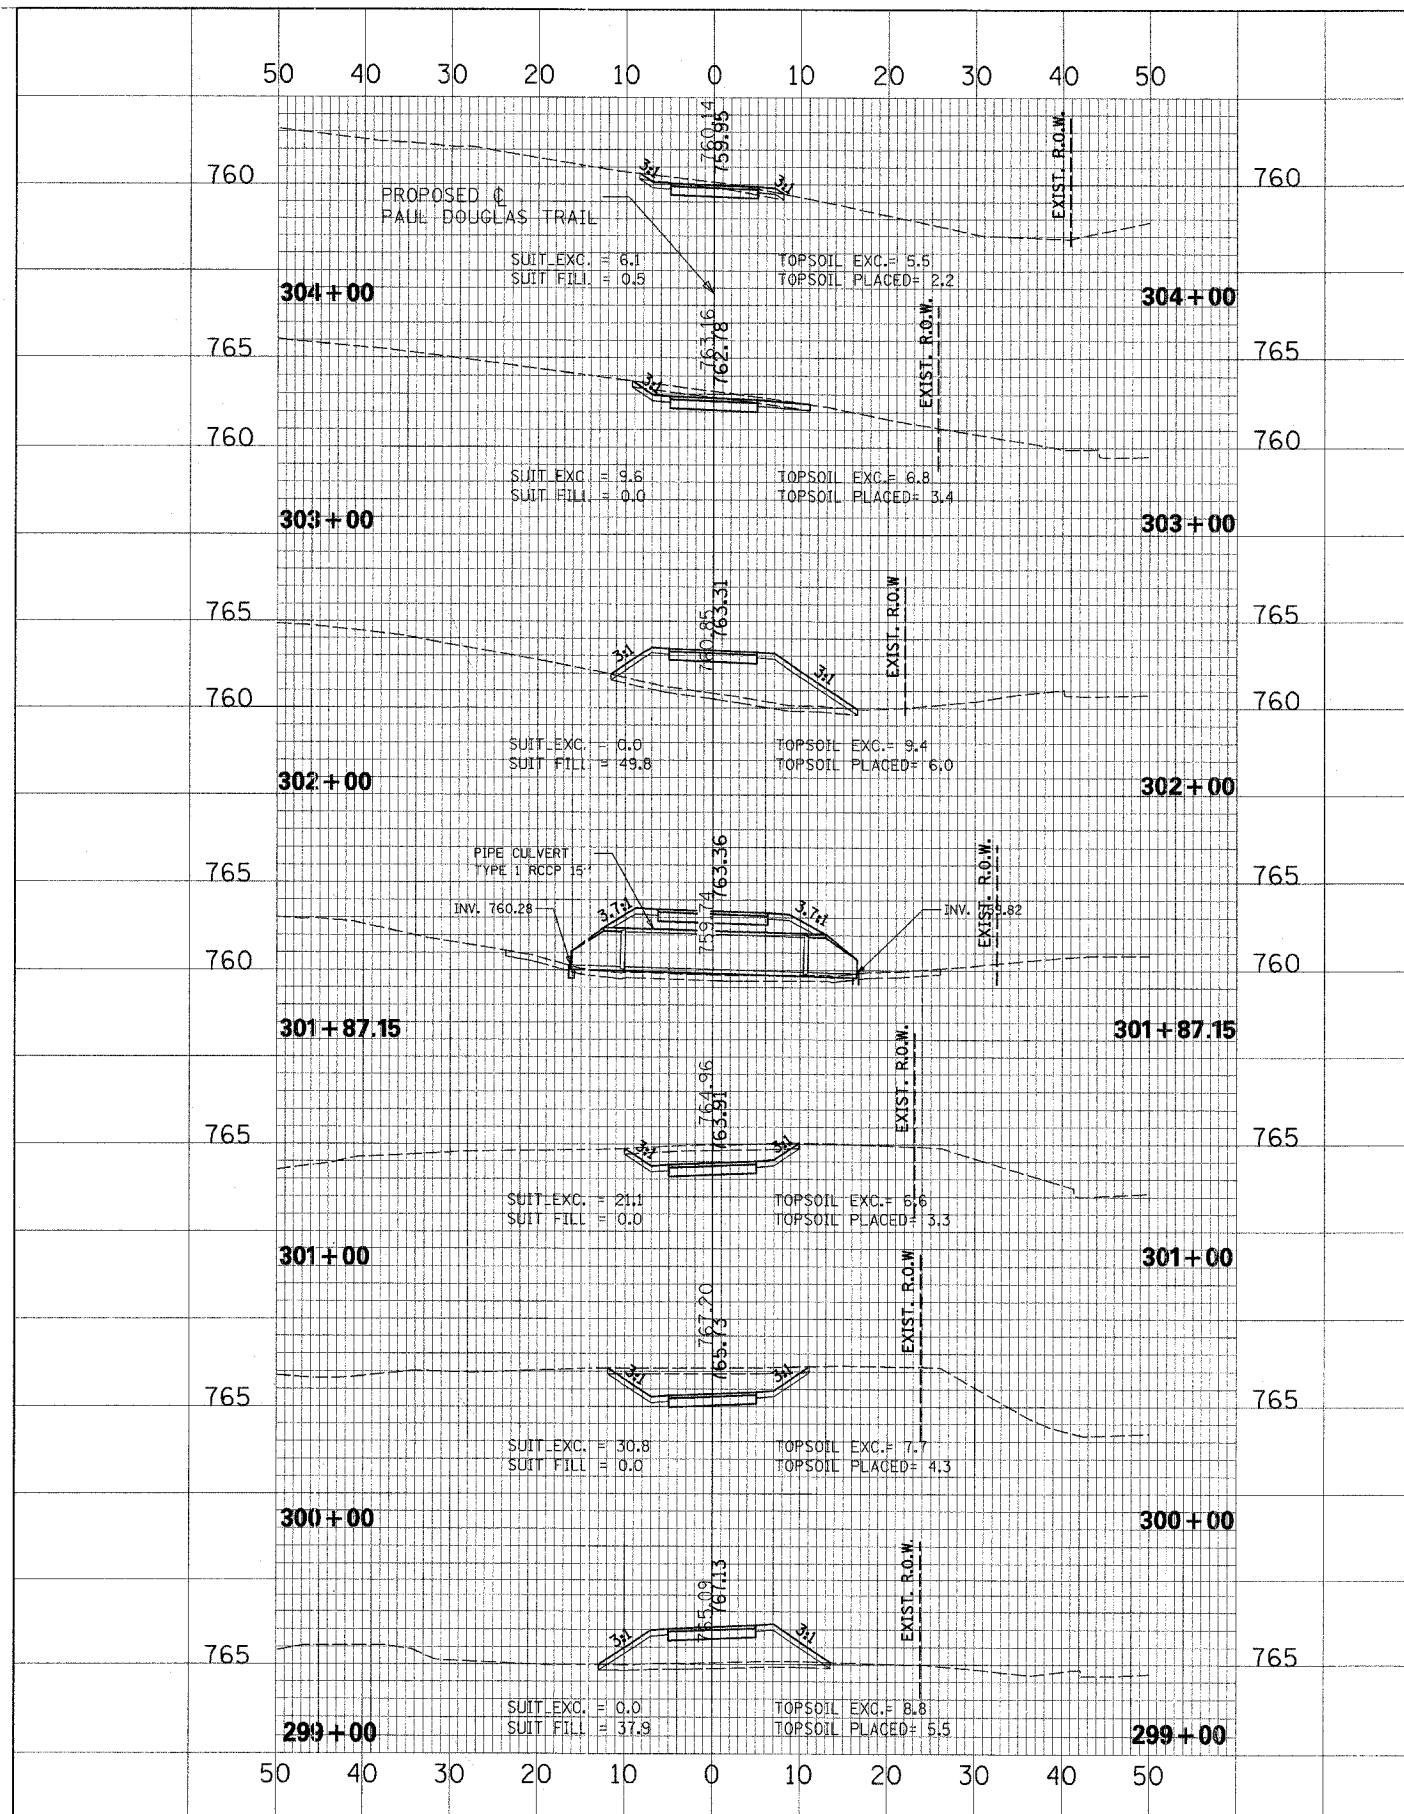

ILLINOIS DEPARTMENT OF TRANSPORTATION
DISTRICT NO. 1 SCHAUMBURG
**PAUL DOUGLAS TRAIL
CROSS SECTIONS**

SCALE 10 H : 5 V
DATE 03/29/06
DRAWN BY RTA
CHECKED BY SMH

CROSS SECTION
SECTION NO.
DATE
BY
REVISIONS
1. CHECKED
2. PLOTTED
3. REVISED
4. STRUCTURE NOTATIONS CHECKED

CROSS SECTION
SECTION NO.
DATE
BY
REVISIONS
1. CHECKED
2. PLOTTED
3. REVISED
4. STRUCTURE NOTATIONS CHECKED