


SECTION	COUNTY	TOTAL SHEETS	SHEET NO.
94-F3000-06-ET	COOK	105	103
STA.	TO STA.		
FED. ROAD DIST. NO.	ILLINOIS	83709	STPE-0001(479)

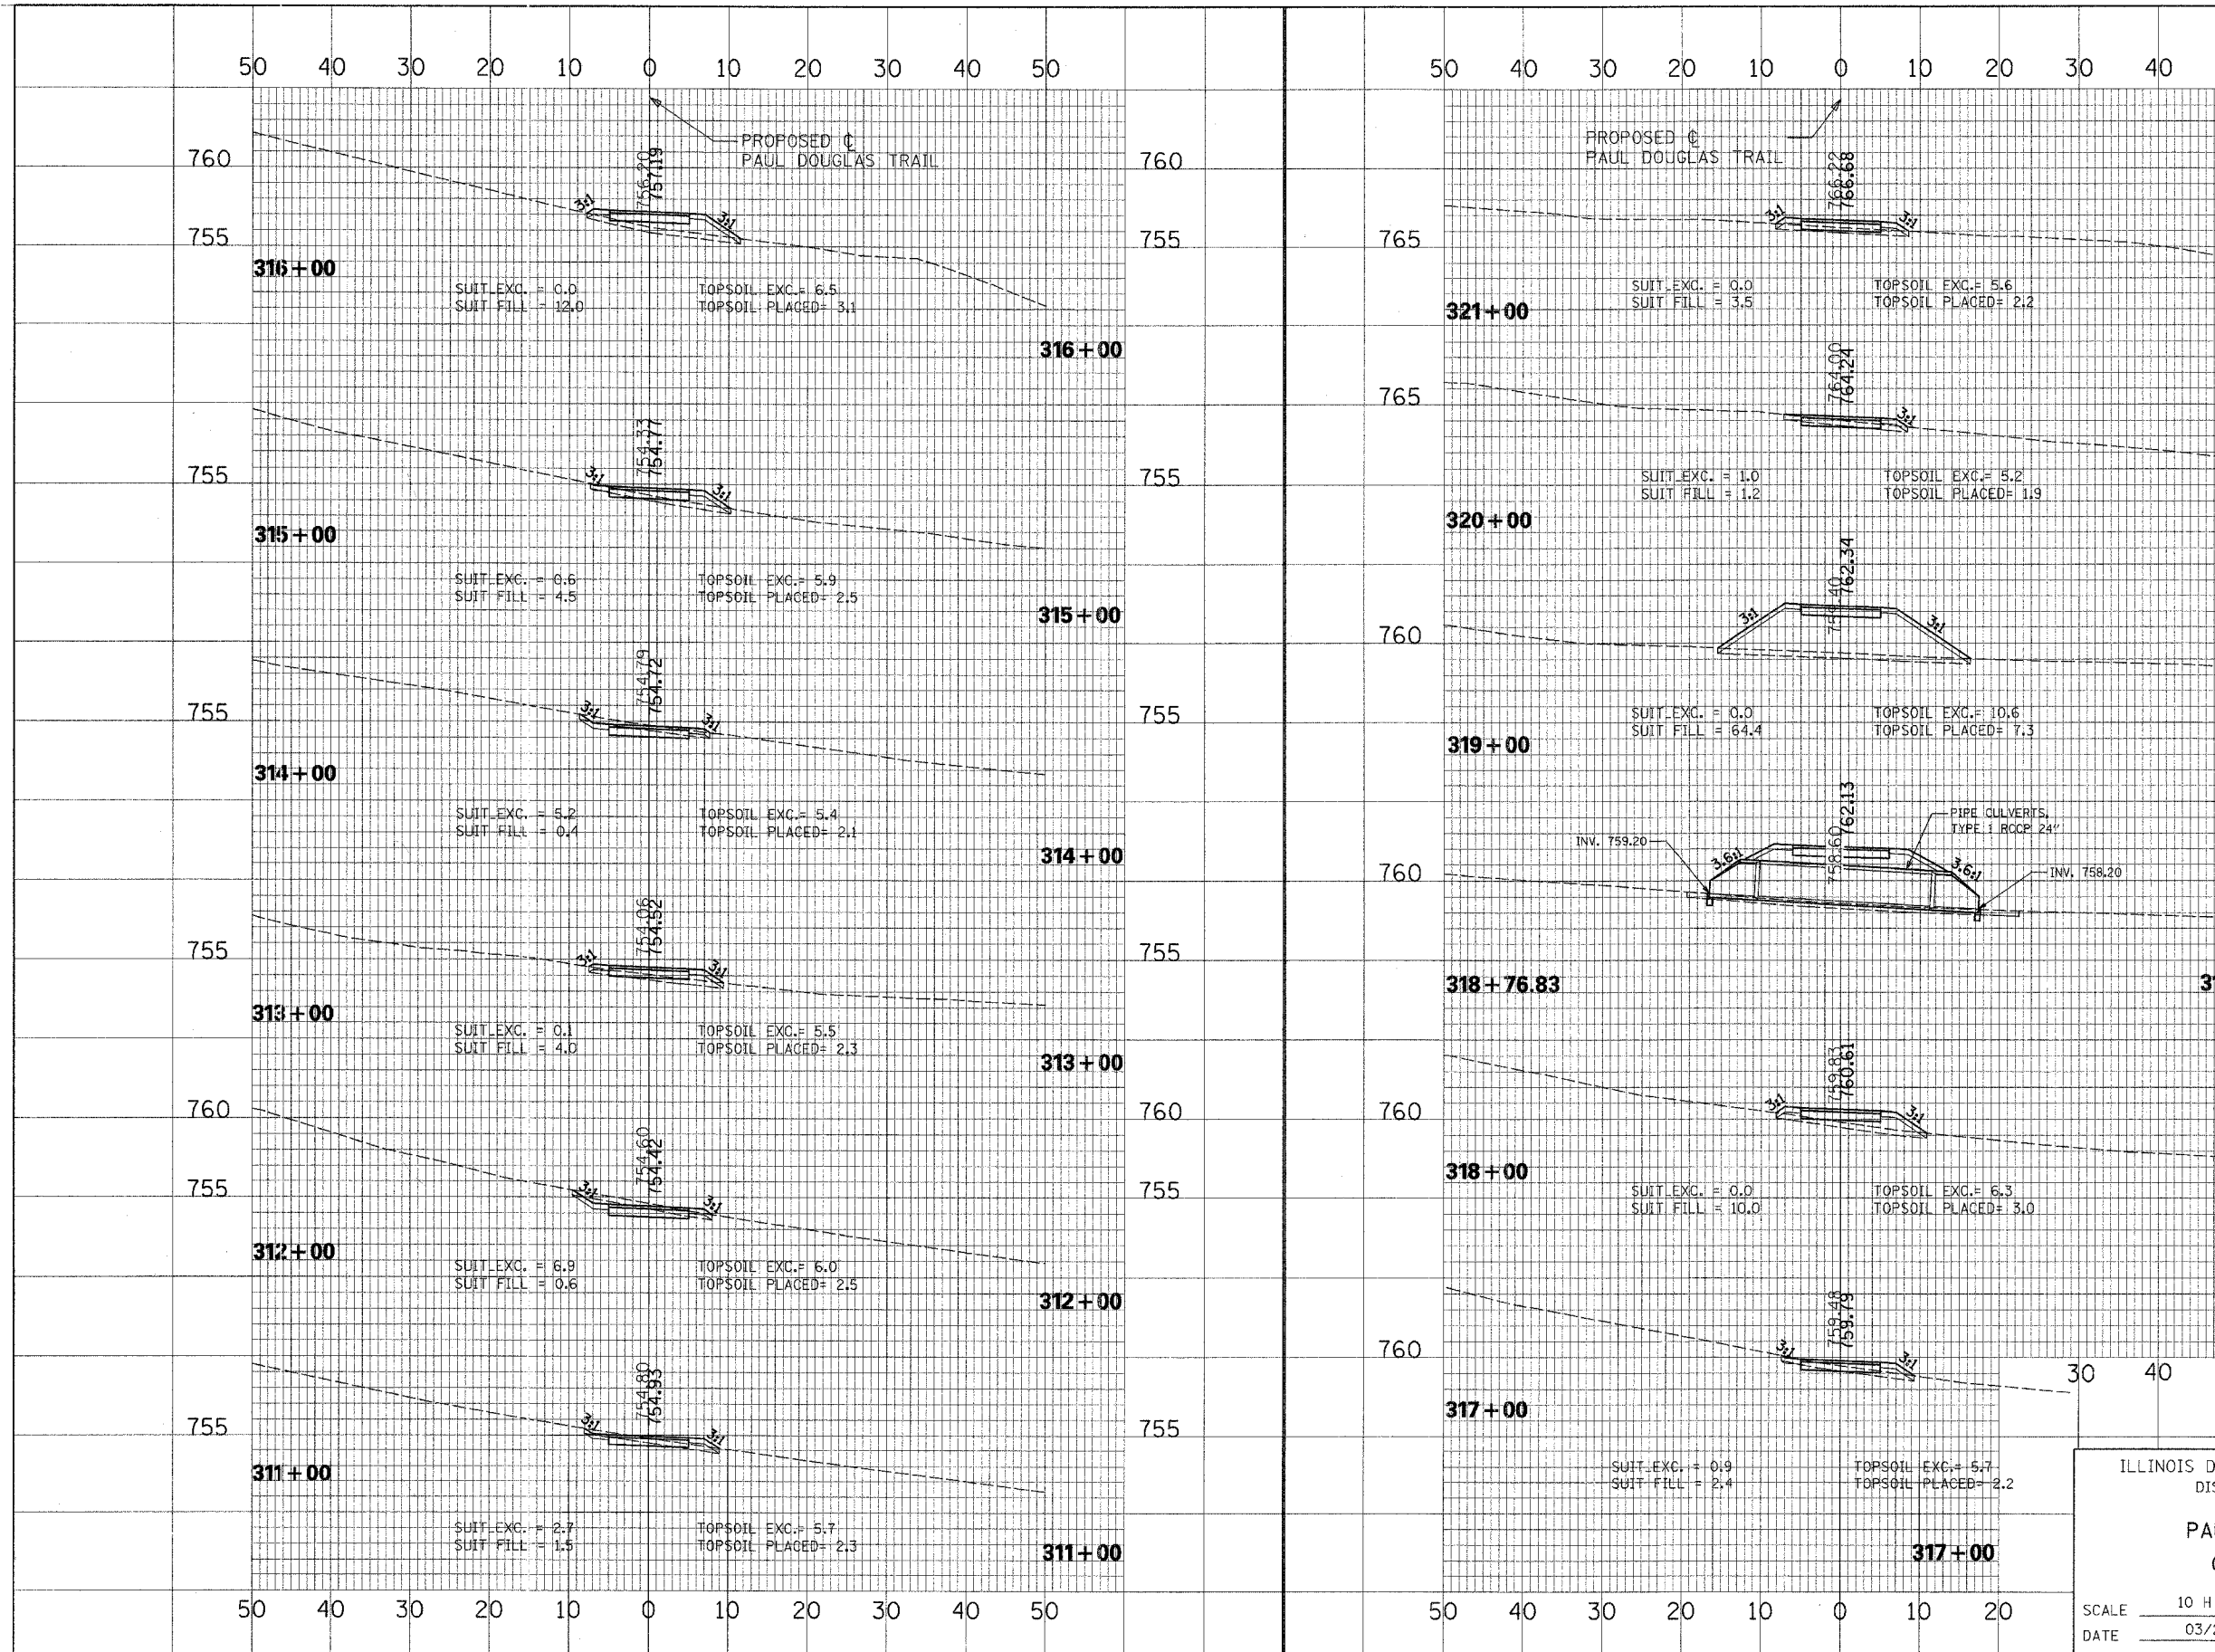

ILLINOIS DEPARTMENT OF TRANSPORTATION
DISTRICT NO. 1 SCHAUMBURG

**PAUL DOUGLAS TRAIL
CROSS SECTIONS**

SCALE 10 H : 5 V
DATE 03/29/06

DRAWN BY RTA
CHECKED BY SMH

CROSS SECTION
NO. _____
NOTE BOOK NO. _____
DATE _____
BY _____
SUBMITTED _____
CHECKED _____
ALIGNED _____
CADD FILE NAME _____

CROSS SECTION
NO. _____
NOTE BOOK NO. _____
DATE _____
BY _____
SUBMITTED _____
CHECKED _____
STRUCTURE NOTATION CHNO _____