
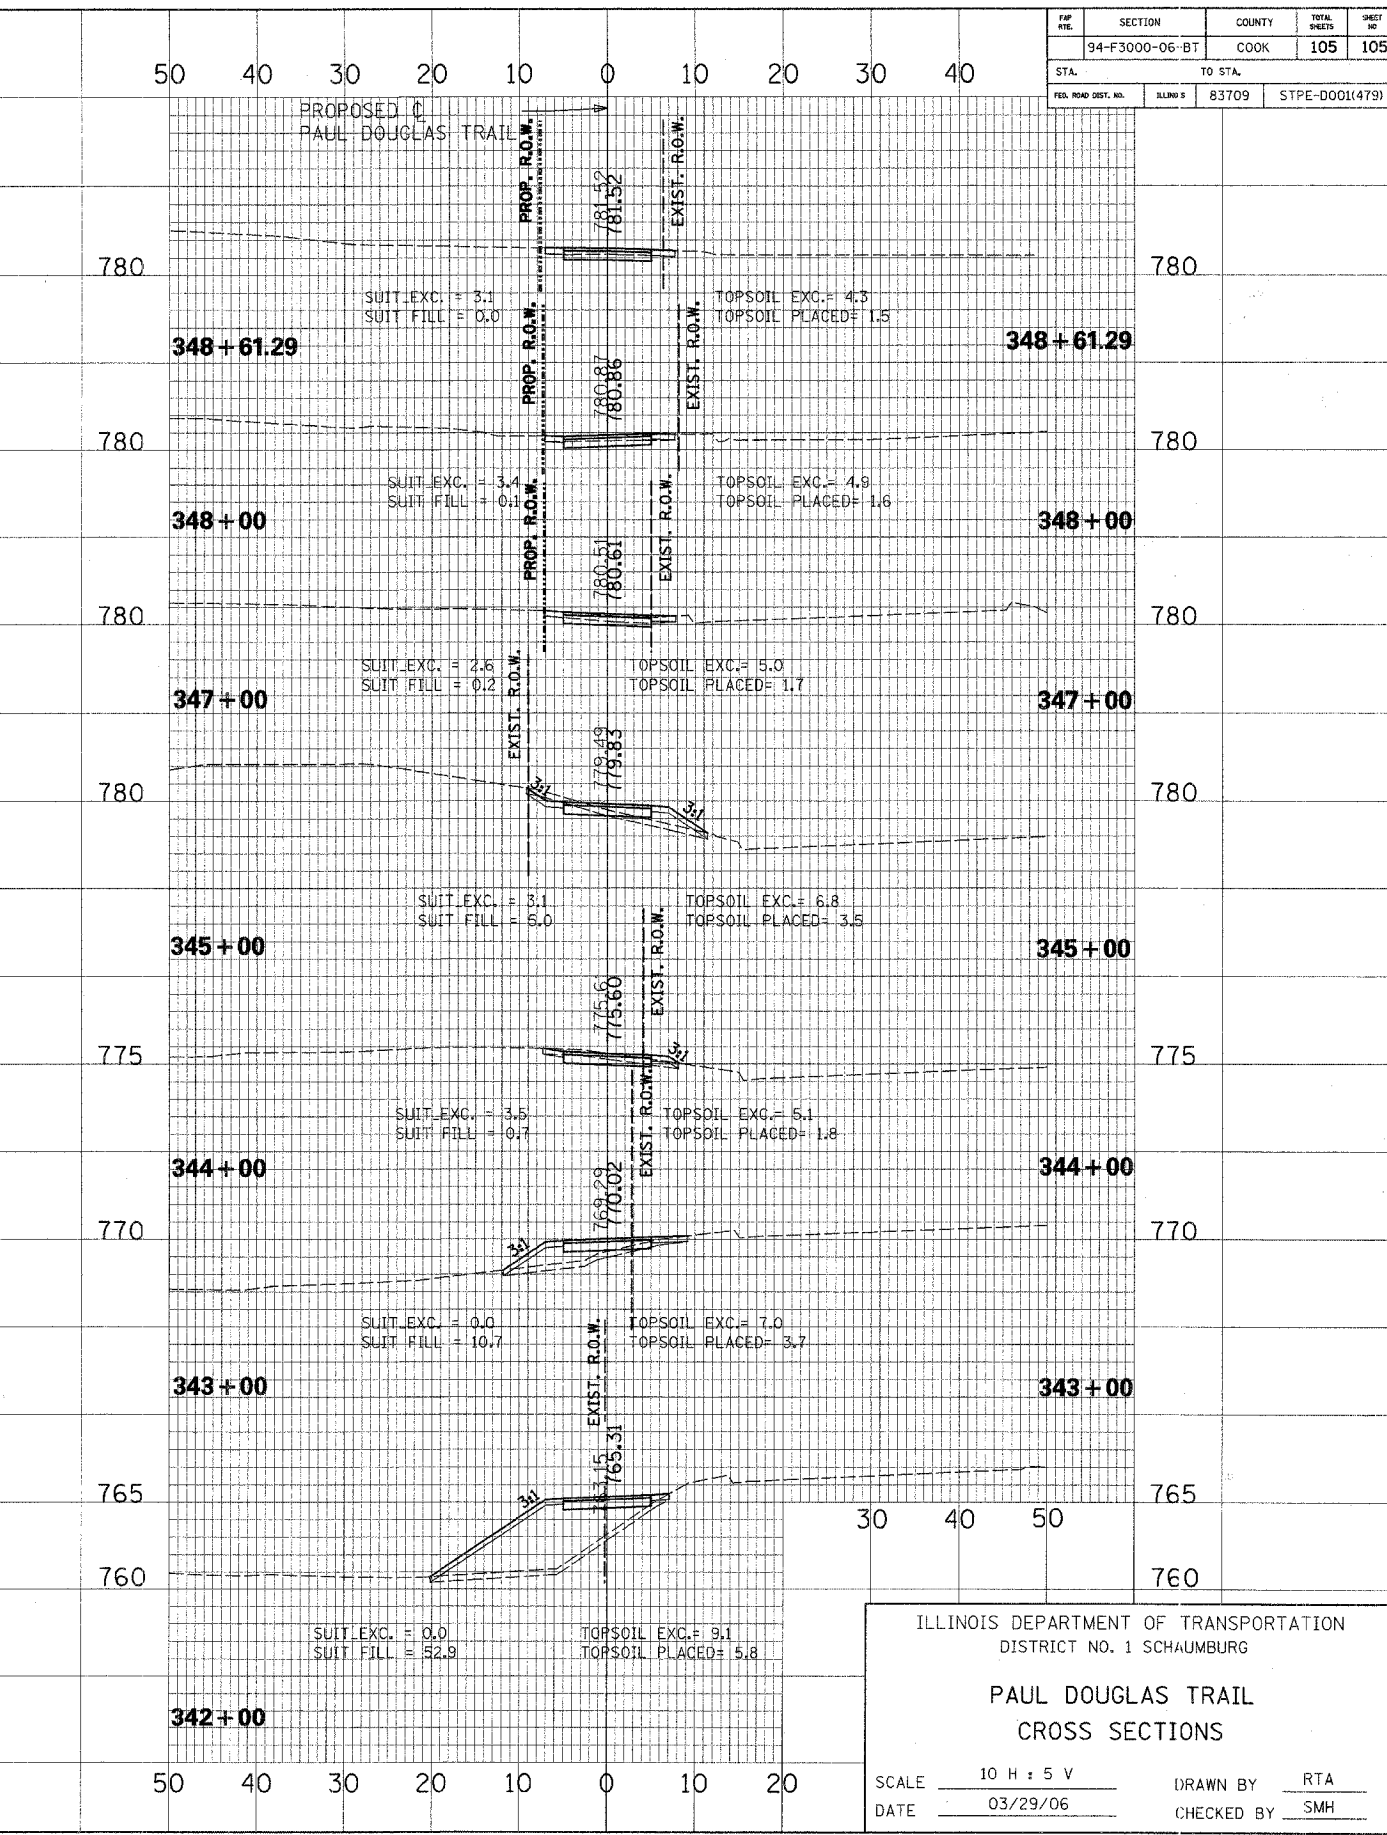


FIP NO.	SECTION	COUNTY	TOTAL SHEETS	SHEET NO.
	94-F3000-06-BT	COOK	105	105
STA.	TO STA.			
FED. ROAD DIST. NO.	ALIND'S	83709	STPE-0001(479)	

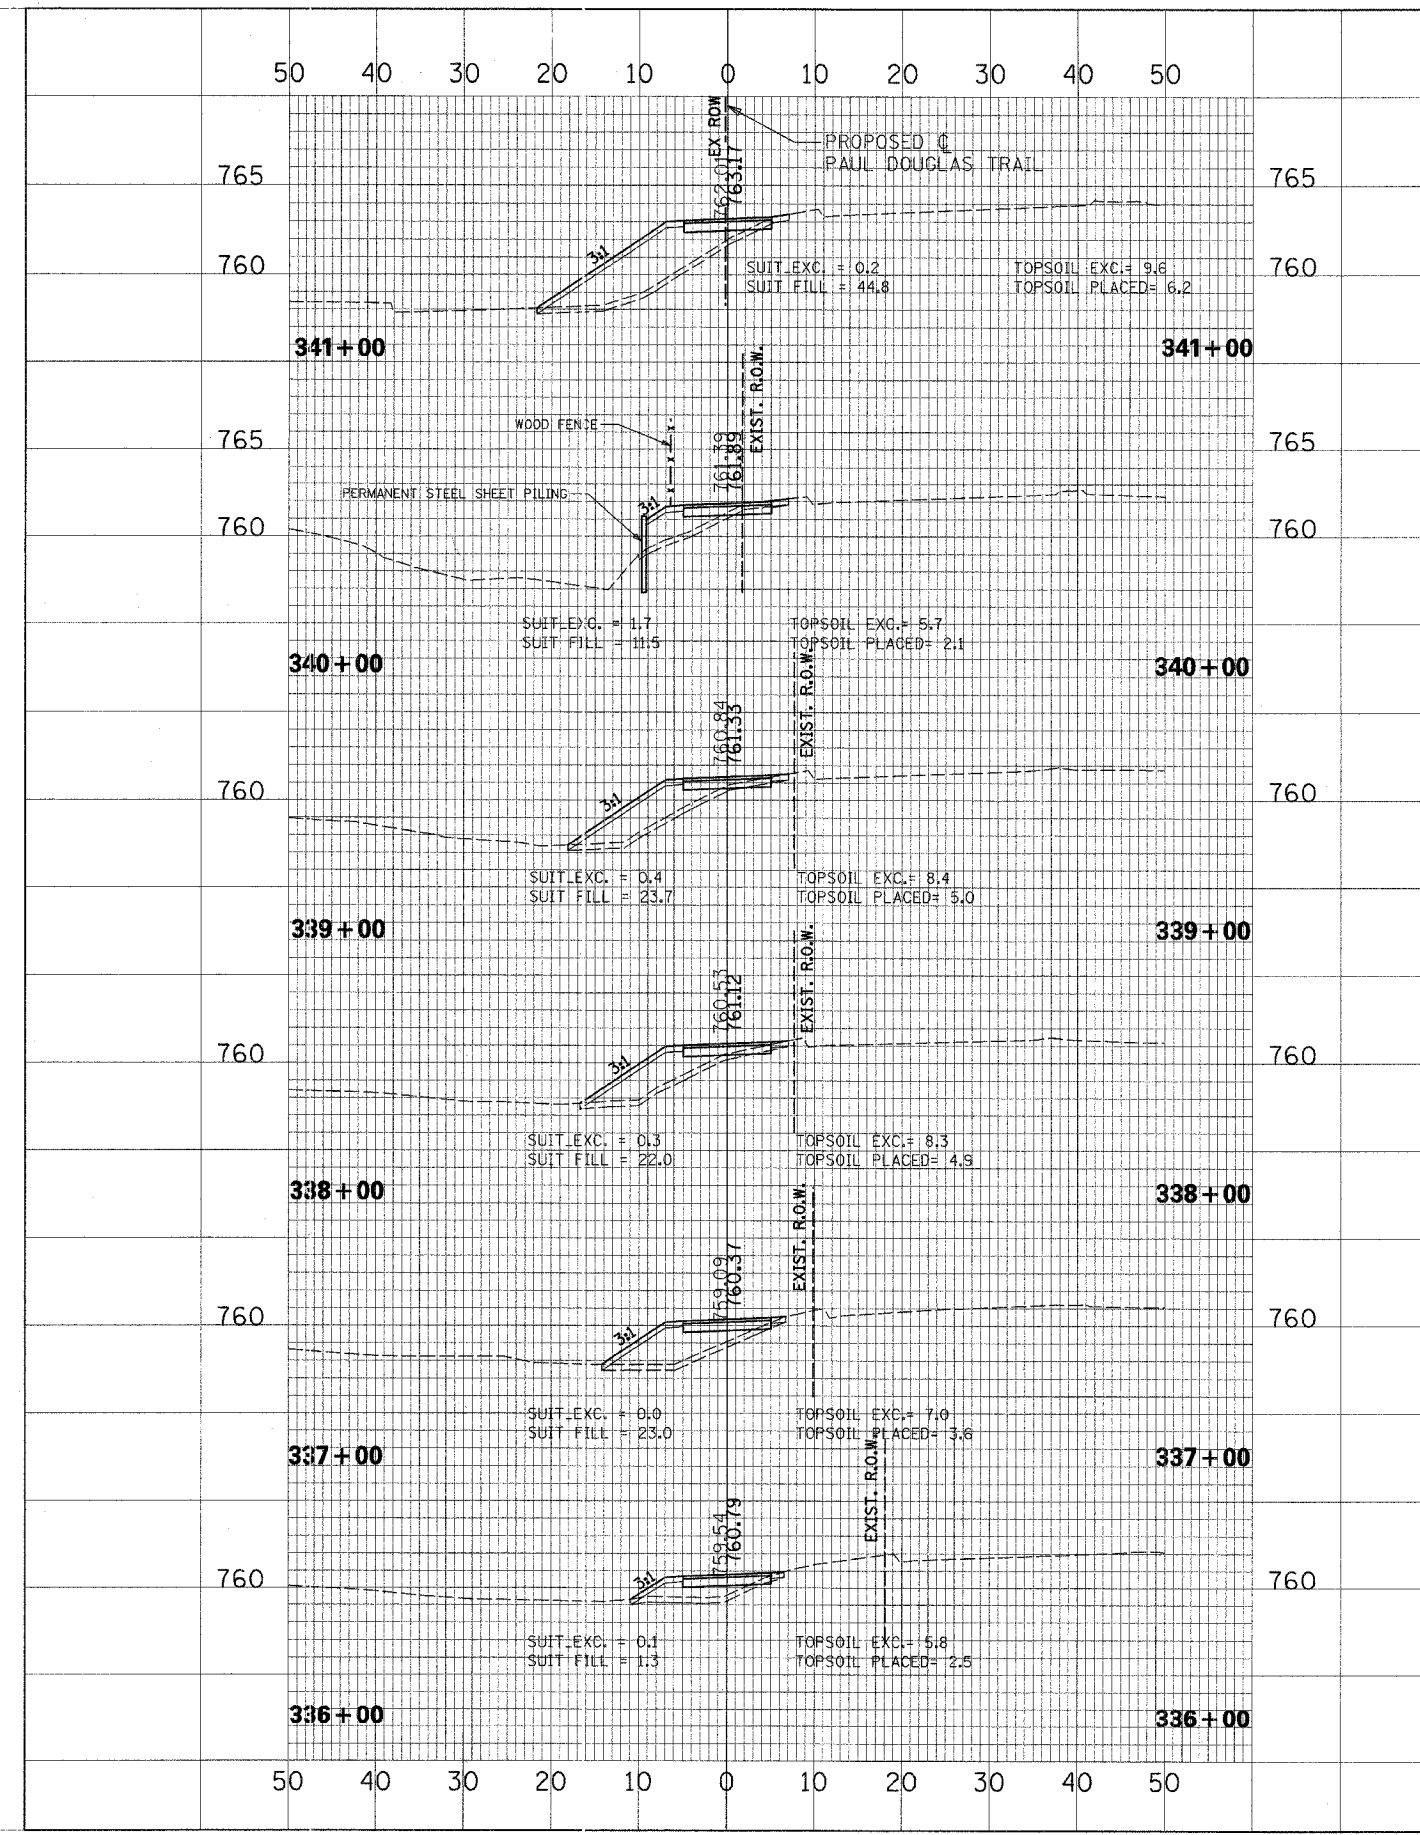

CROSS SECTION SURVEYED BY DATE
 SECTION GRADES BY DATE
 NOTE BOOK NO. OF MAY CHECKED
 NO. CAD FILE NAME

CROSS SECTION SURVEYED BY DATE
 SECTION GRADES BY DATE
 NOTE BOOK NO. OF MAY CHECKED
 NO. STRUCTURE NOTATIONS CHRD

ILLINOIS DEPARTMENT OF TRANSPORTATION
 DISTRICT NO. 1 SCHAUMBURG
**PAUL DOUGLAS TRAIL
 CROSS SECTIONS**
 SCALE 10 H x 5 V
 DATE 03/29/06
 DRAWN BY RTA
 CHECKED BY SMH