



P.A.U. RTE.	SECTION	COUNTY	TOTAL SHEETS	SHEET NO.
1389	99-00062-00-PV	DUPAGE	199	55
CONTRACT NO. 83873				
FED. ROAD DIST. NO.	ILLINOIS FED. AID PROJECT			

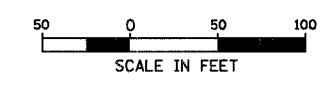

LEGEND		LEGEND	
①	TEMPORARY PAVEMENT MARKING - LINE 4" (WHITE)		WORK ZONE
②	TEMPORARY PAVEMENT MARKING - LINE 6" (WHITE SKIP-DASH 6'-2')		TEMPORARY PAVEMENT
③	TEMPORARY PAVEMENT MARKING - LINE 4" (DOUBLE YELLOW @ 11" C-C)		TYPE II BARRICADE W/ LIGHT OR VERTICAL PANEL W/ LIGHT
④	TEMPORARY PAVEMENT MARKING - LINE 6" (WHITE)		TYPE III BARRICADE W/ LIGHTS
⑤	TEMPORARY PAVEMENT MARKING - LINE 4" (YELLOW)		WORK ZONE SIGN
⑥	TEMPORARY PAVEMENT MARKING - LINE 12" (YELLOW DIAGONALS @ 20' C-C)		TRAFFIC FLOW
⑦	TEMPORARY PAVEMENT MARKING - LINE 12" (WHITE DIAGONALS @ 10' C-C)		
⑧	TEMPORARY PAVEMENT MARKING - LINE 24" (WHITE)		
⑨	TEMPORARY PAVEMENT MARKING - LETTERS AND SYMBOLS (WHITE)		

SIGN LEGEND

A	B	C	D	E	F	G	H	I
J	K	L	M	N	O	P	Q	R
S	T	U	V	W	X	Y	Z	

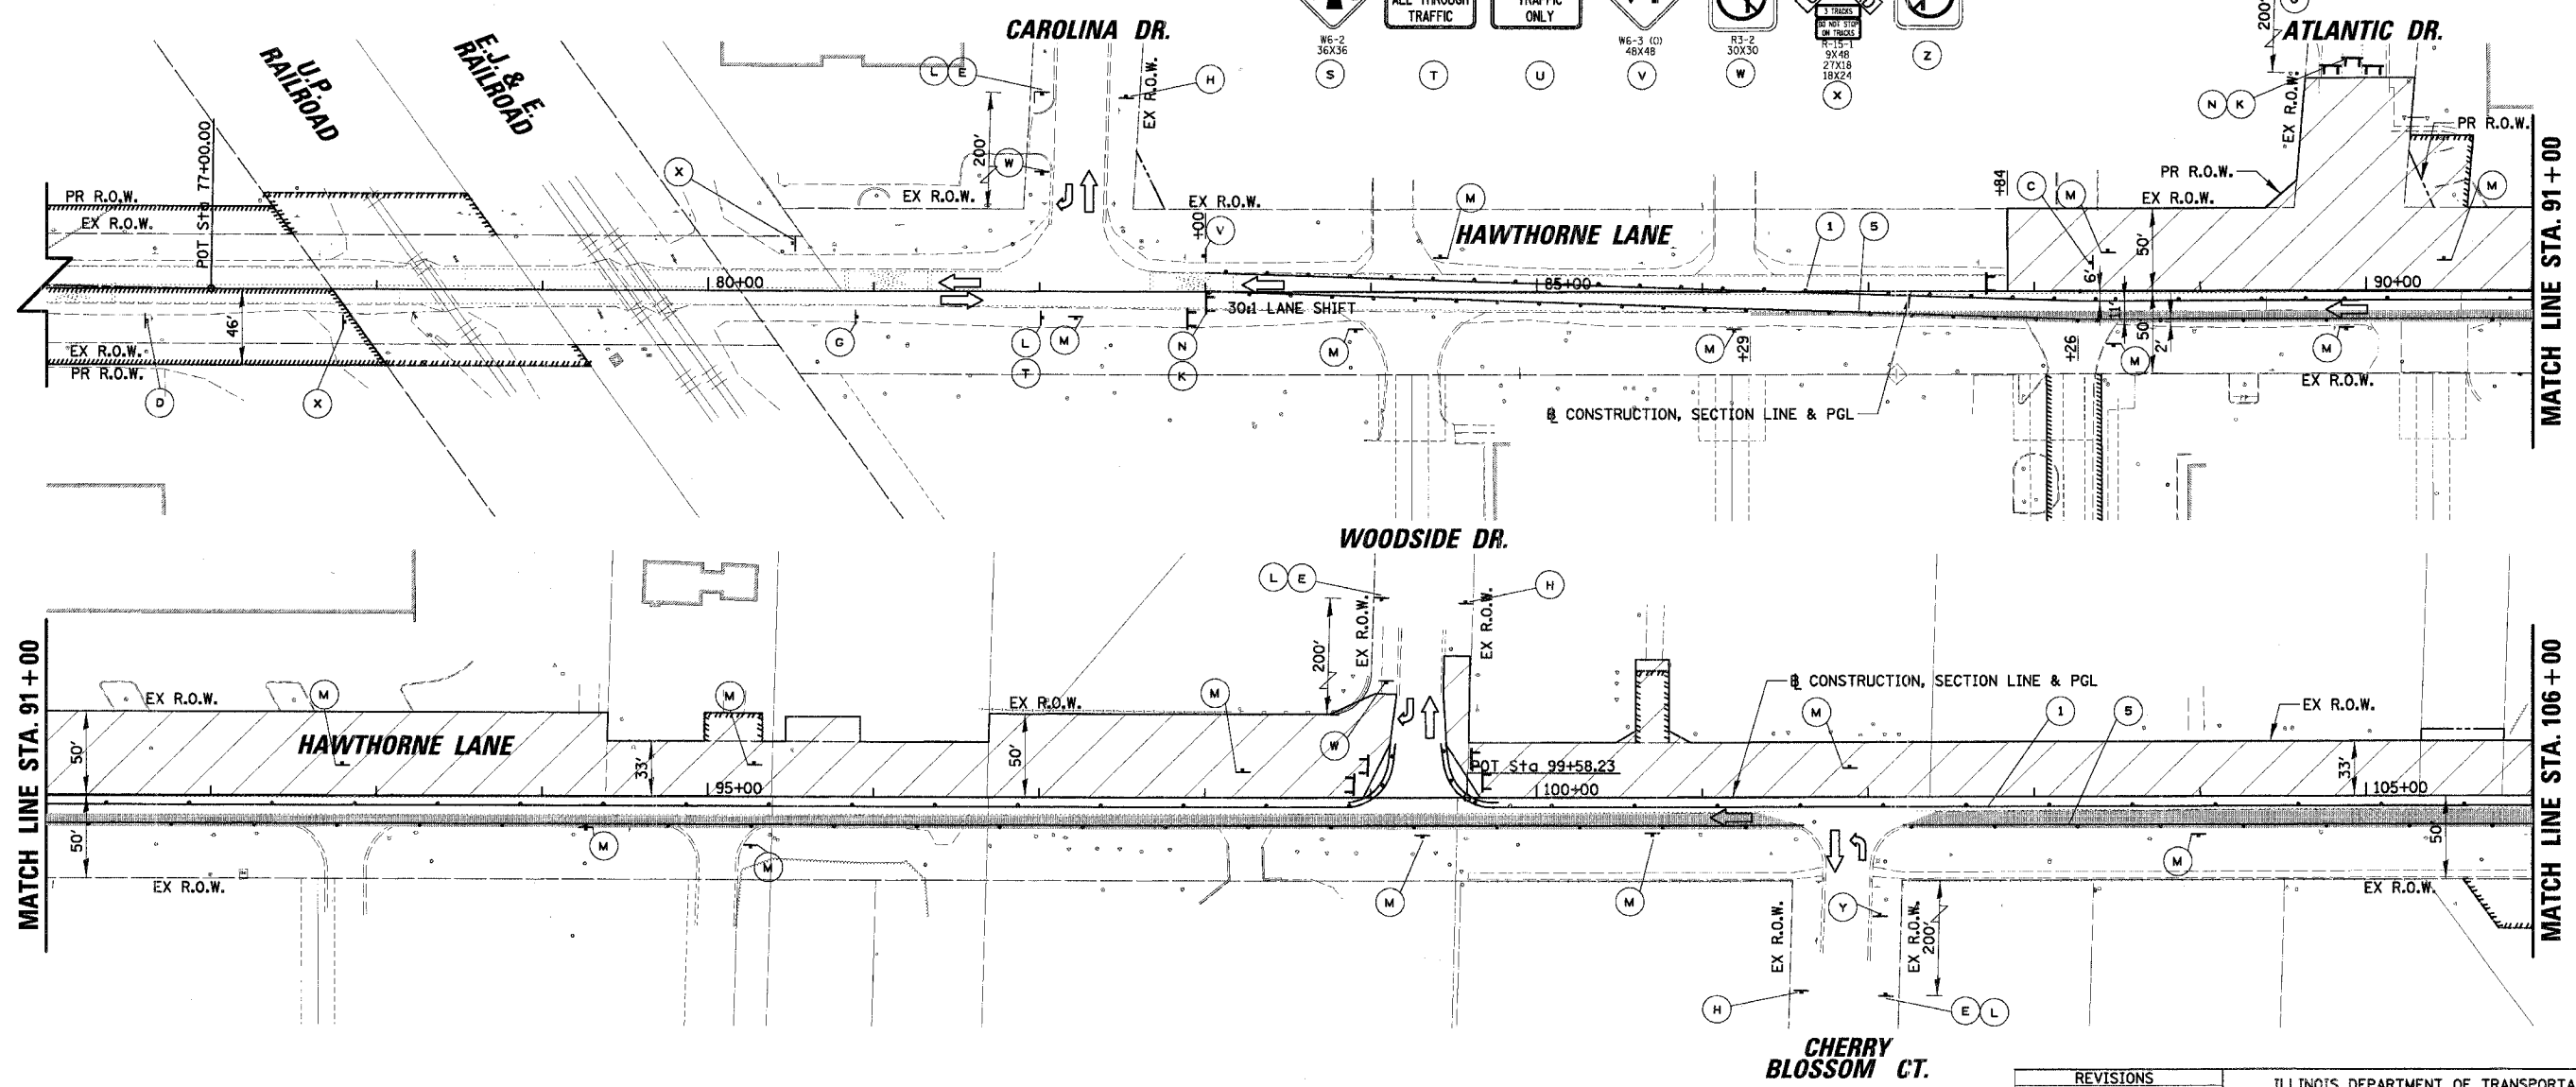

REVISIONS	
NAME	DATE

ILLINOIS DEPARTMENT OF TRANSPORTATION
MAINTENANCE OF TRAFFIC - STAGE 2
HAWTHORNE LANE
STA. 61+00 TO STA. 106+00
 SCALE: 50'
 DATE: 1/5/2007
 DRAWN BY: PMM
 DESIGN BY: BLL
 CHECKED BY: JGS