



SEE STAGE 2
MAINTENANCE OF TRAFFIC
SHEETS 54 - 55

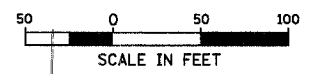

| | | | | |
|---|----------------|--------|--------------|-----------|
| F.A.U. NO. | SECTION | COUNTY | TOTAL SHEETS | SHEET NO. |
| 1389 | 99-00062-00-PV | DUPAGE | 199 | 57 |
| CONTRACT NO. 83873 | | | | |
| FED. ROAD DIST. NO. ILLINOIS FED. AID PROJECT | | | | |

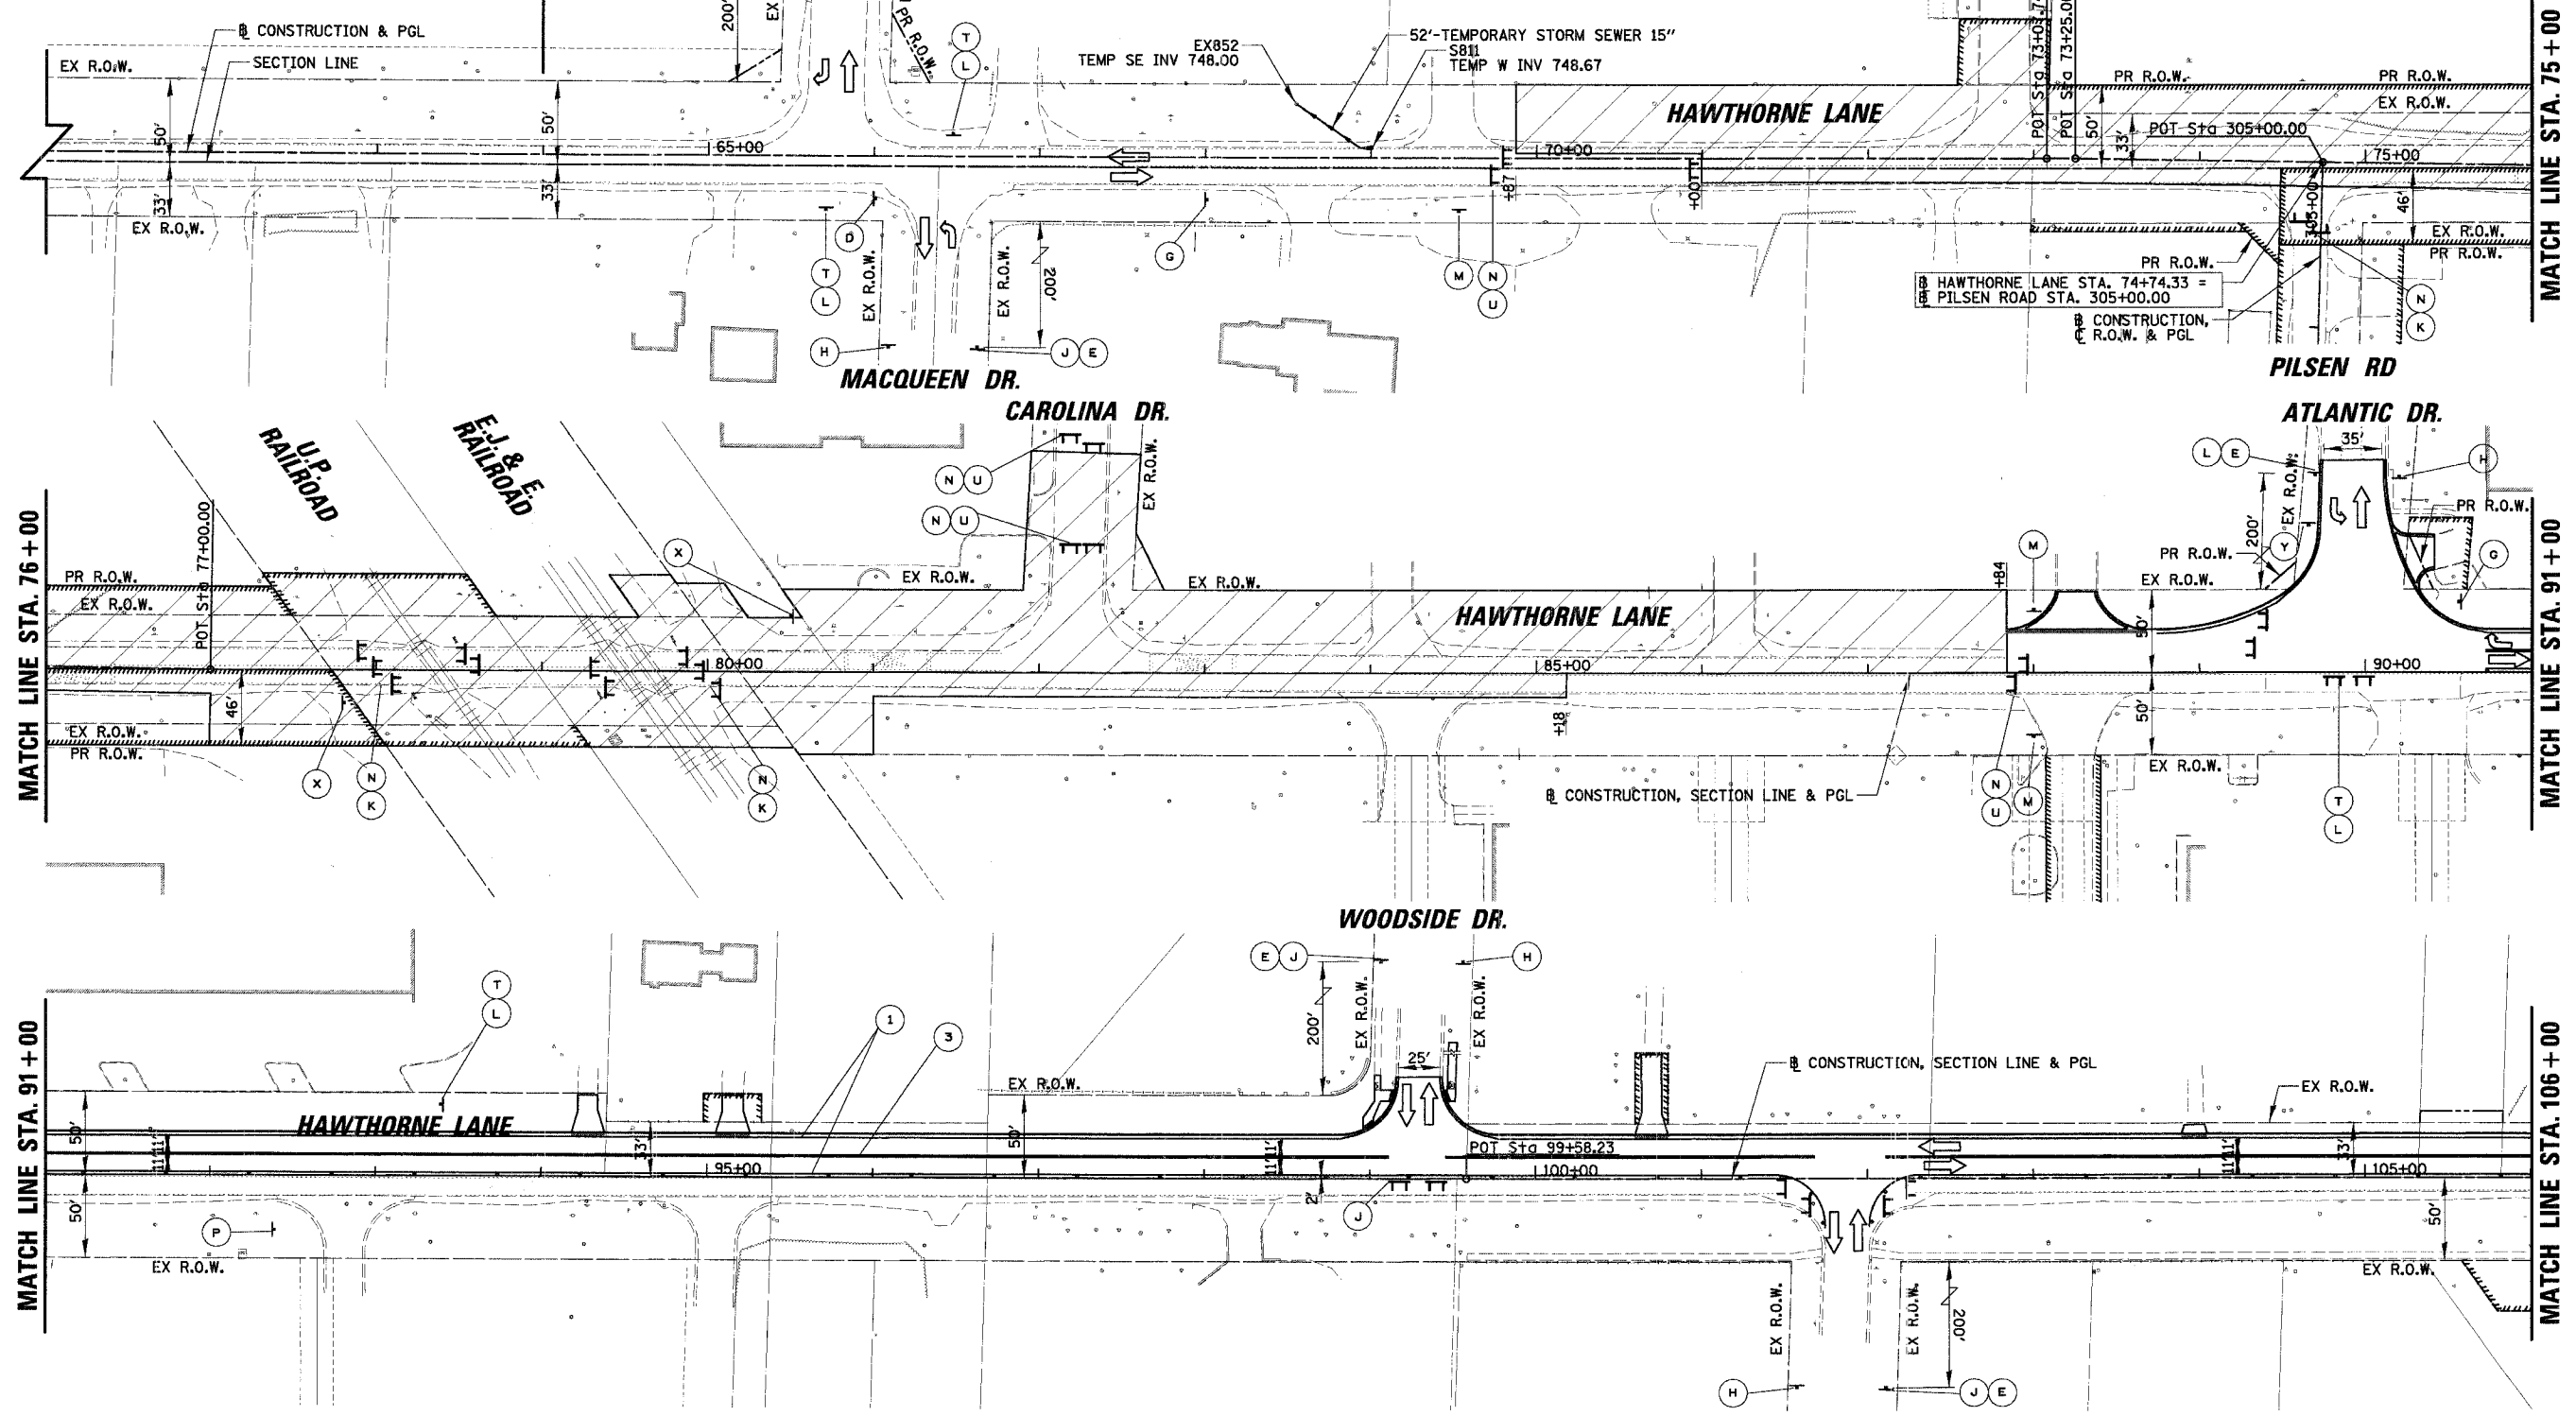

MATCH LINE STA. 76+00

MATCH LINE STA. 91+00

MATCH LINE STA. 91+00

MATCH LINE STA. 106+00

| REVISIONS | |
|-----------|------|
| NAME | DATE |
| | |
| | |
| | |
| | |

ILLINOIS DEPARTMENT OF TRANSPORTATION
MAINTENANCE OF TRAFFIC - STAGE 3
HAWTHORNE LANE
STA. 61+00 TO STA. 106+00

SCALE: 50'
DATE: 1/5/2007

DRAWN BY: PMM
DESIGN BY: BLL
CHECKED BY: JGS