



SIGN LEGEND

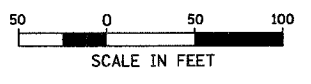

F.A.U. NO.	SECTION	COUNTY	TOTAL SHEETS	SHEET NO.
1389	99-00062-00-PV	DUPAGE	199	59
CONTRACT NO. 83873				
FED. ROAD DIST. NO. ILLINOIS FED. AID PROJECT				

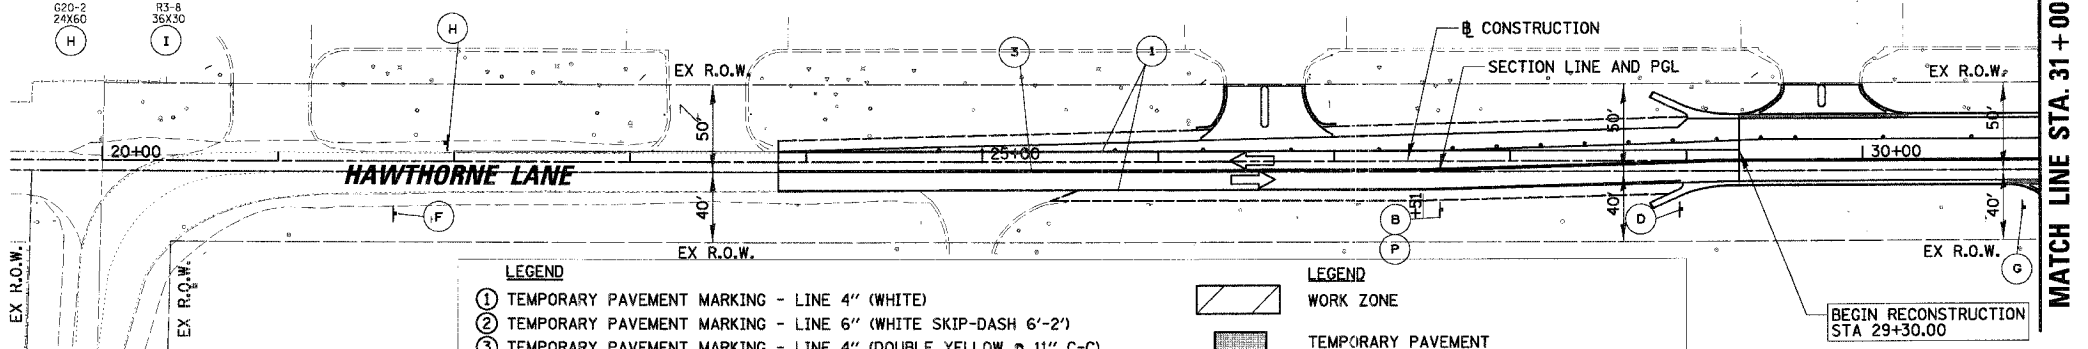



LEGEND

- TEMPORARY PAVEMENT MARKING - LINE 4" (WHITE)
- TEMPORARY PAVEMENT MARKING - LINE 6" (WHITE SKIP-DASH 6'-2')
- TEMPORARY PAVEMENT MARKING - LINE 4" (DOUBLE YELLOW @ 11" C-C)
- TEMPORARY PAVEMENT MARKING - LINE 6" (WHITE)
- TEMPORARY PAVEMENT MARKING - LINE 4" (YELLOW)
- TEMPORARY PAVEMENT MARKING - LINE 12" (YELLOW DIAGONALS @ 20' C-C)
- TEMPORARY PAVEMENT MARKING - LINE 12" (WHITE DIAGONALS @ 10' C-C)
- TEMPORARY PAVEMENT MARKING - LINE 24" (WHITE)
- TEMPORARY PAVEMENT MARKING - LETTERS AND SYMBOLS (WHITE)

LEGEND

- WORK ZONE
- TEMPORARY PAVEMENT
- TYPE II BARRICADE W/ LIGHT OR VERTICAL PANEL W/ LIGHT
- TYPE III BARRICADE W/ LIGHTS
- WORK ZONE SIGN
- TRAFFIC FLOW

SEE STAGE 5
MAINTENANCE OF TRAFFIC
SEE SHEET 64

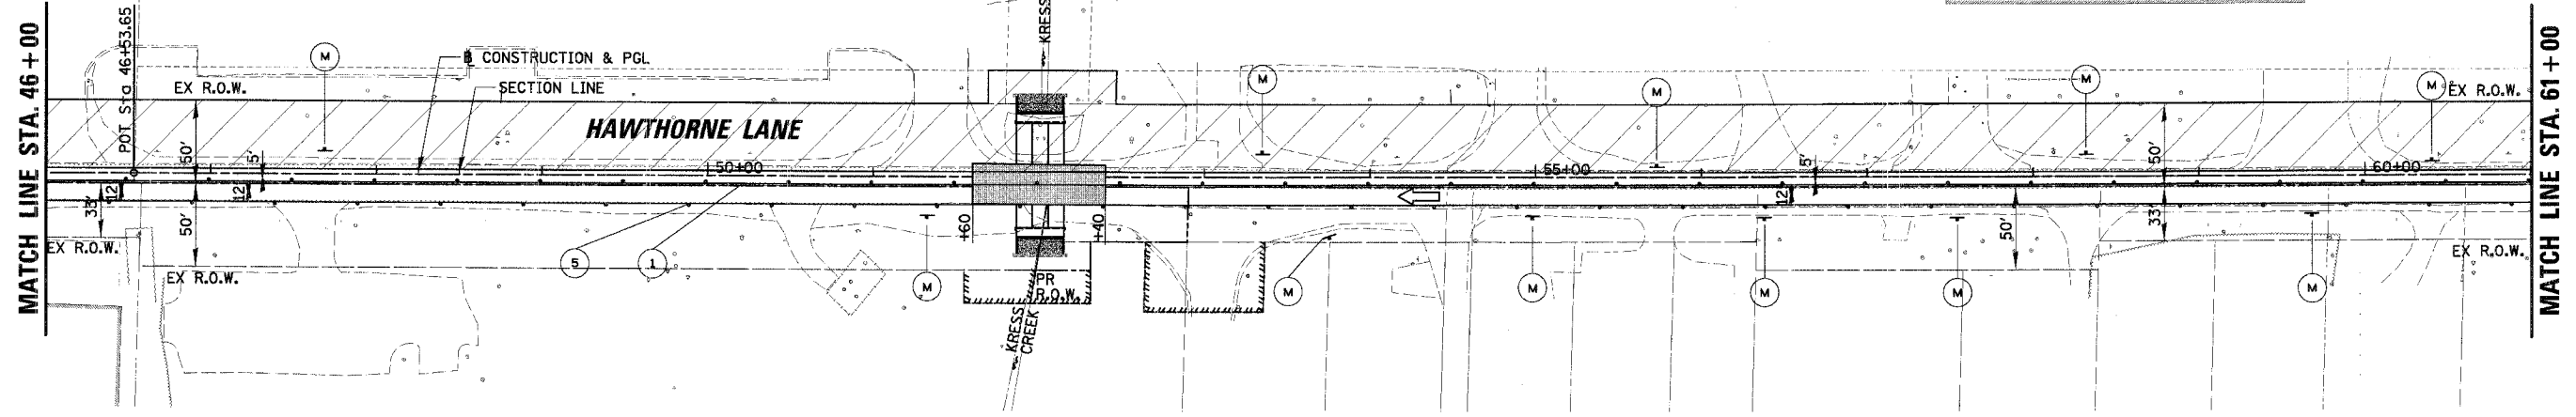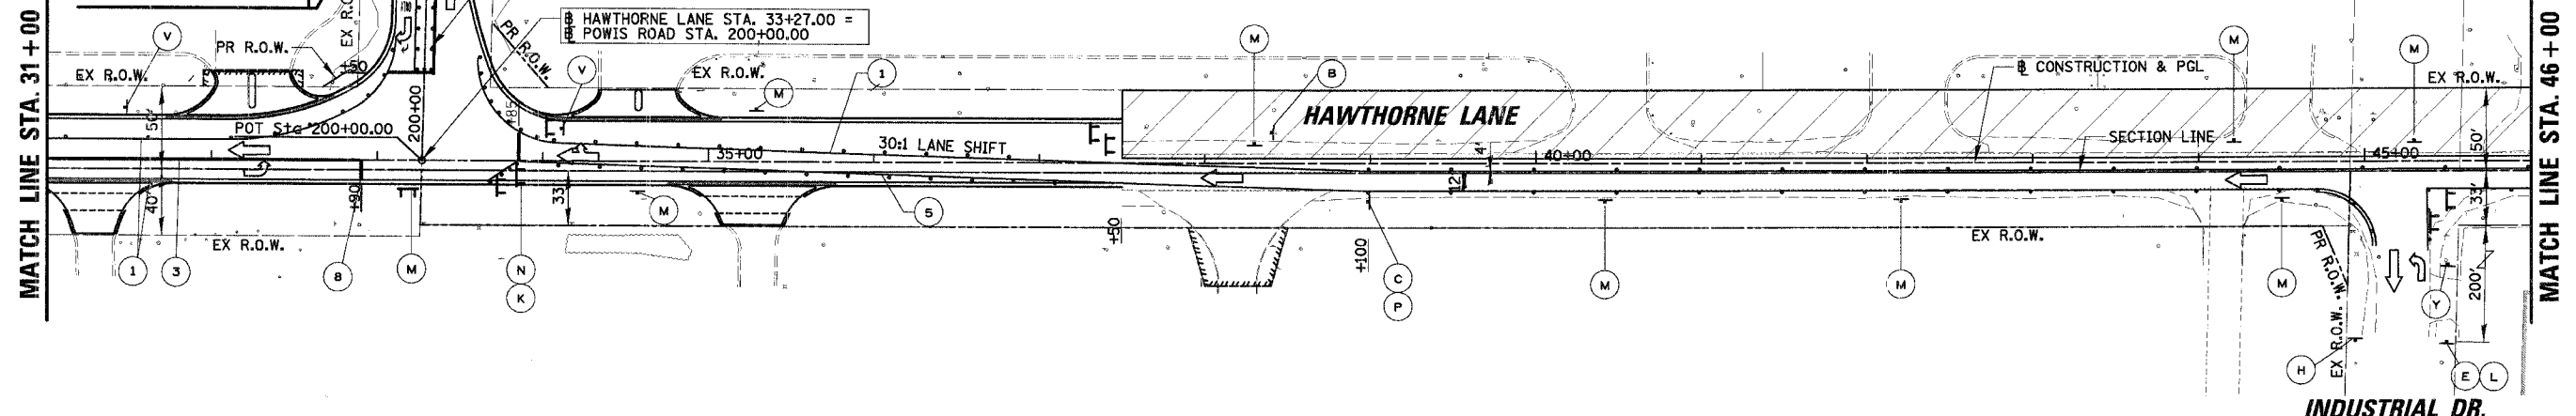

REVISIONS		ILLINOIS DEPARTMENT OF TRANSPORTATION MAINTENANCE OF TRAFFIC - STAGE 4 HAWTHORNE LANE STA. 19+40 TO STA. 61+00
NAME	DATE	
		SCALE: 50' DATE: 12/7/2006 DRAWN BY: FMM DESIGN BY: BLL CHECKED BY: JGS

M:\westchl\04479\04479\04479stg4_01.mot