
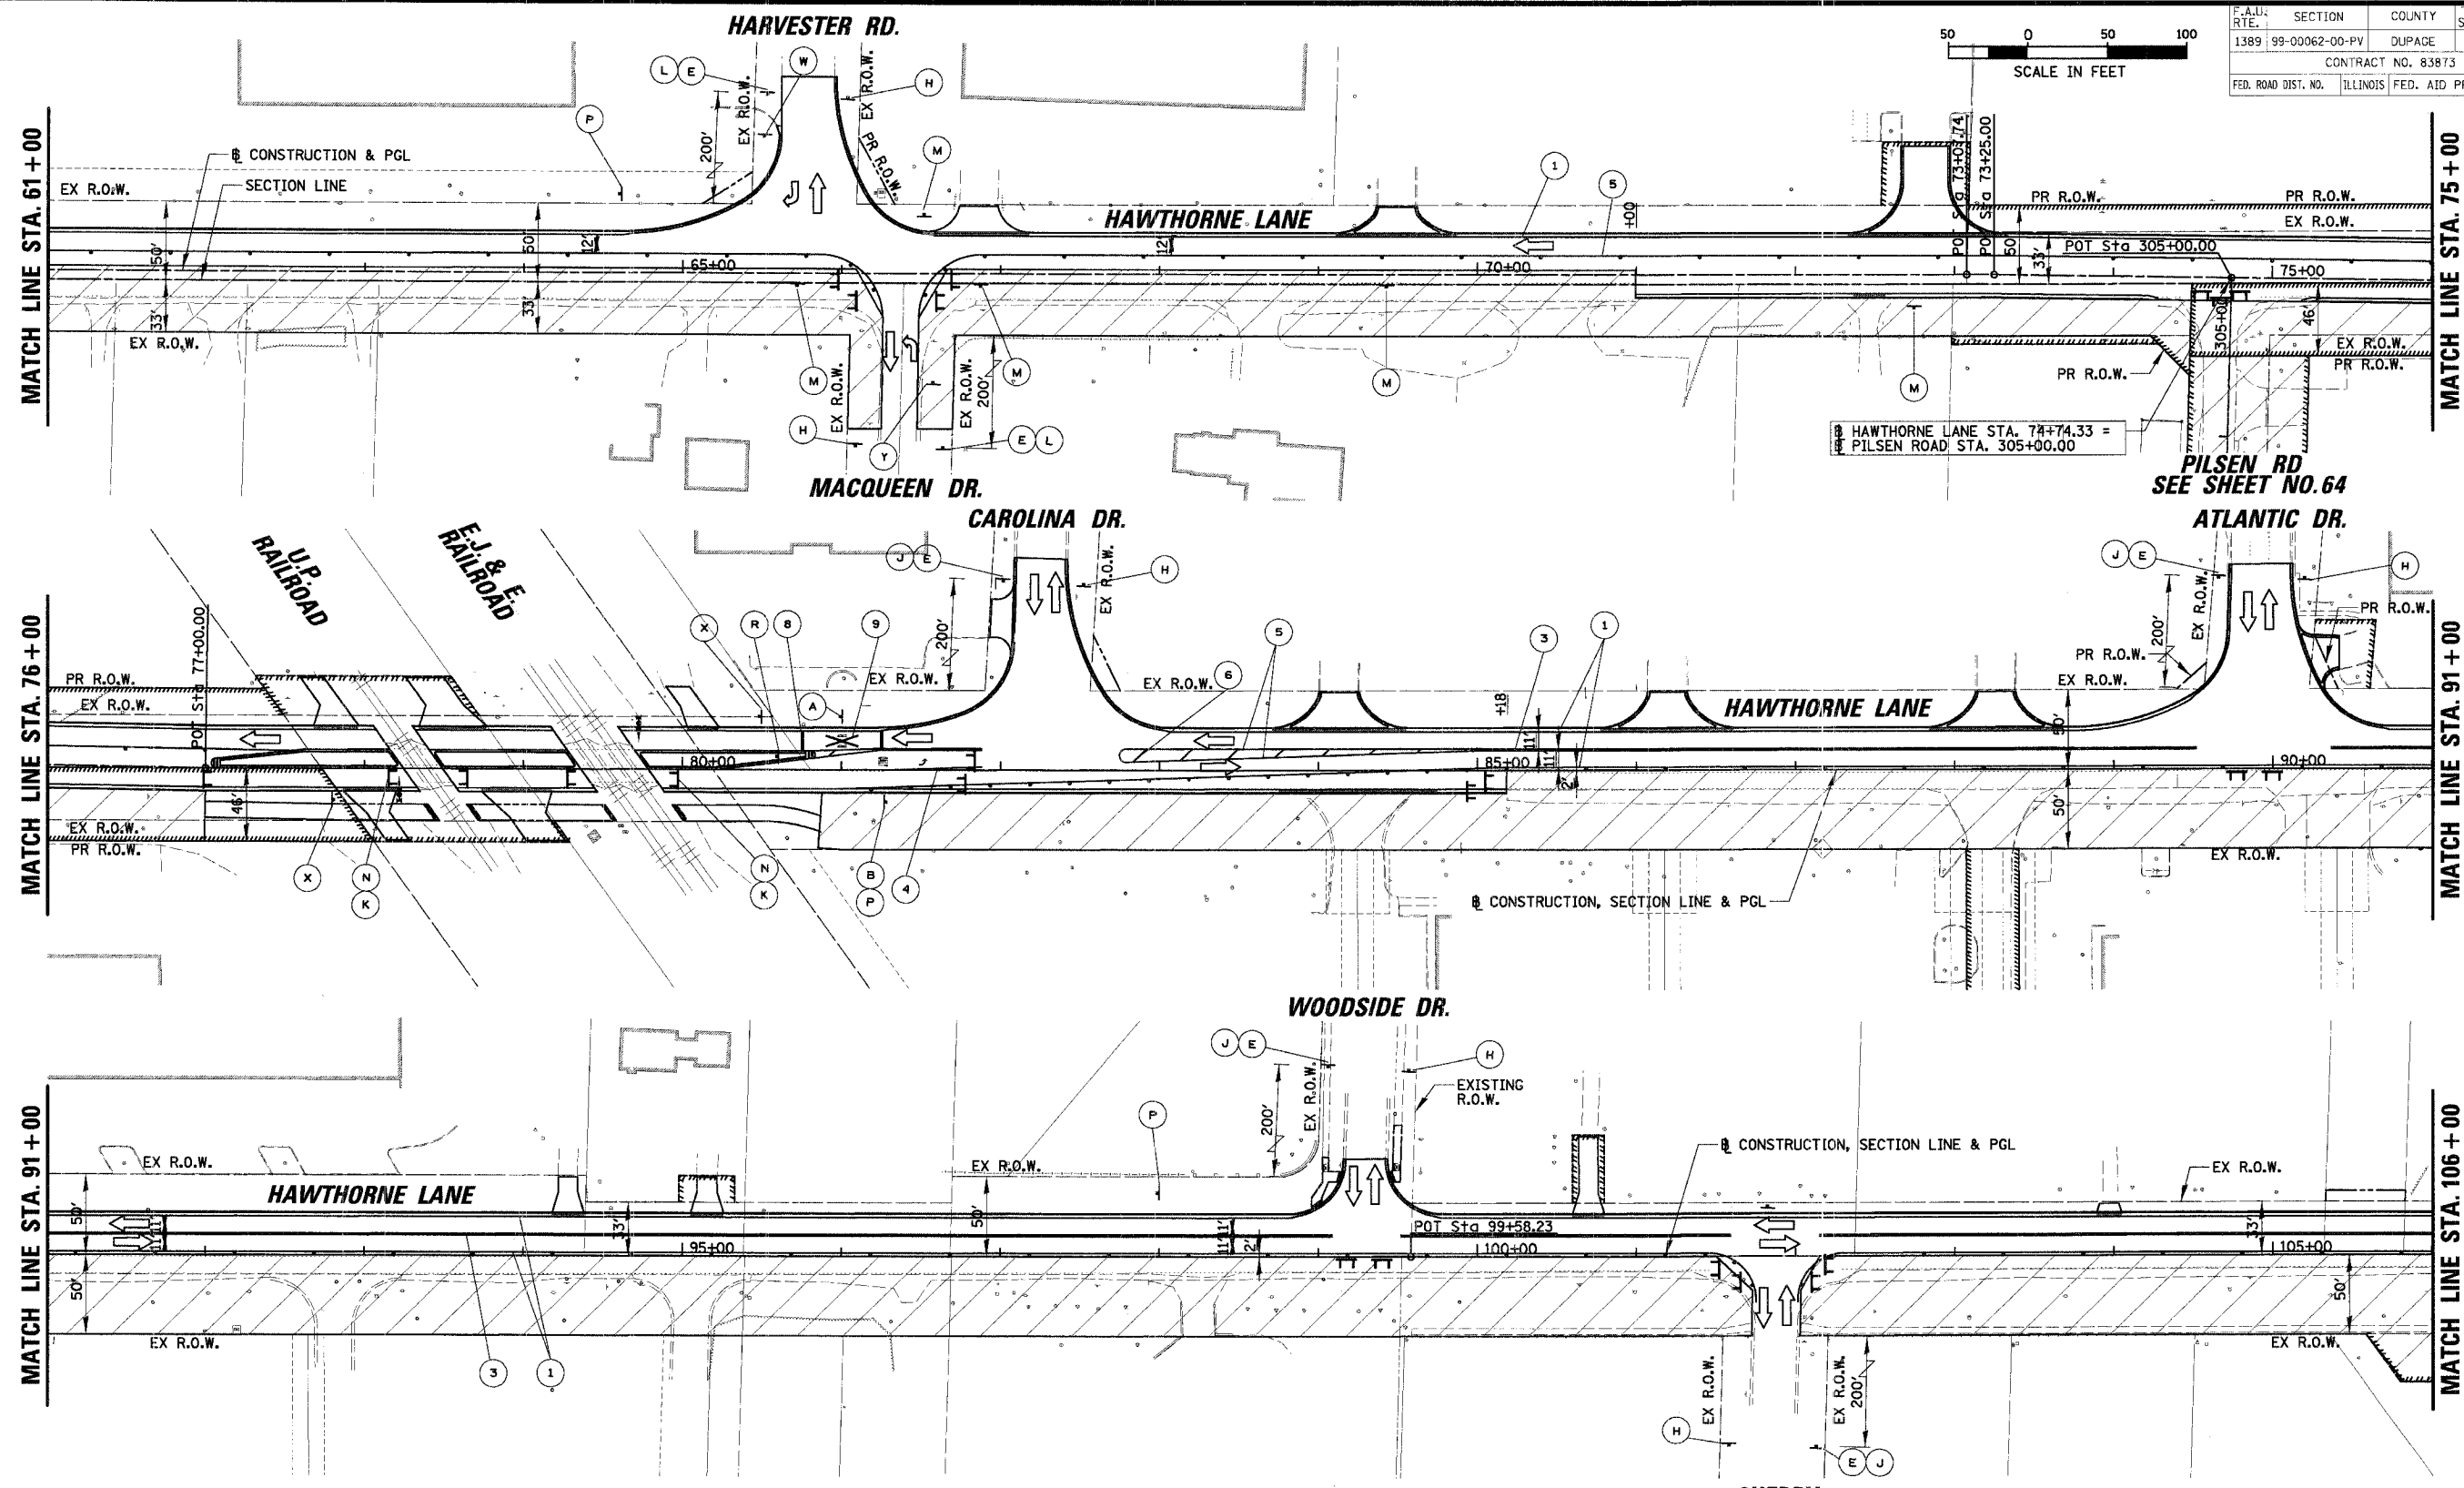


F.A.I.D. SECTION	COUNTY	TOTAL SHEETS	SHEET NO.
1389 99-00062-00-PV	DUPAGE	199	62
CONTRACT NO. 83873			
FED. ROAD DIST. NO. ILLINOIS FED. AID PROJECT			

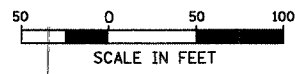

REVISIONS	NAME	DATE

ILLINOIS DEPARTMENT OF TRANSPORTATION
MAINTENANCE OF TRAFFIC - STAGE 5
HAWTHORNE LANE
STA. 61+00 TO STA. 106+00
 SCALE: 50'
 DATE: 1/5/2007
 DRAWN BY: PMM
 DESIGN BY: BLL
 CHECKED BY: JGS