

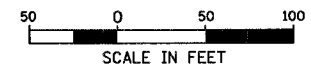
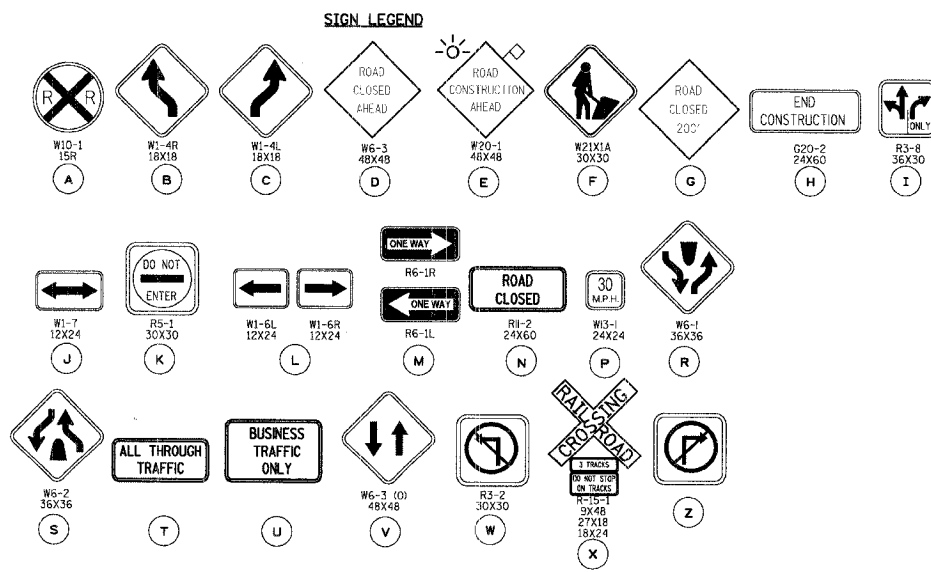


HAWTHORNE LANE

BLACKHAWK DRIVE

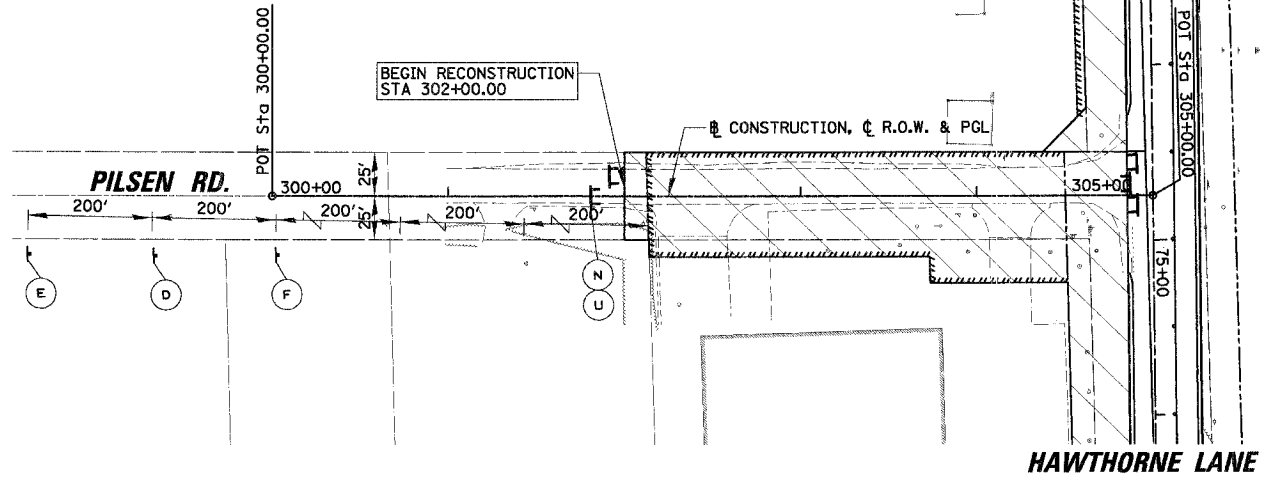

F.A.D. NO.	SECTION	COUNTY	TOTAL SHEETS
1369	99-00062-00-PV	DUPAGE	199
CONTRACT NO. 83873			64
FED. ROAD DIST. NO.	ILLINOIS	FED. AID PROJECT	

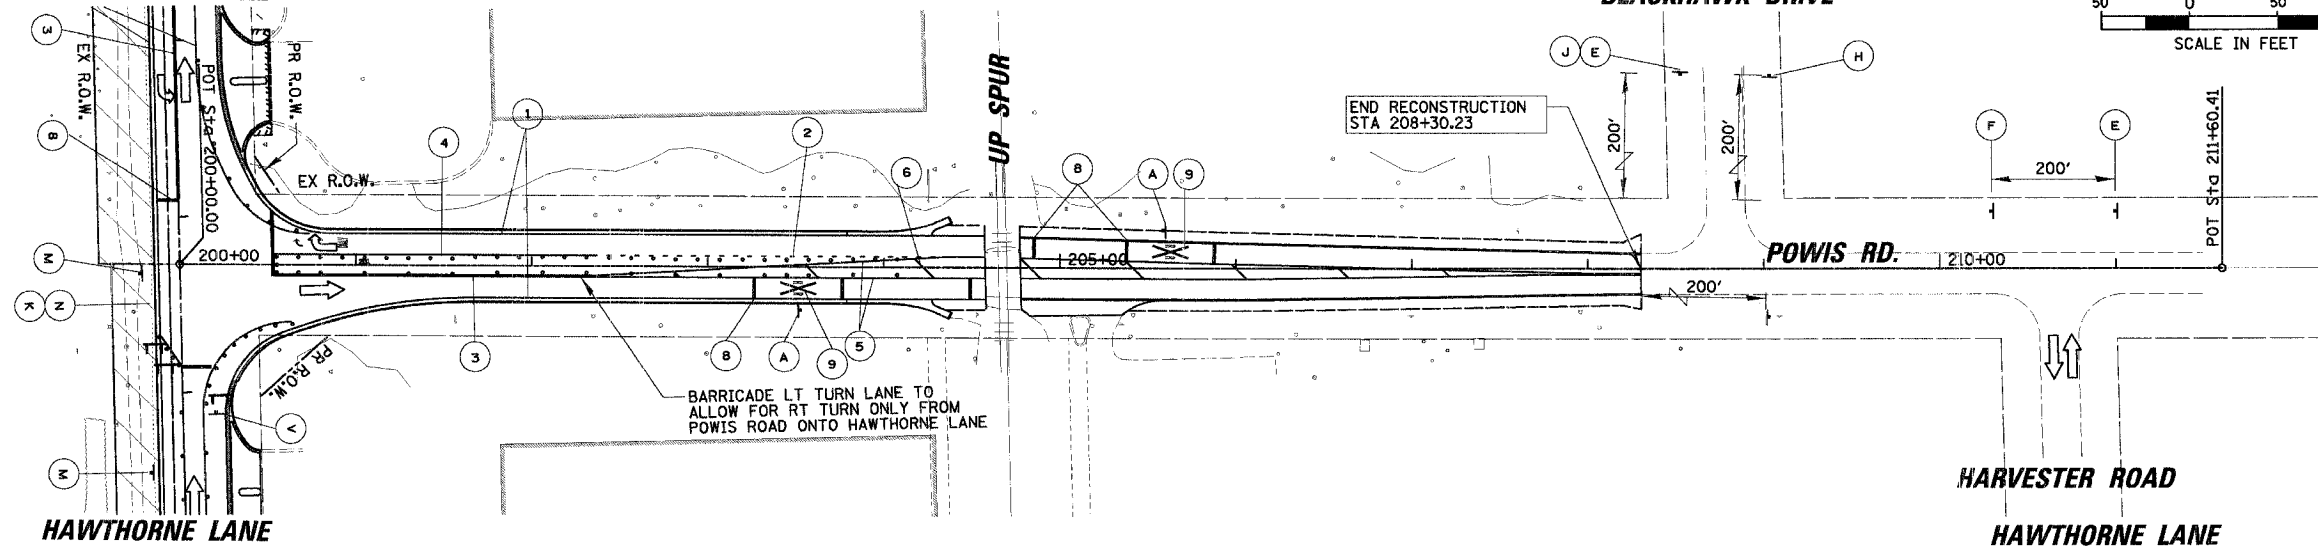

LEGEND		LEGEND	
①	TEMPORARY PAVEMENT MARKING - LINE 4" (WHITE)		WORK ZONE
②	TEMPORARY PAVEMENT MARKING - LINE 6" (WHITE SKIP-DASH 6'-2')		TEMPORARY PAVEMENT
③	TEMPORARY PAVEMENT MARKING - LINE 4" (DOUBLE YELLOW @ 11" C-C)		TYPE II BARRICADE W/ LIGHT OR VERTICAL PANEL W/ LIGHT
④	TEMPORARY PAVEMENT MARKING - LINE 6" (WHITE)		TYPE III BARRICADE W/ LIGHTS
⑤	TEMPORARY PAVEMENT MARKING - LINE 4" (YELLOW)		WORK ZONE SIGN
⑥	TEMPORARY PAVEMENT MARKING - LINE 12" (YELLOW DIAGONALS @ 20' C-C)		TRAFFIC FLOW
⑦	TEMPORARY PAVEMENT MARKING - LINE 12" (WHITE DIAGONALS @ 10' C-C)		
⑧	TEMPORARY PAVEMENT MARKING - LINE 24" (WHITE)		
⑨	TEMPORARY PAVEMENT MARKING - LETTERS AND SYMBOLS (WHITE)		

REVISIONS		ILLINOIS DEPARTMENT OF TRANSPORTATION	
NAME	DATE	MAINTENANCE OF TRAFFIC - STAGE 5	
		POWIS ROAD	
		PILSEN ROAD	
		SCALE: 50'	DRAWN BY: PMM
			DESIGN BY: BLL
		DATE: 12/7/2006	CHECKED BY: JGS

N:\westchi\04479\civil\04479stg5_04.tbl