


ORIGINAL	SURVEYED	BY	DATE
SUBMIT	PLotted		
NOTE BOOK	TEMPLATE		
NO.	AREAS CHECKED		

CHRISTOPHER B. BURKE ENGINEERING LTD.
 9575 West Higgins Road, Suite 600
 Rosemont, Illinois 60018
 (847) 823-0500

FINAL	PLotted	DATE
SURVEY	TEMPLATE	
NOTE BOOK	AREAS CHECKED	
NO.		

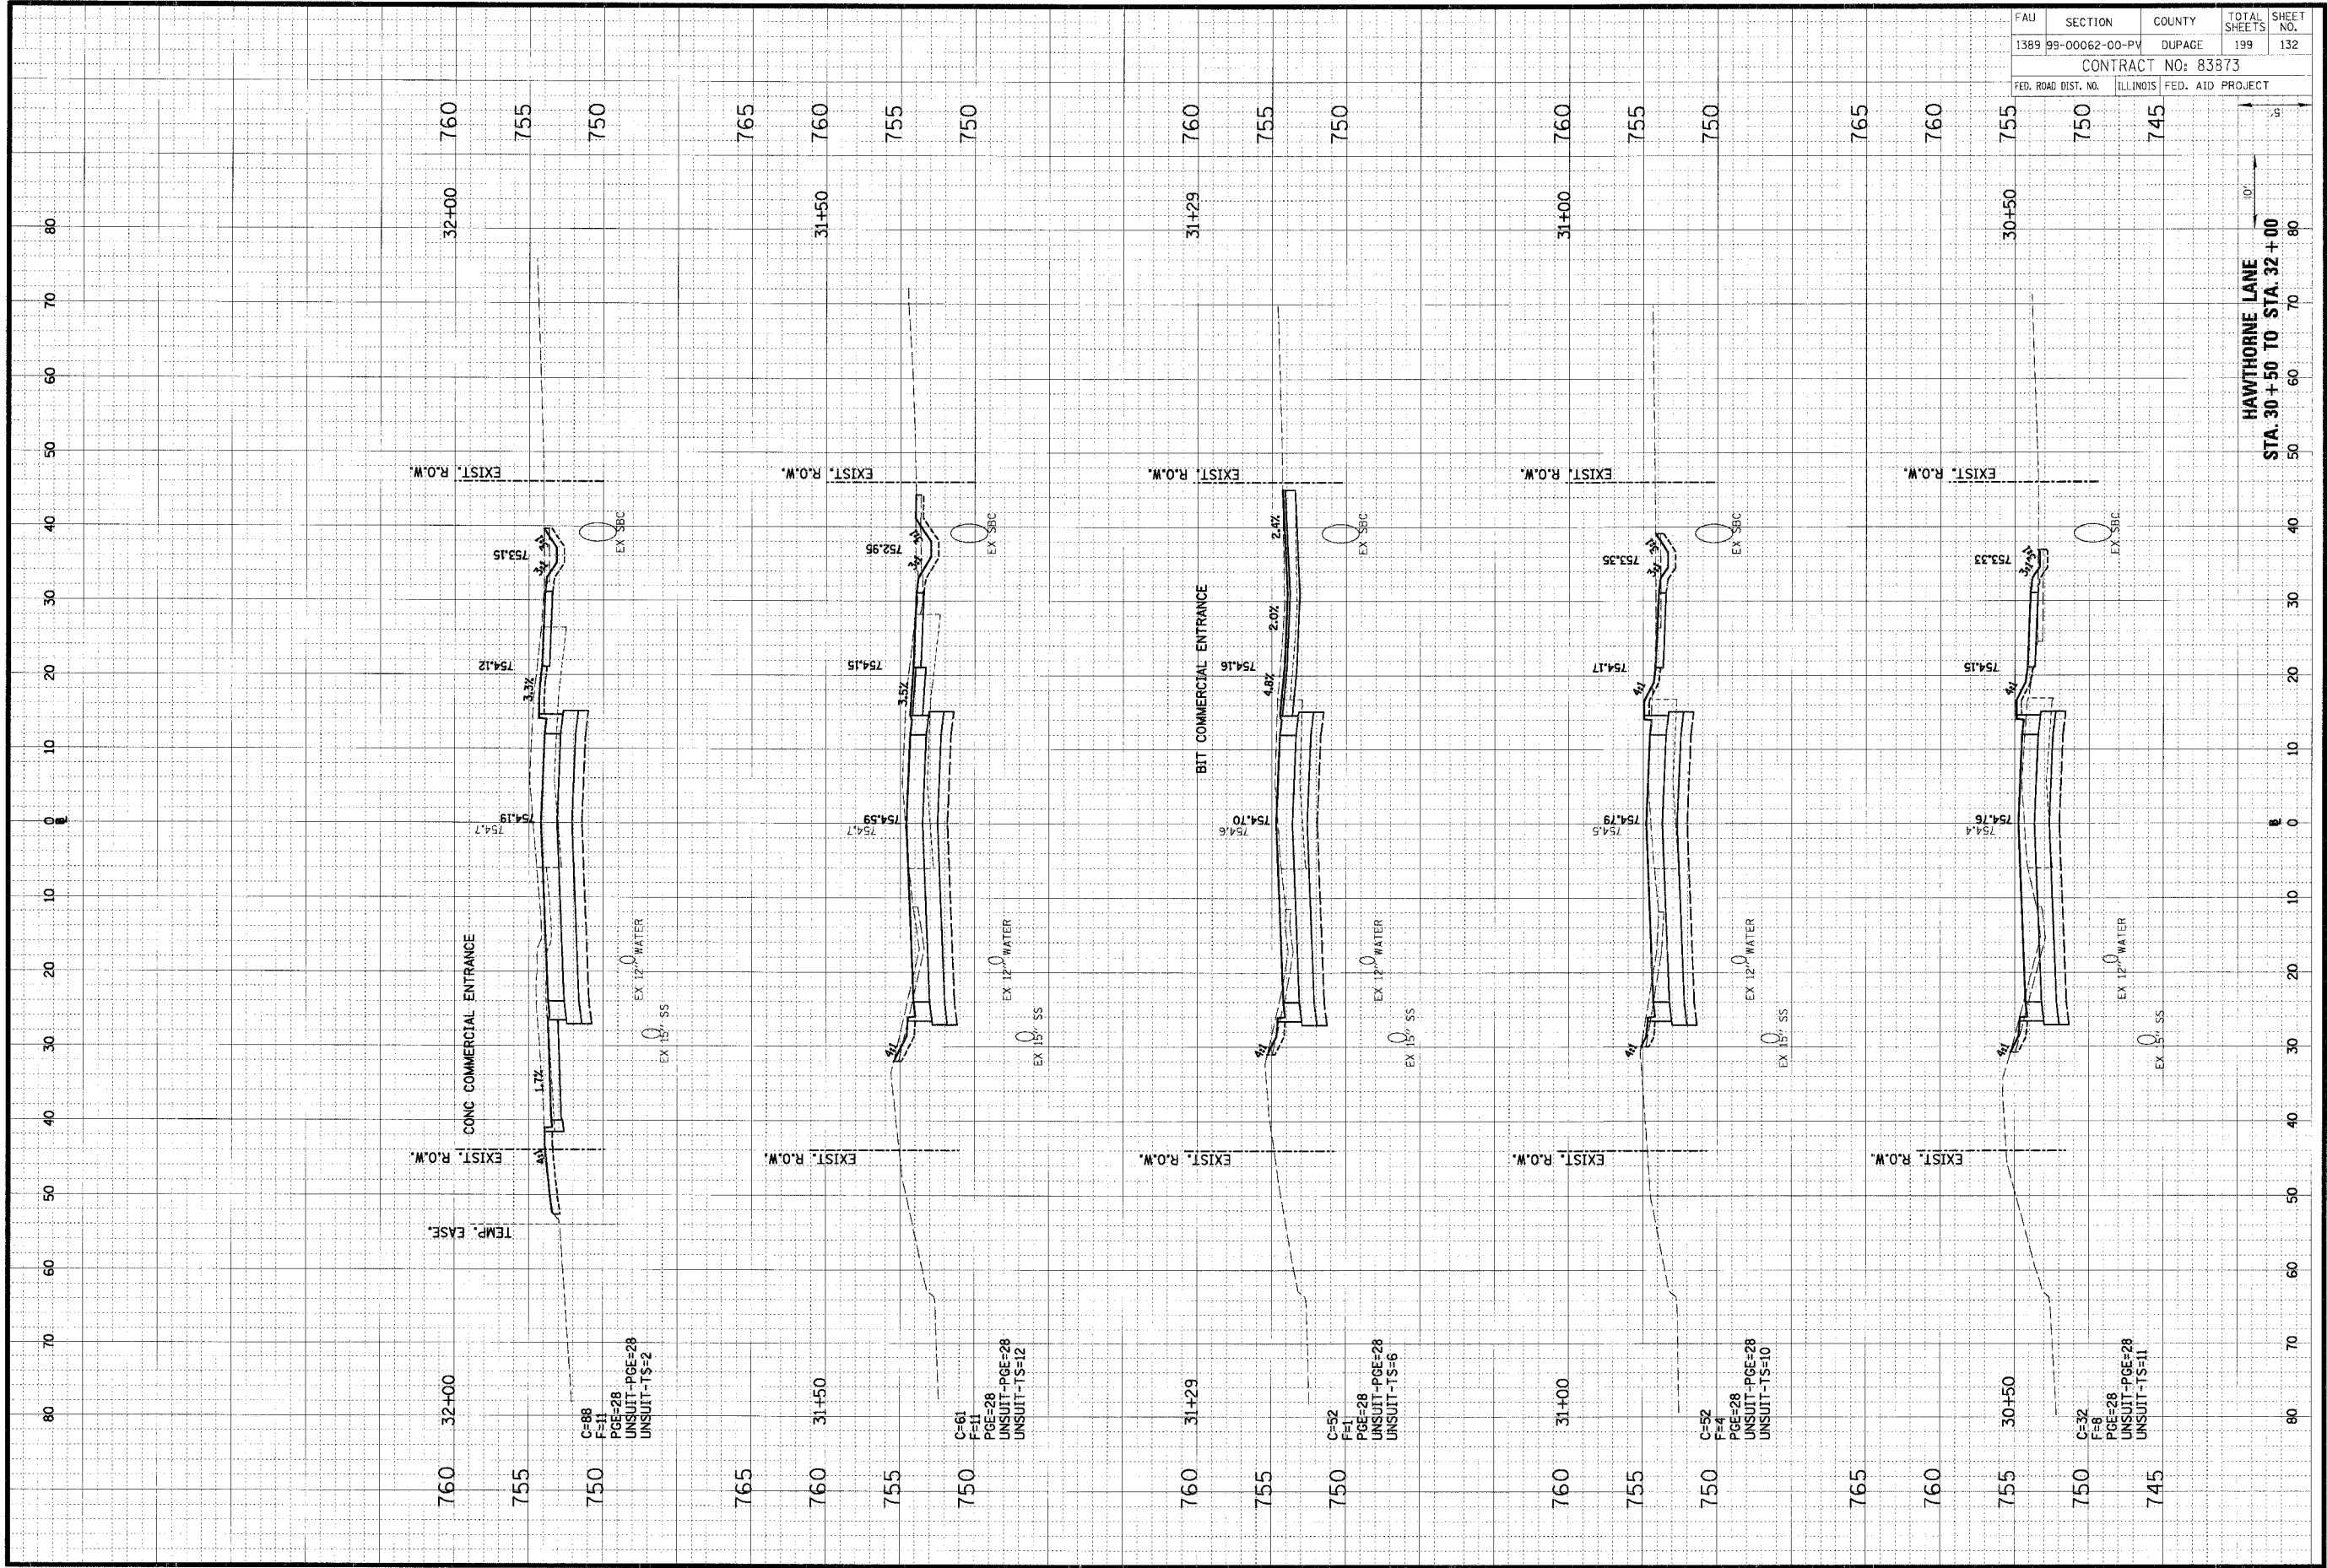

FAU	SECTION	COUNTY	TOTAL SHEETS	SHEET NO.
1389	99-00062-00-PV	DUPAGE	199	132
CONTRACT NO: 83873				
FED. ROAD DIST. NO.	ILLINOIS	FED. AID PROJECT		

HAWTHORNE LANE
 STA. 30+50 TO STA. 32+00