


ORIGINAL SURVEYED	DATE
SHEET PLOTTED	BY
NOTE BOOK	
REVISIONS	
NO.	

CHRISTOPHER B. BURKE ENGINEERING LTD.
 9575 West Higgins Road, Suite 600
 Rosemont, Illinois 60018
 (847) 823-0500

FINAL SURVEYED	DATE
NOTE BOOK	BY
REVISIONS	
NO.	

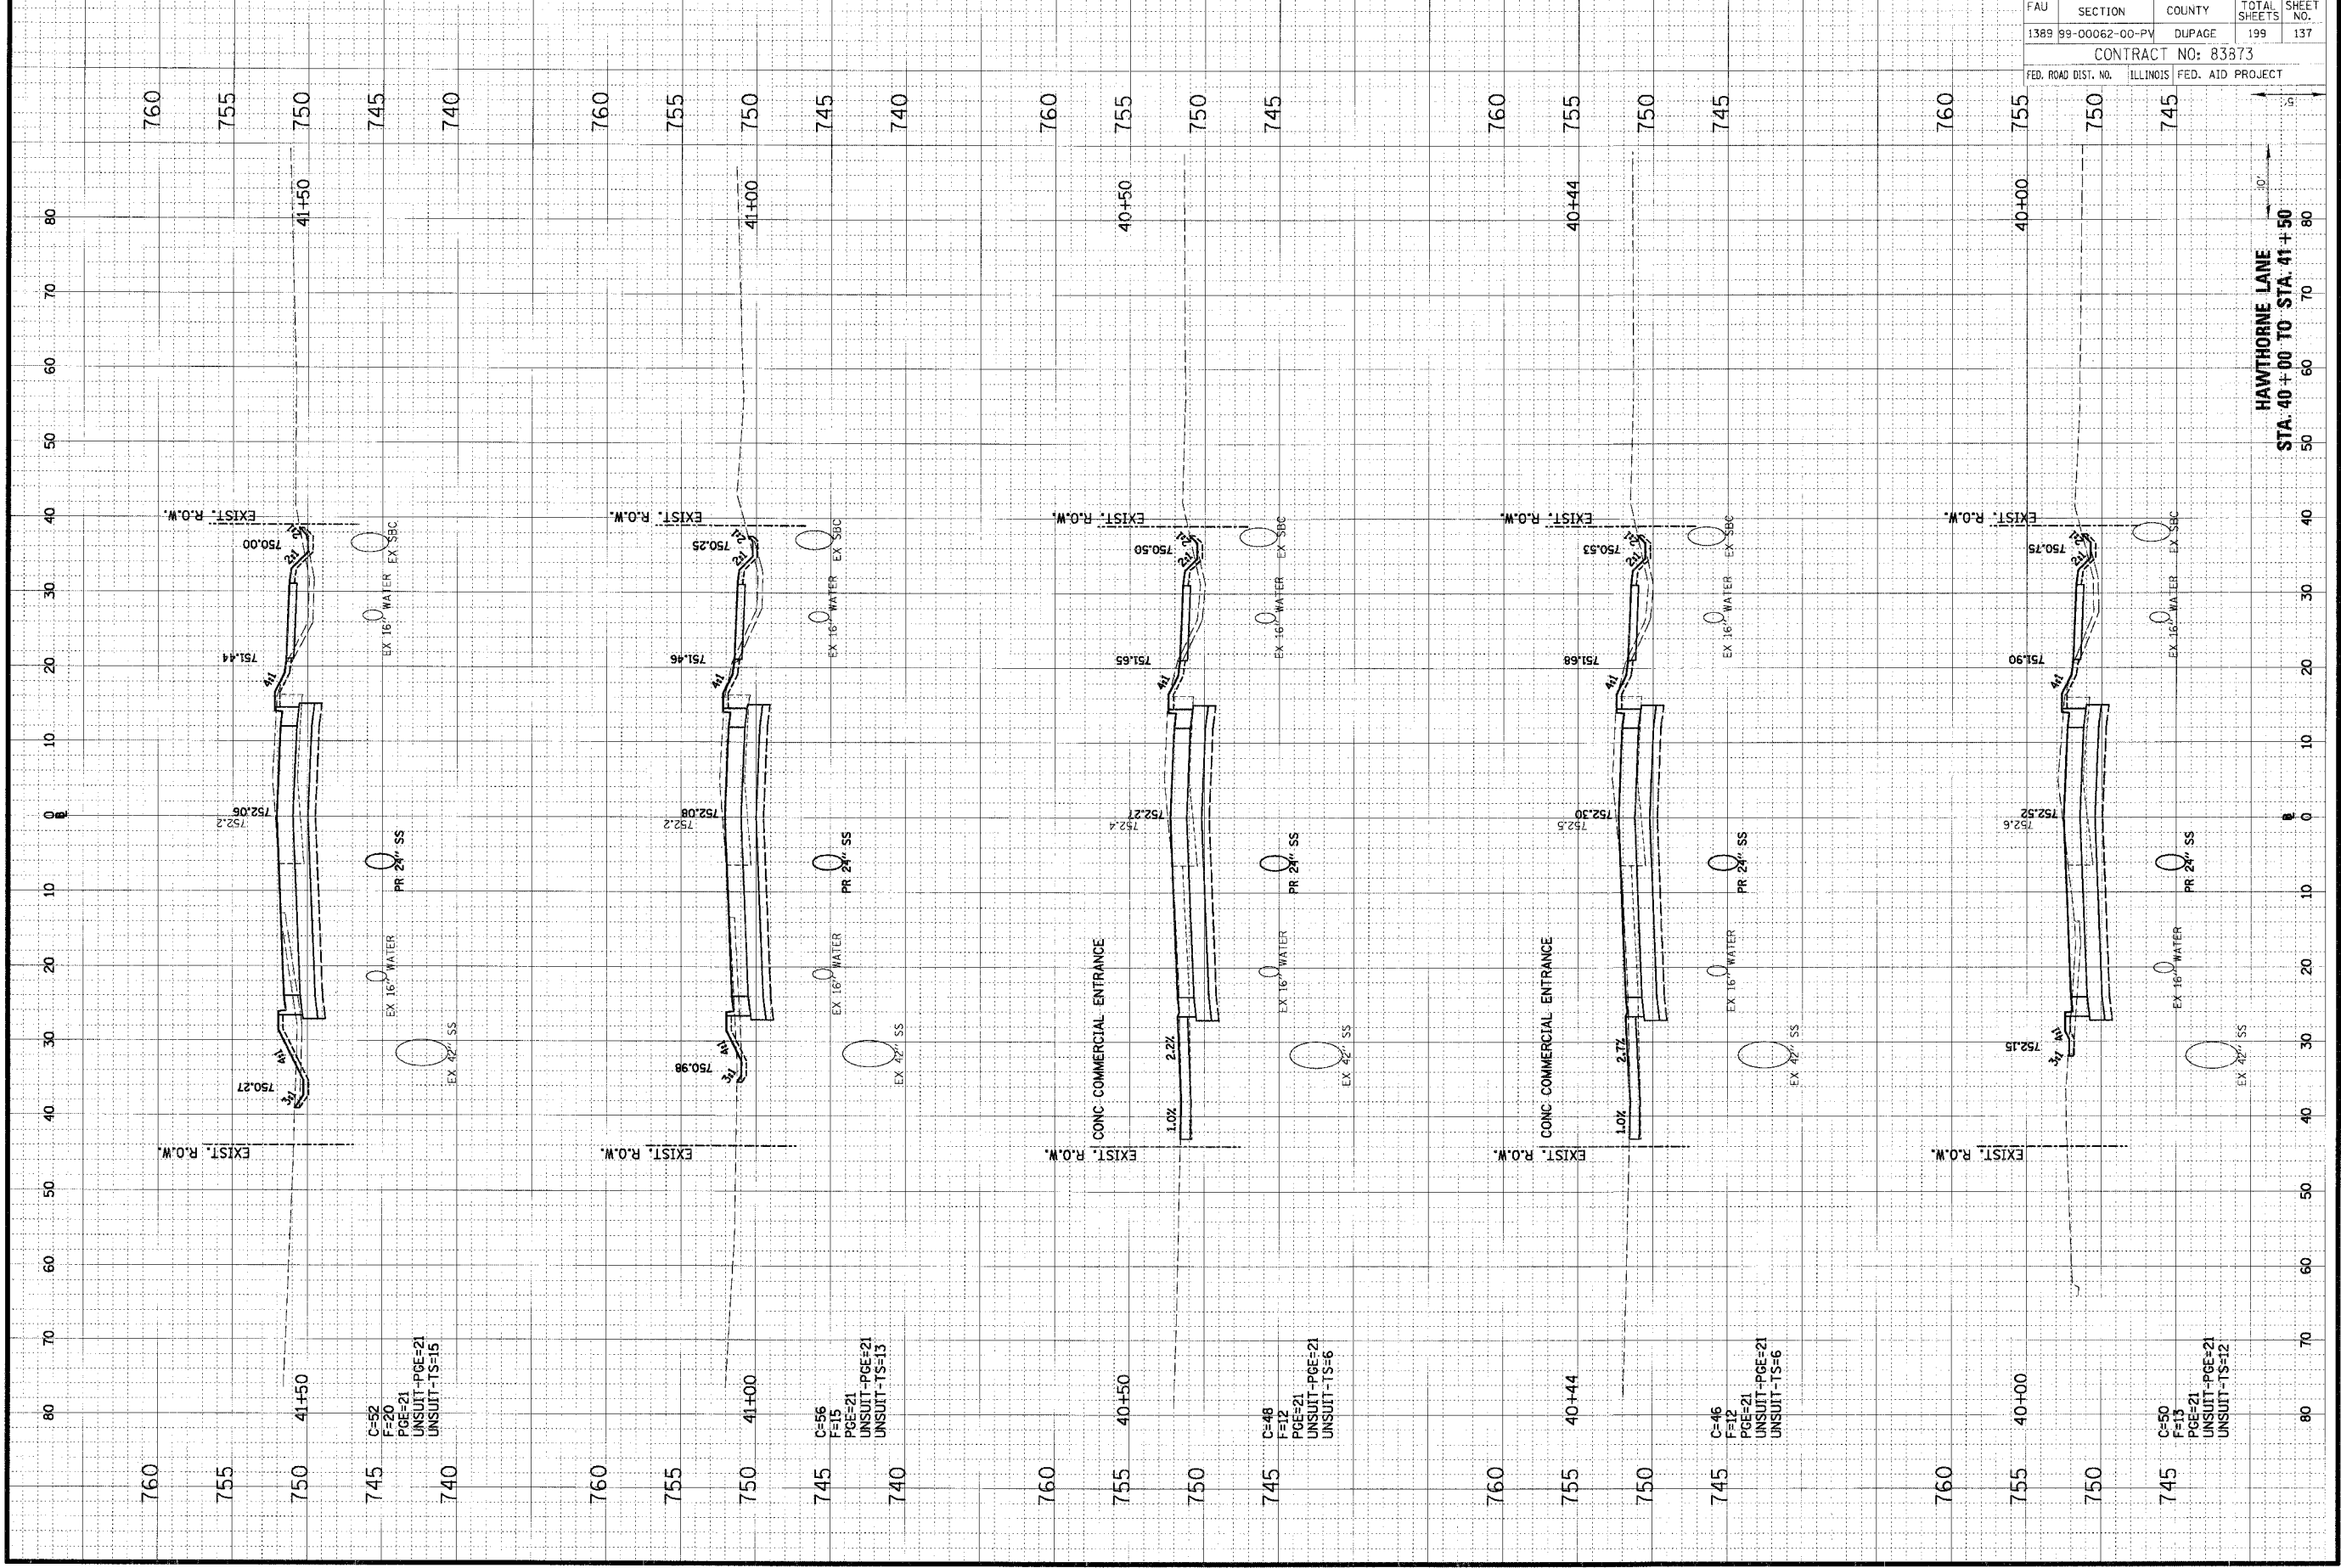

FAU	SECTION	COUNTY	TOTAL SHEETS	SHEET NO.
1389	99-00062-00-PV	DUPAGE	199	137
CONTRACT NO: 83873				
FED. ROAD DIST. NO.	ILLINOIS	FED. AID PROJECT		

HAWTHORNE LANE
 STA. 40+00 TO STA. 41+50