


ORIGINAL SURVEY	DATE
BY	
NO. 1 BOOK	
NO. 2 BOOK	
NO. 3 BOOK	
NO. 4 BOOK	

CHRISTOPHER B. BURKE ENGINEERING LTD.
 9575 West Higgins Road, Suite 600
 Rosemont, Illinois 60018
 (847) 823-0500

FINAL SURVEY	DATE
BY	
NO. 1 BOOK	
NO. 2 BOOK	
NO. 3 BOOK	
NO. 4 BOOK	

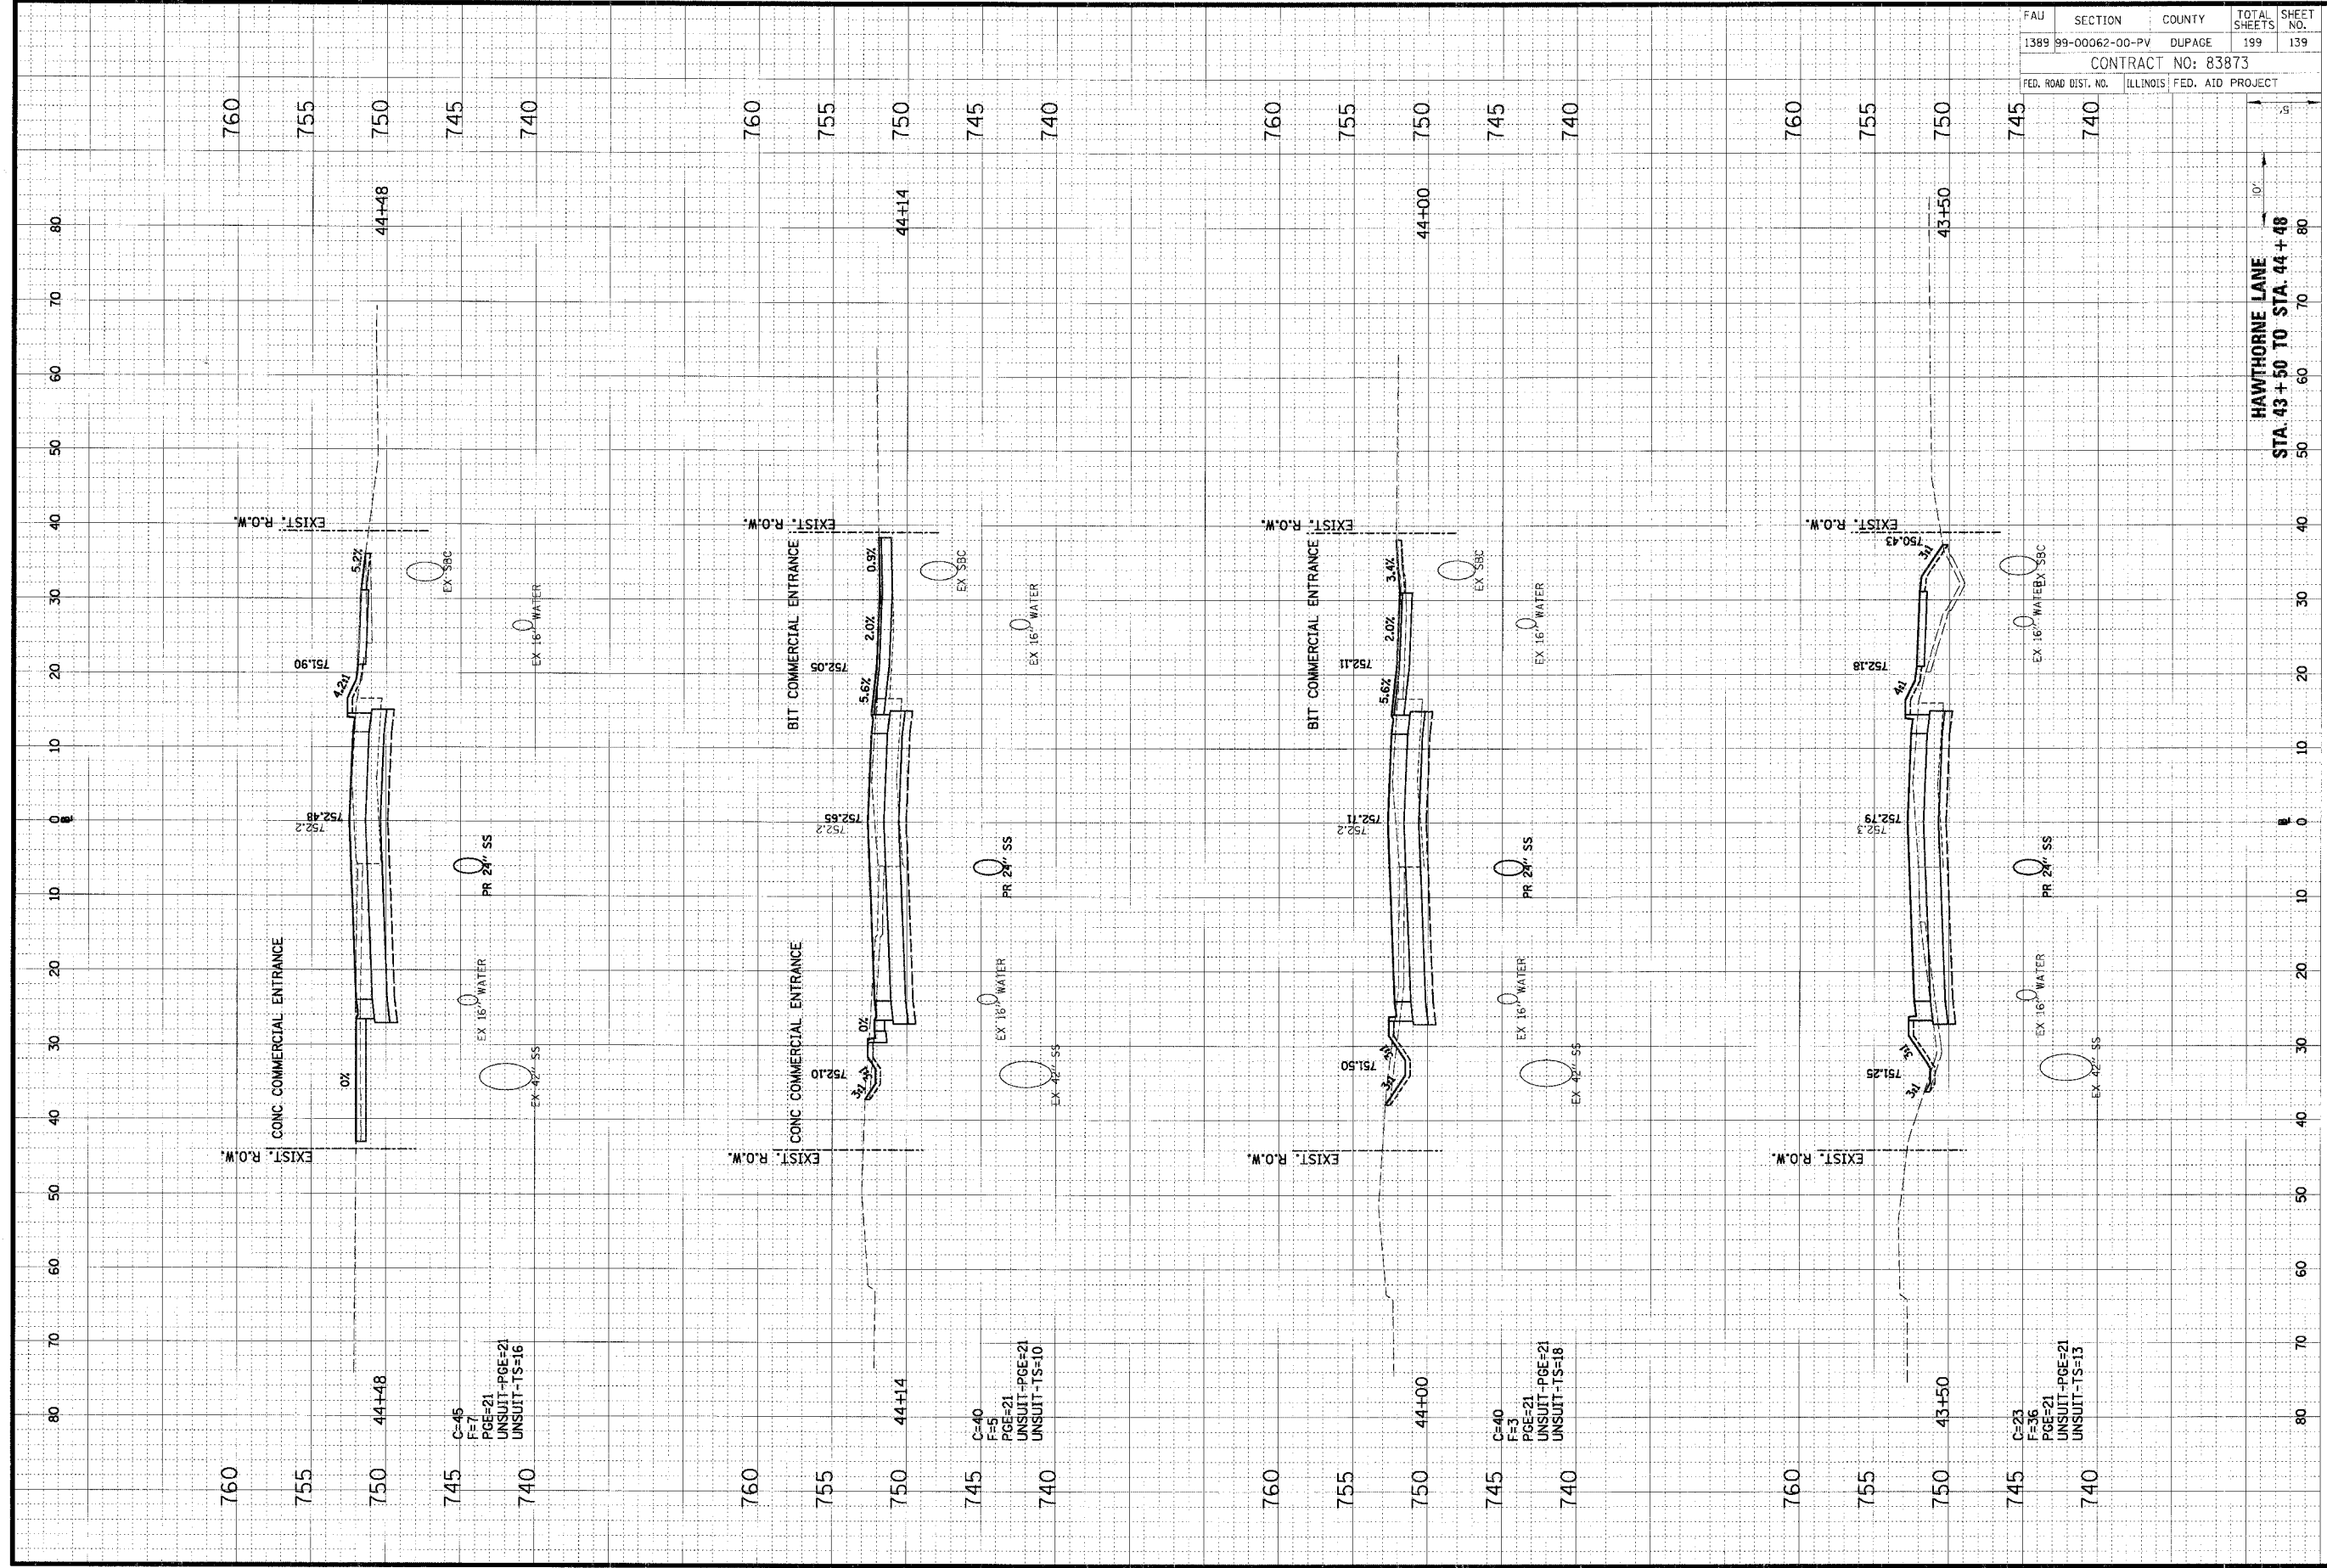

FAU	SECTION	COUNTY	TOTAL SHEETS	SHEET NO.
1389	99-00062-00-PV	DUPAGE	199	139
CONTRACT NO: 83873				
FED. ROAD DIST. NO.	ILLINOIS FED. AID PROJECT			

HAWTHORNE LANE
 STA. 43+50 TO STA. 44+48