


ORIGINAL SURVEY PLOT	DATE
FLYING	BY
ROUTE BOOK	NO.
REVISIONS	

CHRISTOPHER B. BURKE ENGINEERING LTD.
 9575 West Higgins Road, Suite 600
 Rosemont, Illinois 60018
 (847) 823-0500

FINAL SURVEY PLOT	DATE
ROUTE BOOK	BY
REVISIONS	NO.

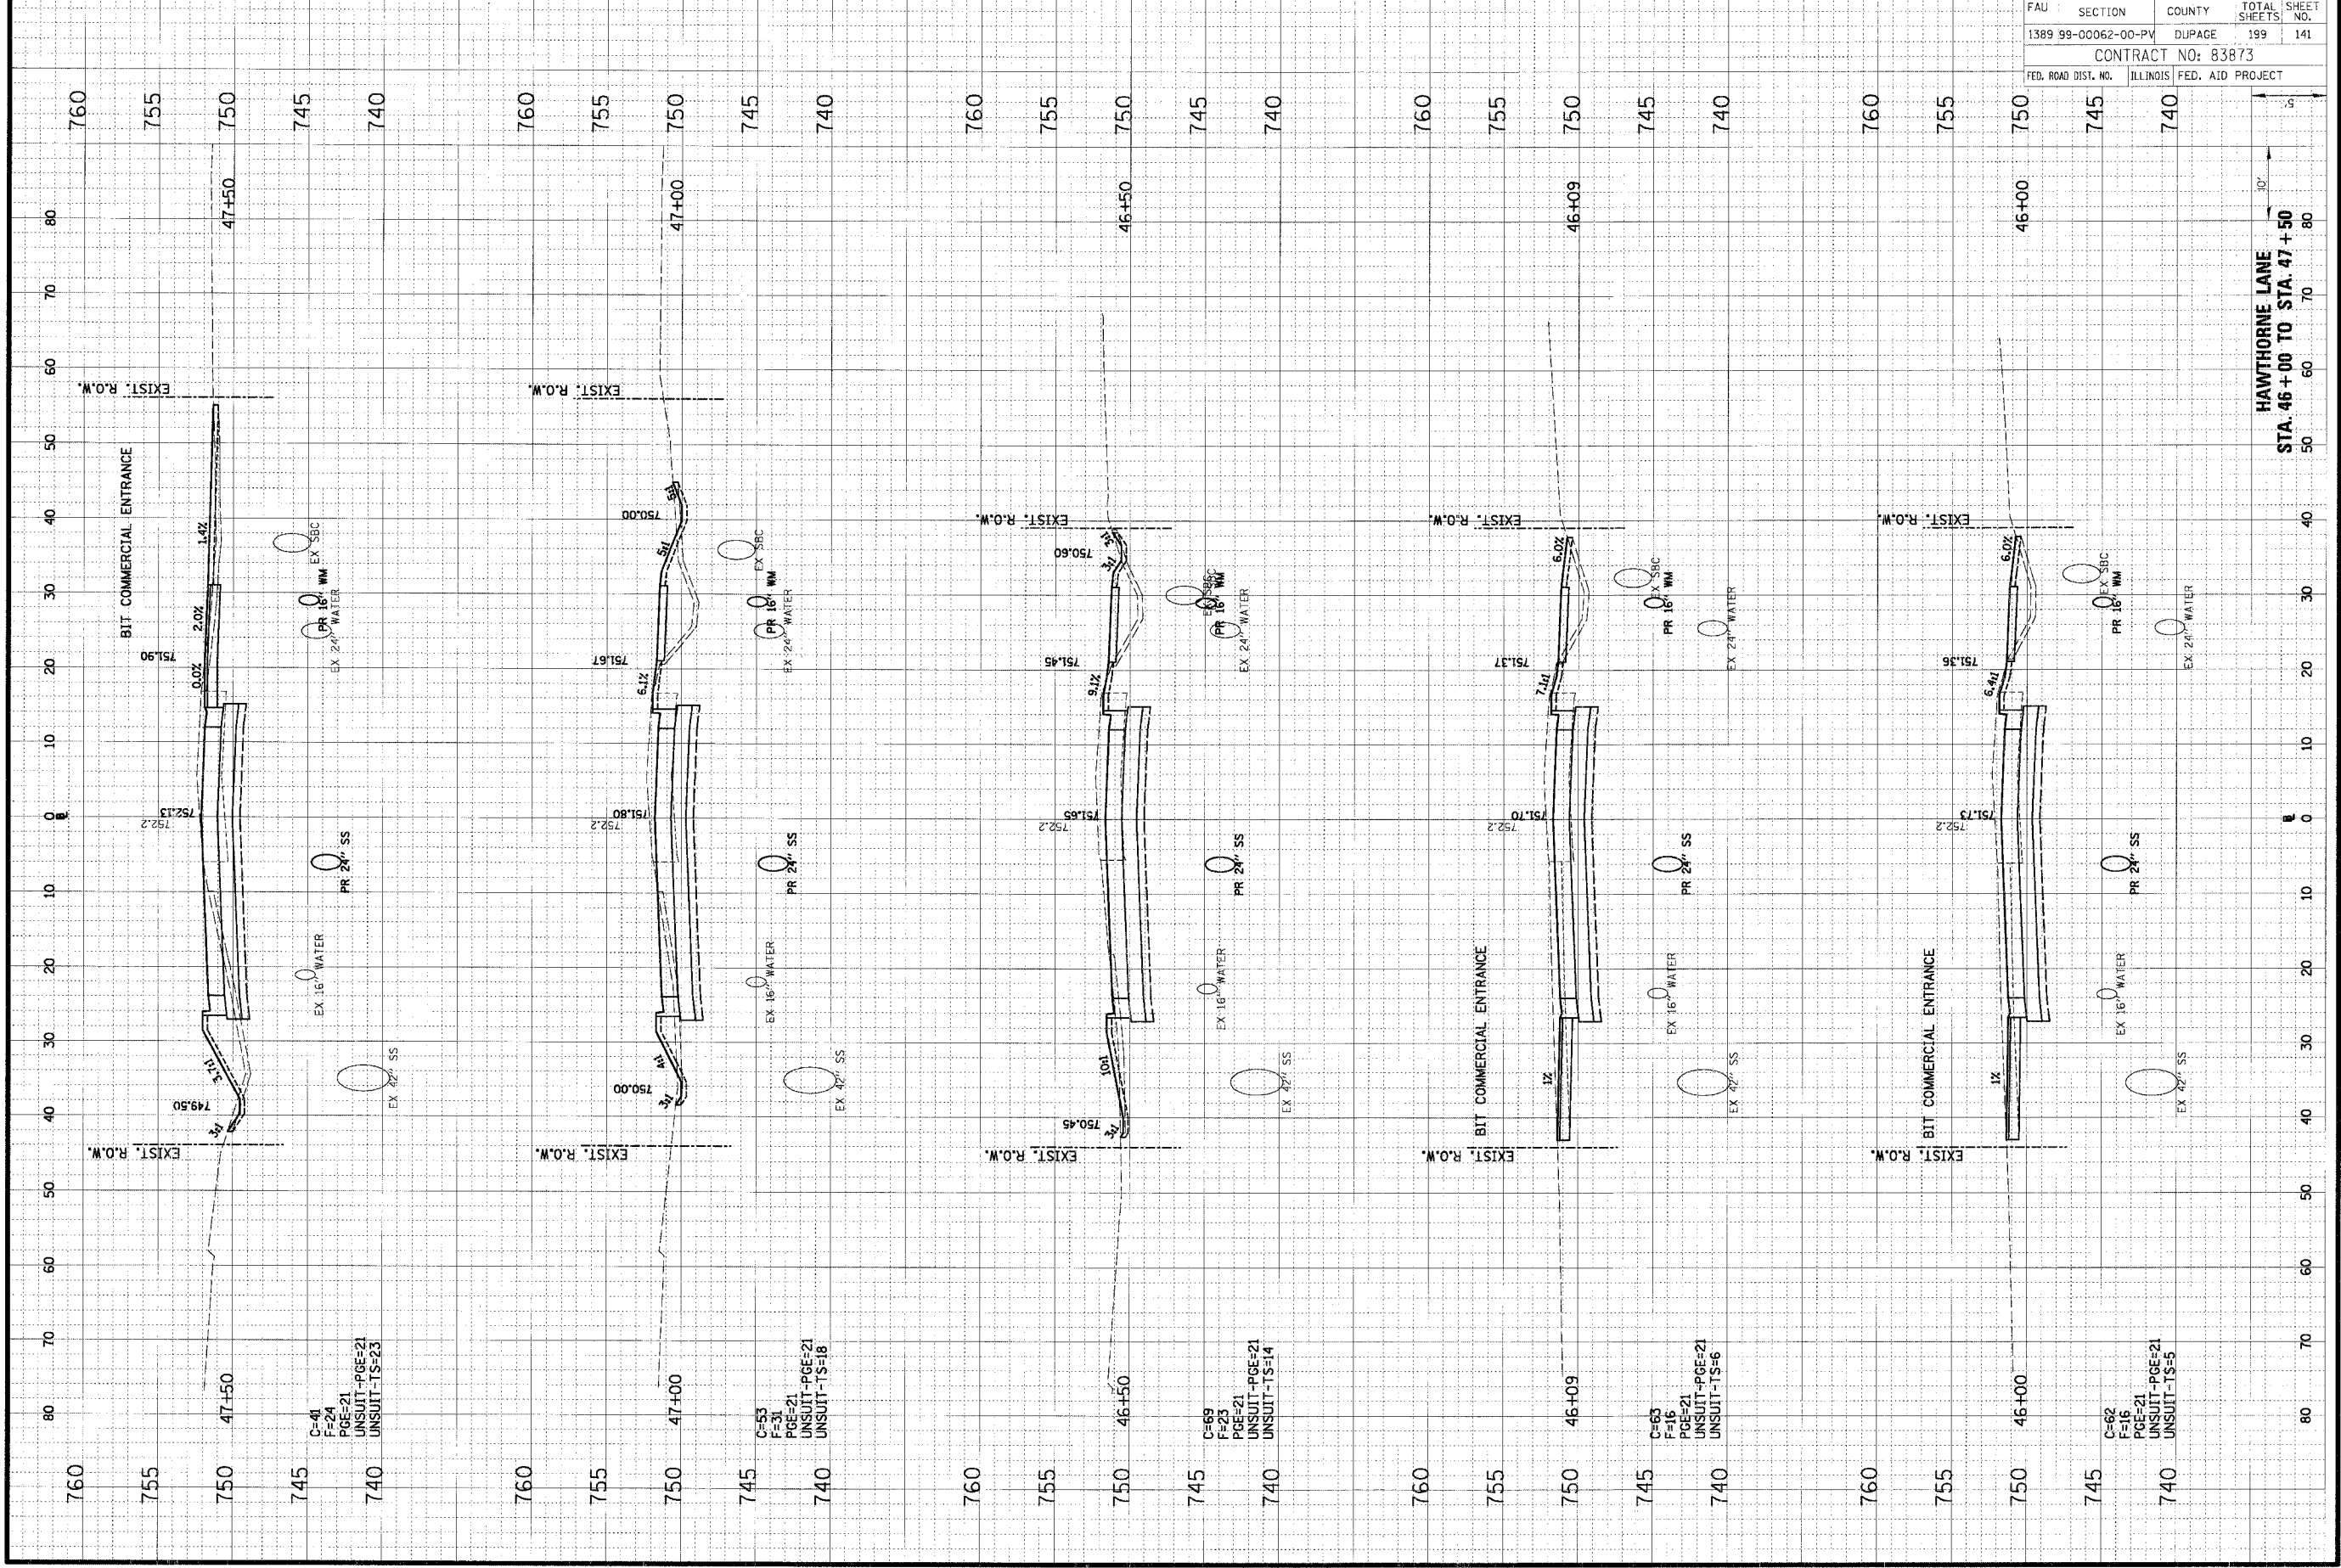

FAU	SECTION	COUNTY	TOTAL SHEETS	SHEET NO.
1389 99-00062-00-PV	DUPAGE	ILLINOIS	199	141
CONTRACT NO: 83873				
FED. ROAD DIST. NO.	ILLINOIS	FED. AID PROJECT		

HAWTHORNE LANE
 STA. 46+00 TO STA. 47+50