


ORIGINAL	DATE
SURVEY	BY
NOTED	BY
REVISION	DATE

CHRISTOPHER B. BURKE ENGINEERING LTD.
 9575 West Higgins Road, Suite 600
 Rosemont, Illinois 60018
 (847) 823-0500

FINI	SURVEYED	DATE
SIRRY	PLUMB	BY
NOTE BOOK	ADJULATE	
	AREAS CHECKED	

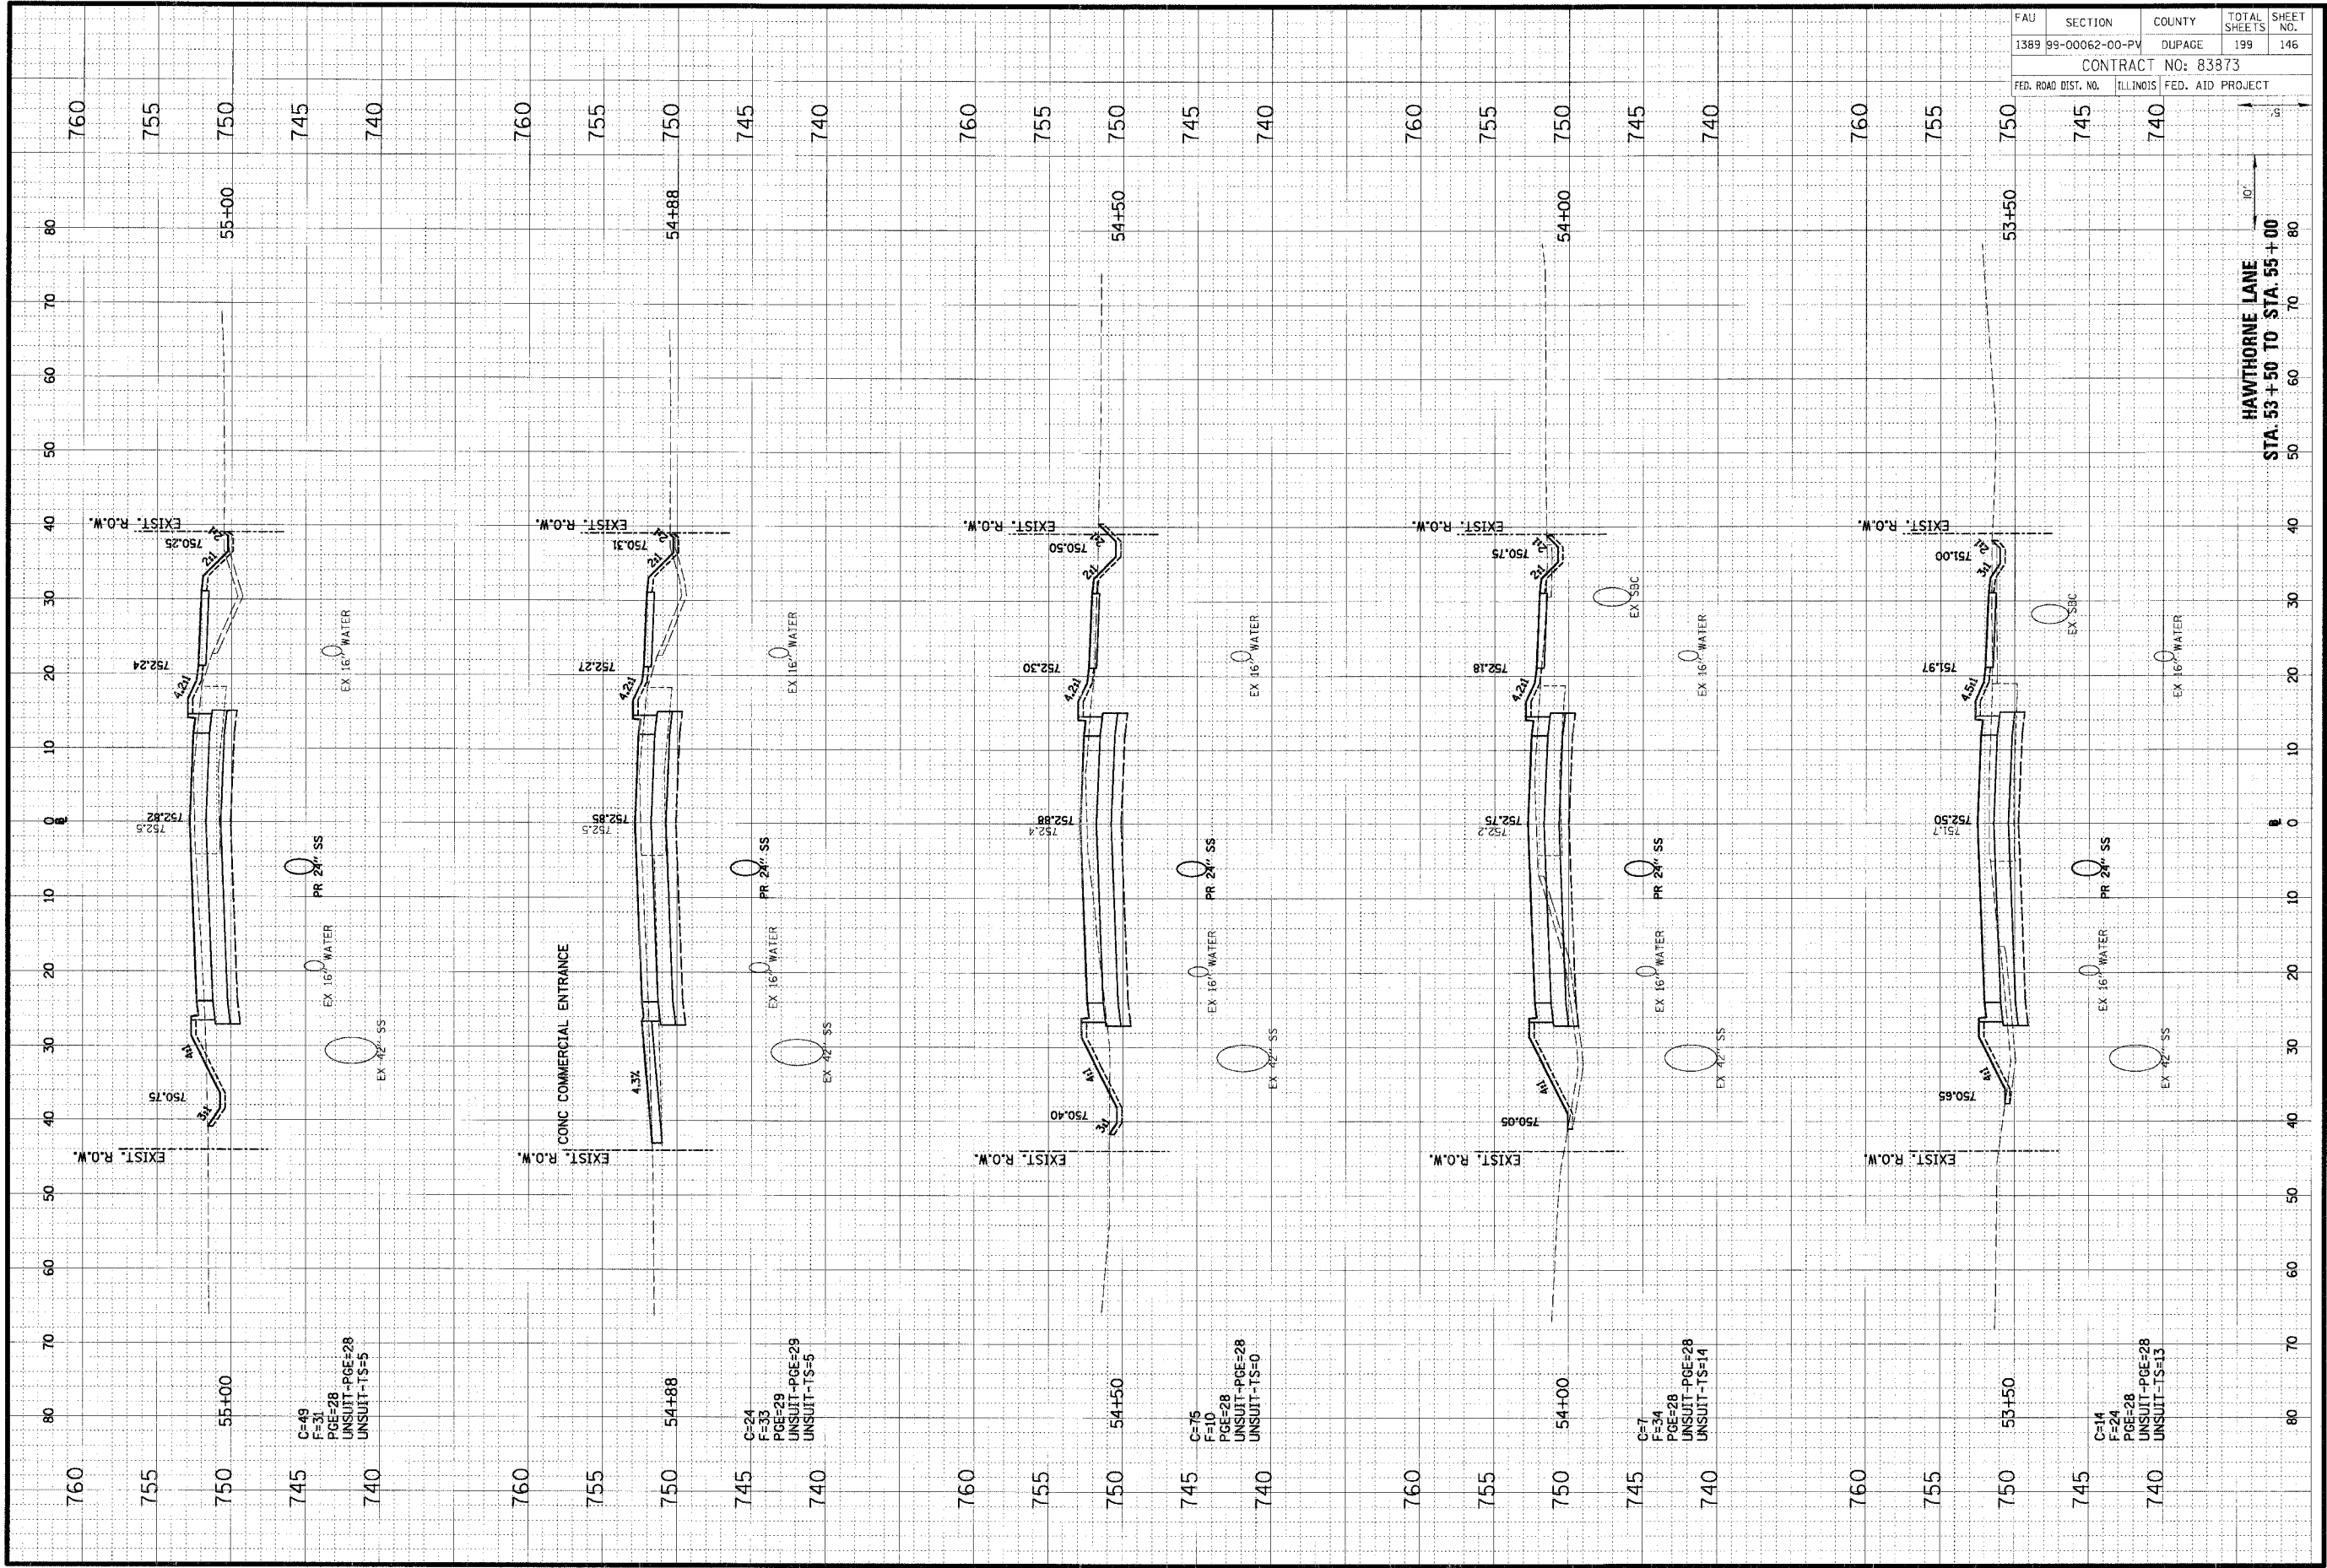

FAU	SECTION	COUNTY	TOTAL SHEETS	SHEET NO.
1389	99-00062-00-PV	DUPAGE	199	146
CONTRACT NO: 83873				
FED. ROAD DIST. NO.	ILLINOIS	FED. AID PROJECT		

HAWTHORNE LANE
 STA. 53 + 50 TO STA. 55 + 00