


ORIGINAL	CHECKED	DATE
SUBMIT	PLOTTED	
NOTE BOOK	REVISION	
NO.	AREAS CHECKED	

**CHRISTOPHER B. BURKE ENGINEERING LTD.**  
 9575 West Higgins Road, Suite 600  
 Rosemont, Illinois 60018  
 (847) 823-0500

FINAL	DATE
SUBMIT	
NOTE BOOK	
NO.	

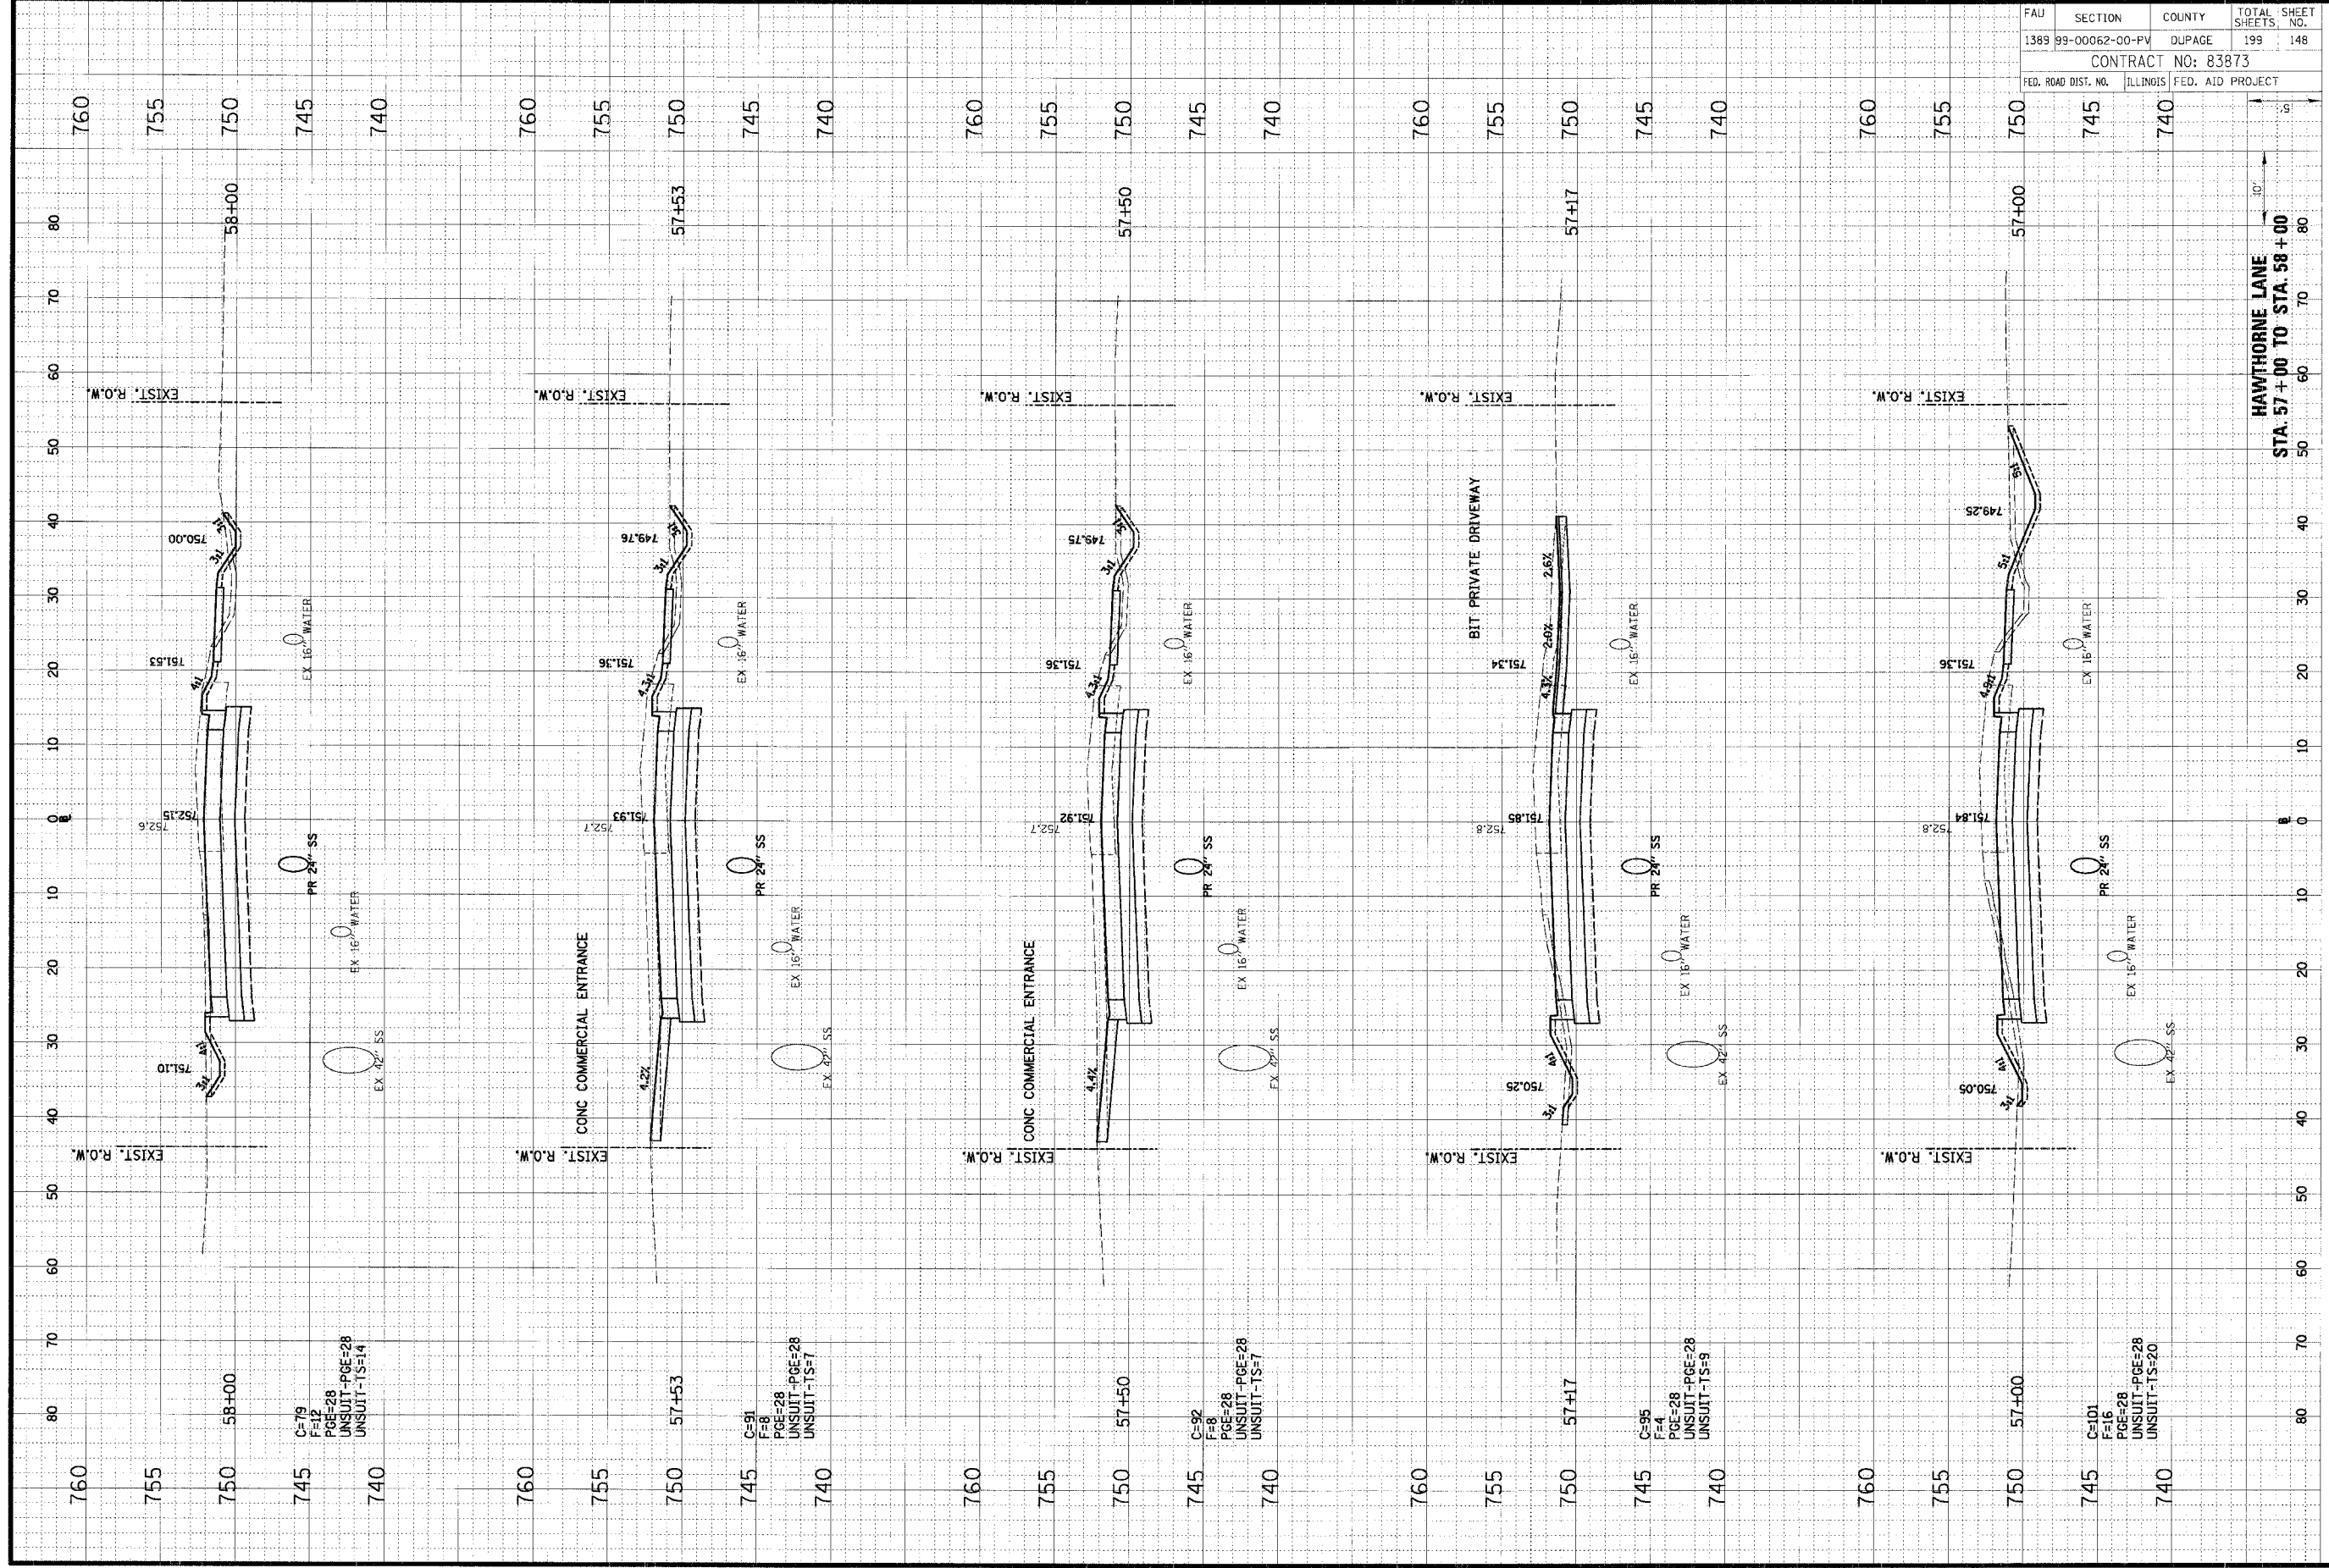

FAU	SECTION	COUNTY	TOTAL SHEETS	SHEET NO.
1389	99-00062-00-PV	DUPAGE	199	148
CONTRACT NO: 83873				
FED. ROAD DIST. NO.	ILLINOIS	FED. AID PROJECT		

HAWTHORNE LANE  
 STA. 57+00 TO STA. 58+00