


ORIGINAL SURVEY	DATE
BY	
DATE	
BY	
DATE	
BY	
DATE	

CHRISTOPHER B. BURKE ENGINEERING LTD.
 9575 West Higgins Road, Suite 600
 Rosemont, Illinois 60018
 (847) 923-0500

FINAL SURVEY	DATE
BY	
DATE	
BY	
DATE	
BY	
DATE	

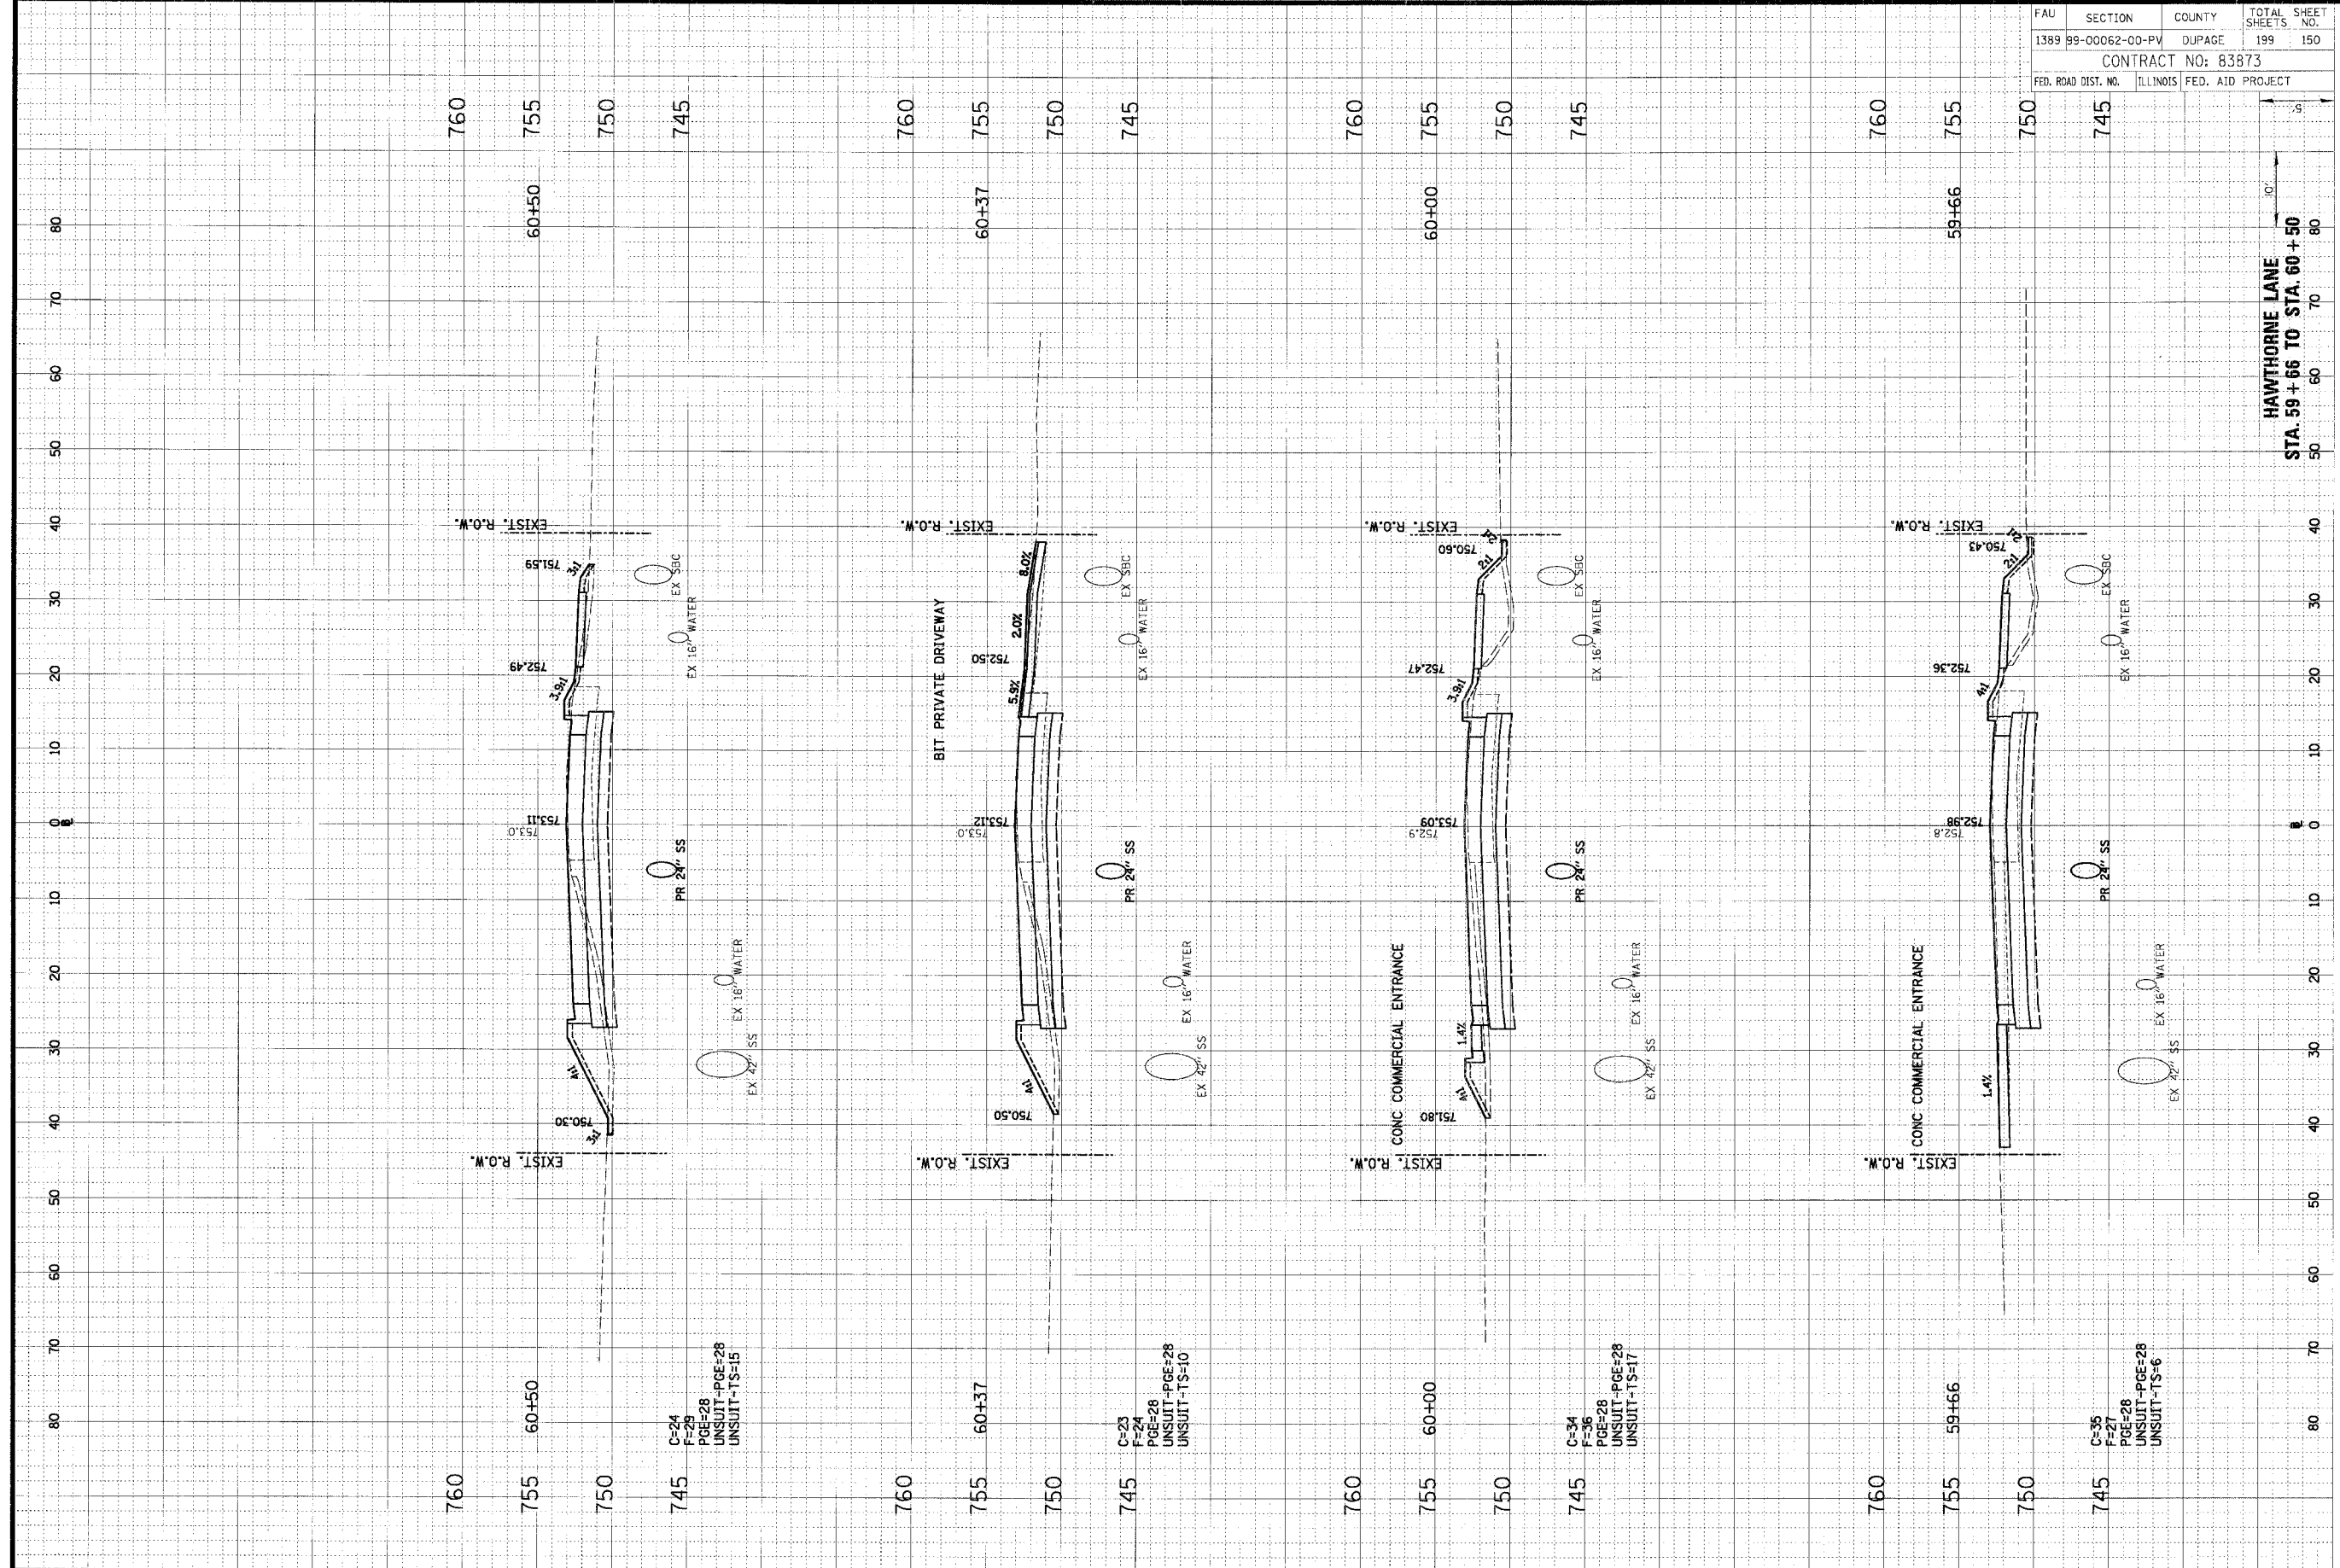

FAU	SECTION	COUNTY	TOTAL SHEETS	SHEET NO.
1389	99-00062-00-PV	DUPAGE	199	150
CONTRACT NO: 83873				
FED. ROAD DIST. NO.	ILLINOIS	FED. AID PROJECT		

HAWTHORNE LANE
 STA. 59+66 TO STA. 60+50