


ORIGINAL SURVEY	DATE
NO. BOOK	DATE
AREAS UNDESIGNED	

CHRISTOPHER B. BURKE ENGINEERING LTD.
 9575 West Higgins Road, Suite 600
 Rosemont, Illinois 60018
 (847) 823-0500

FINAL SURVEY	DATE
NO. BOOK	DATE
AREAS CHECKED	

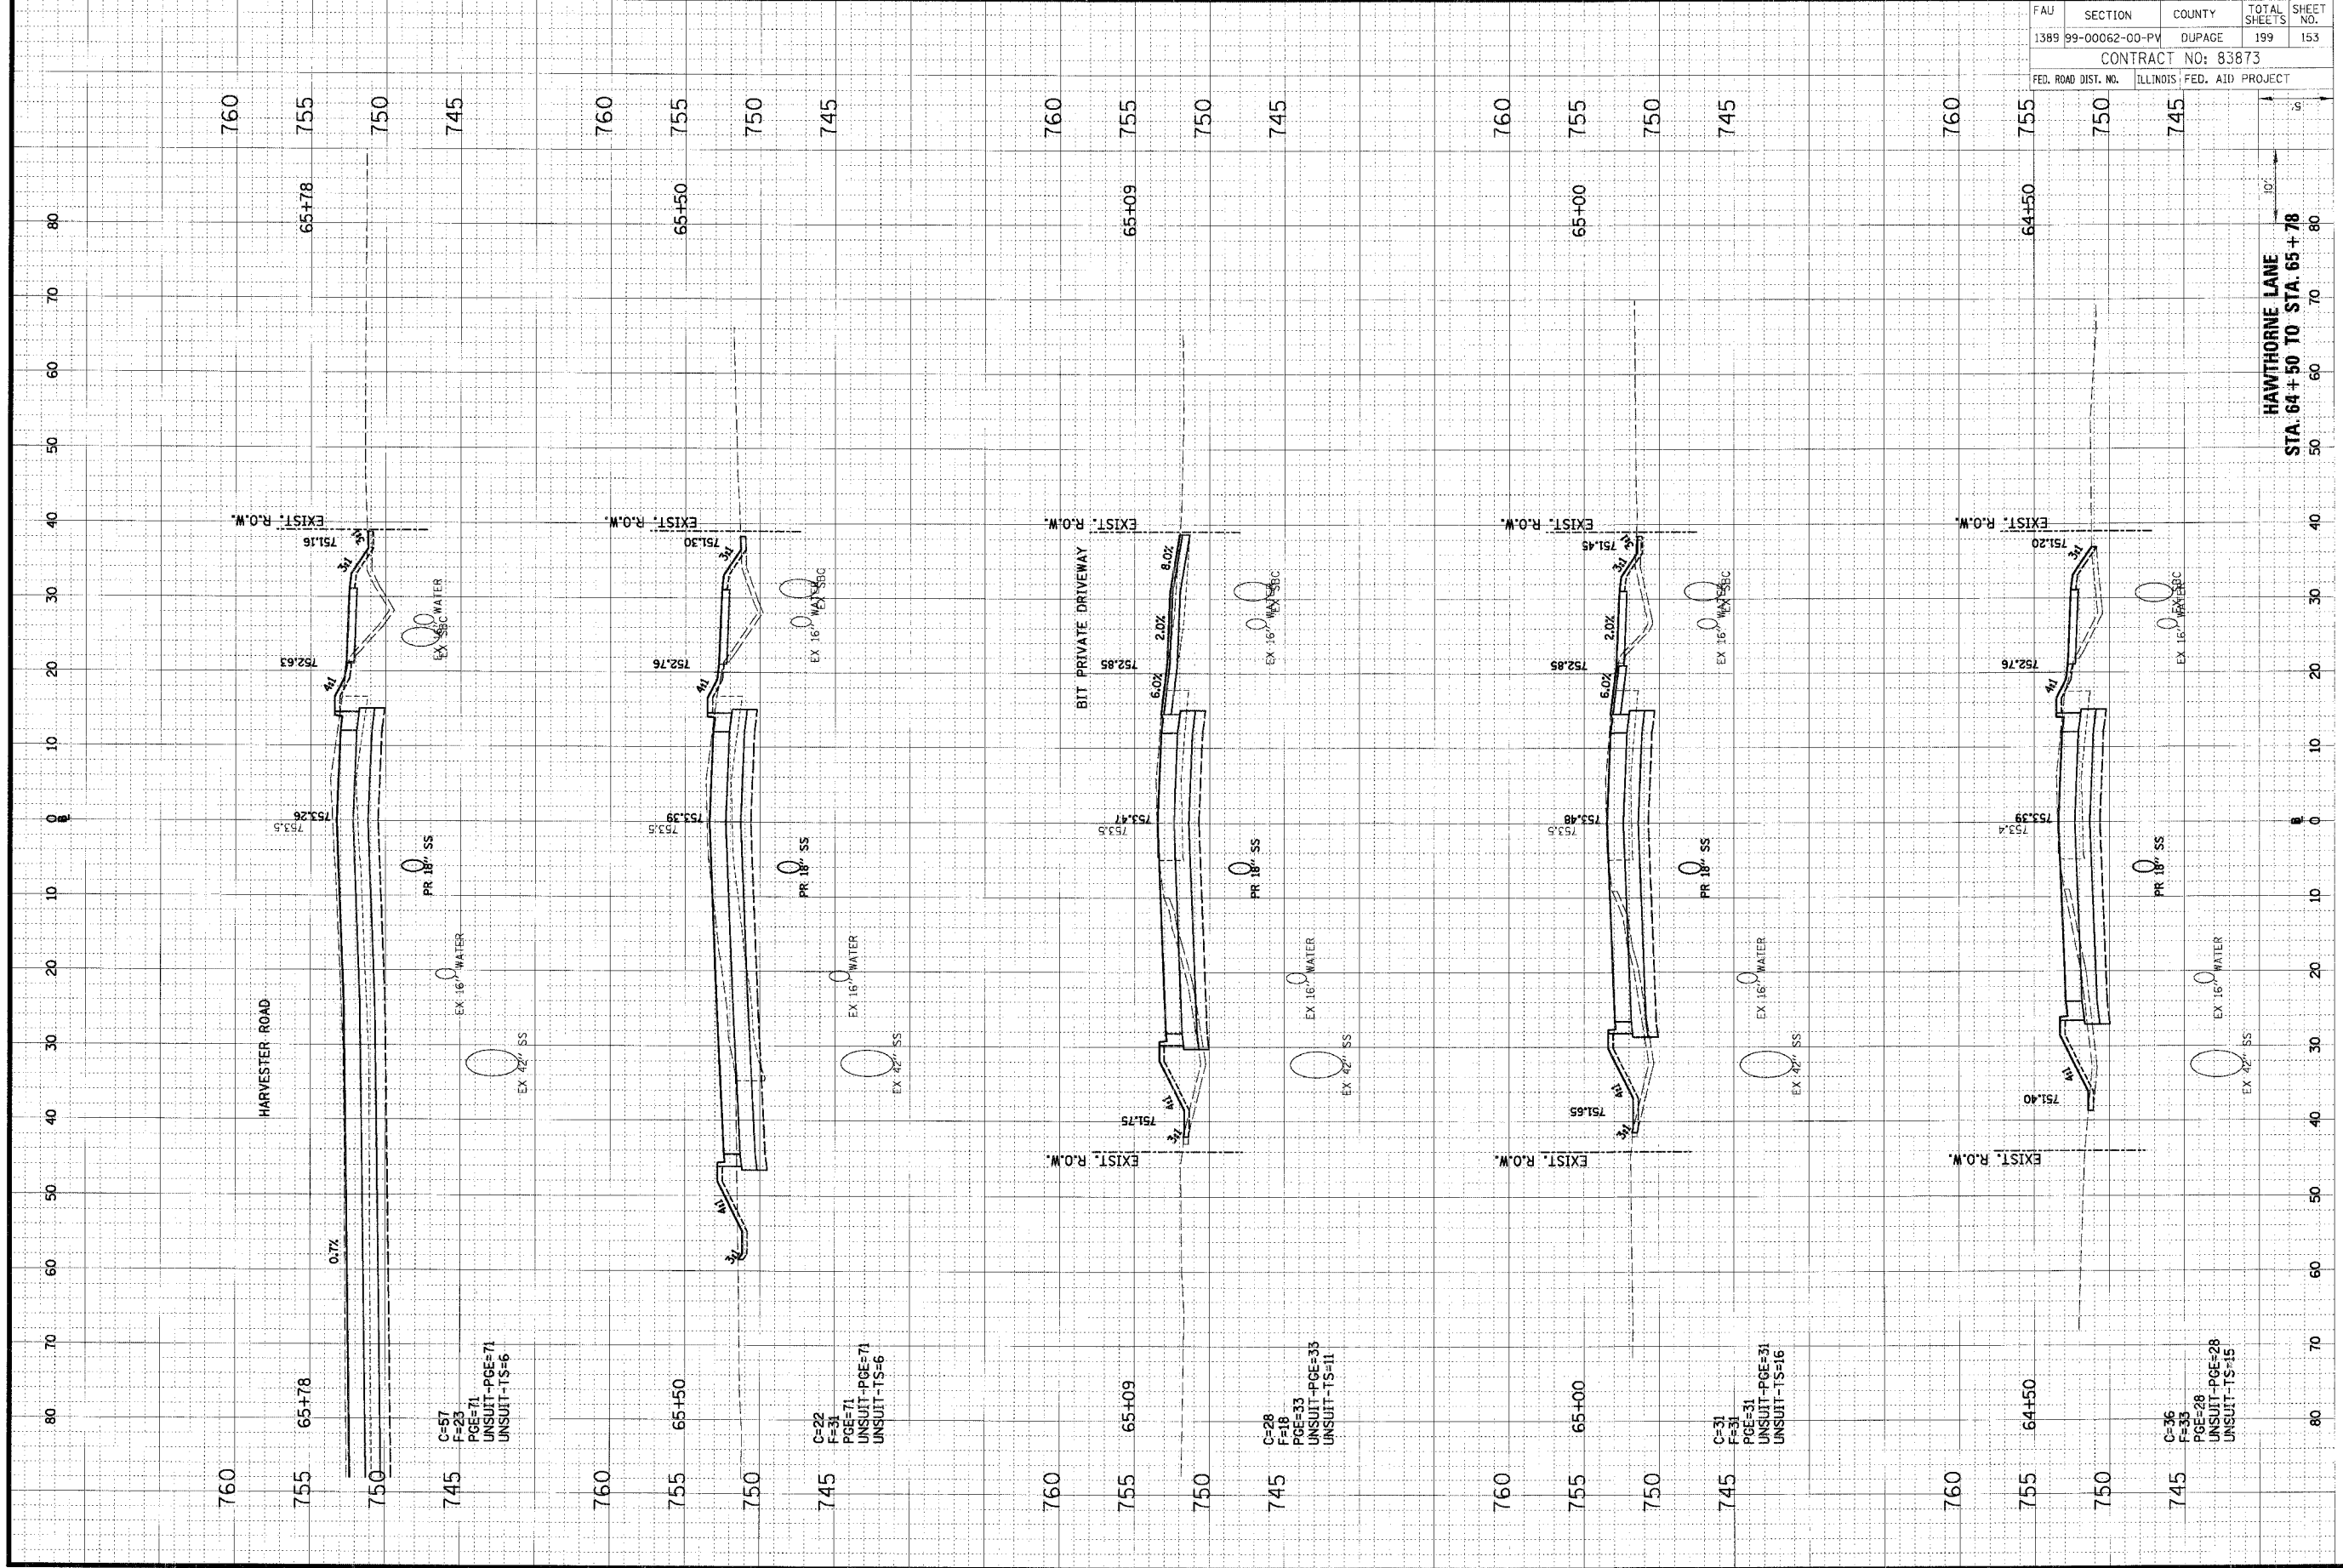

FAU	SECTION	COUNTY	TOTAL SHEETS	SHEET NO.
1389	99-00062-00-PV	DUPAGE	199	153
CONTRACT NO: 83873				
FED. ROAD DIST. NO.	ILLINOIS FED. AID PROJECT			