


ORIGINAL SURVEY	DATE
DATE	BY
NO. OF BOOKS	NO. OF SHEETS
AREAS CHECKED	AREAS CHECKED

**CHRISTOPHER B. BURKE ENGINEERING LTD.**  
 3575 West Higgins Road, Suite 600  
 Rosemont, Illinois 60018  
 (847) 823-0500

FINAL SURVEY	DATE
DATE	BY
NO. OF BOOKS	NO. OF SHEETS
AREAS CHECKED	AREAS CHECKED

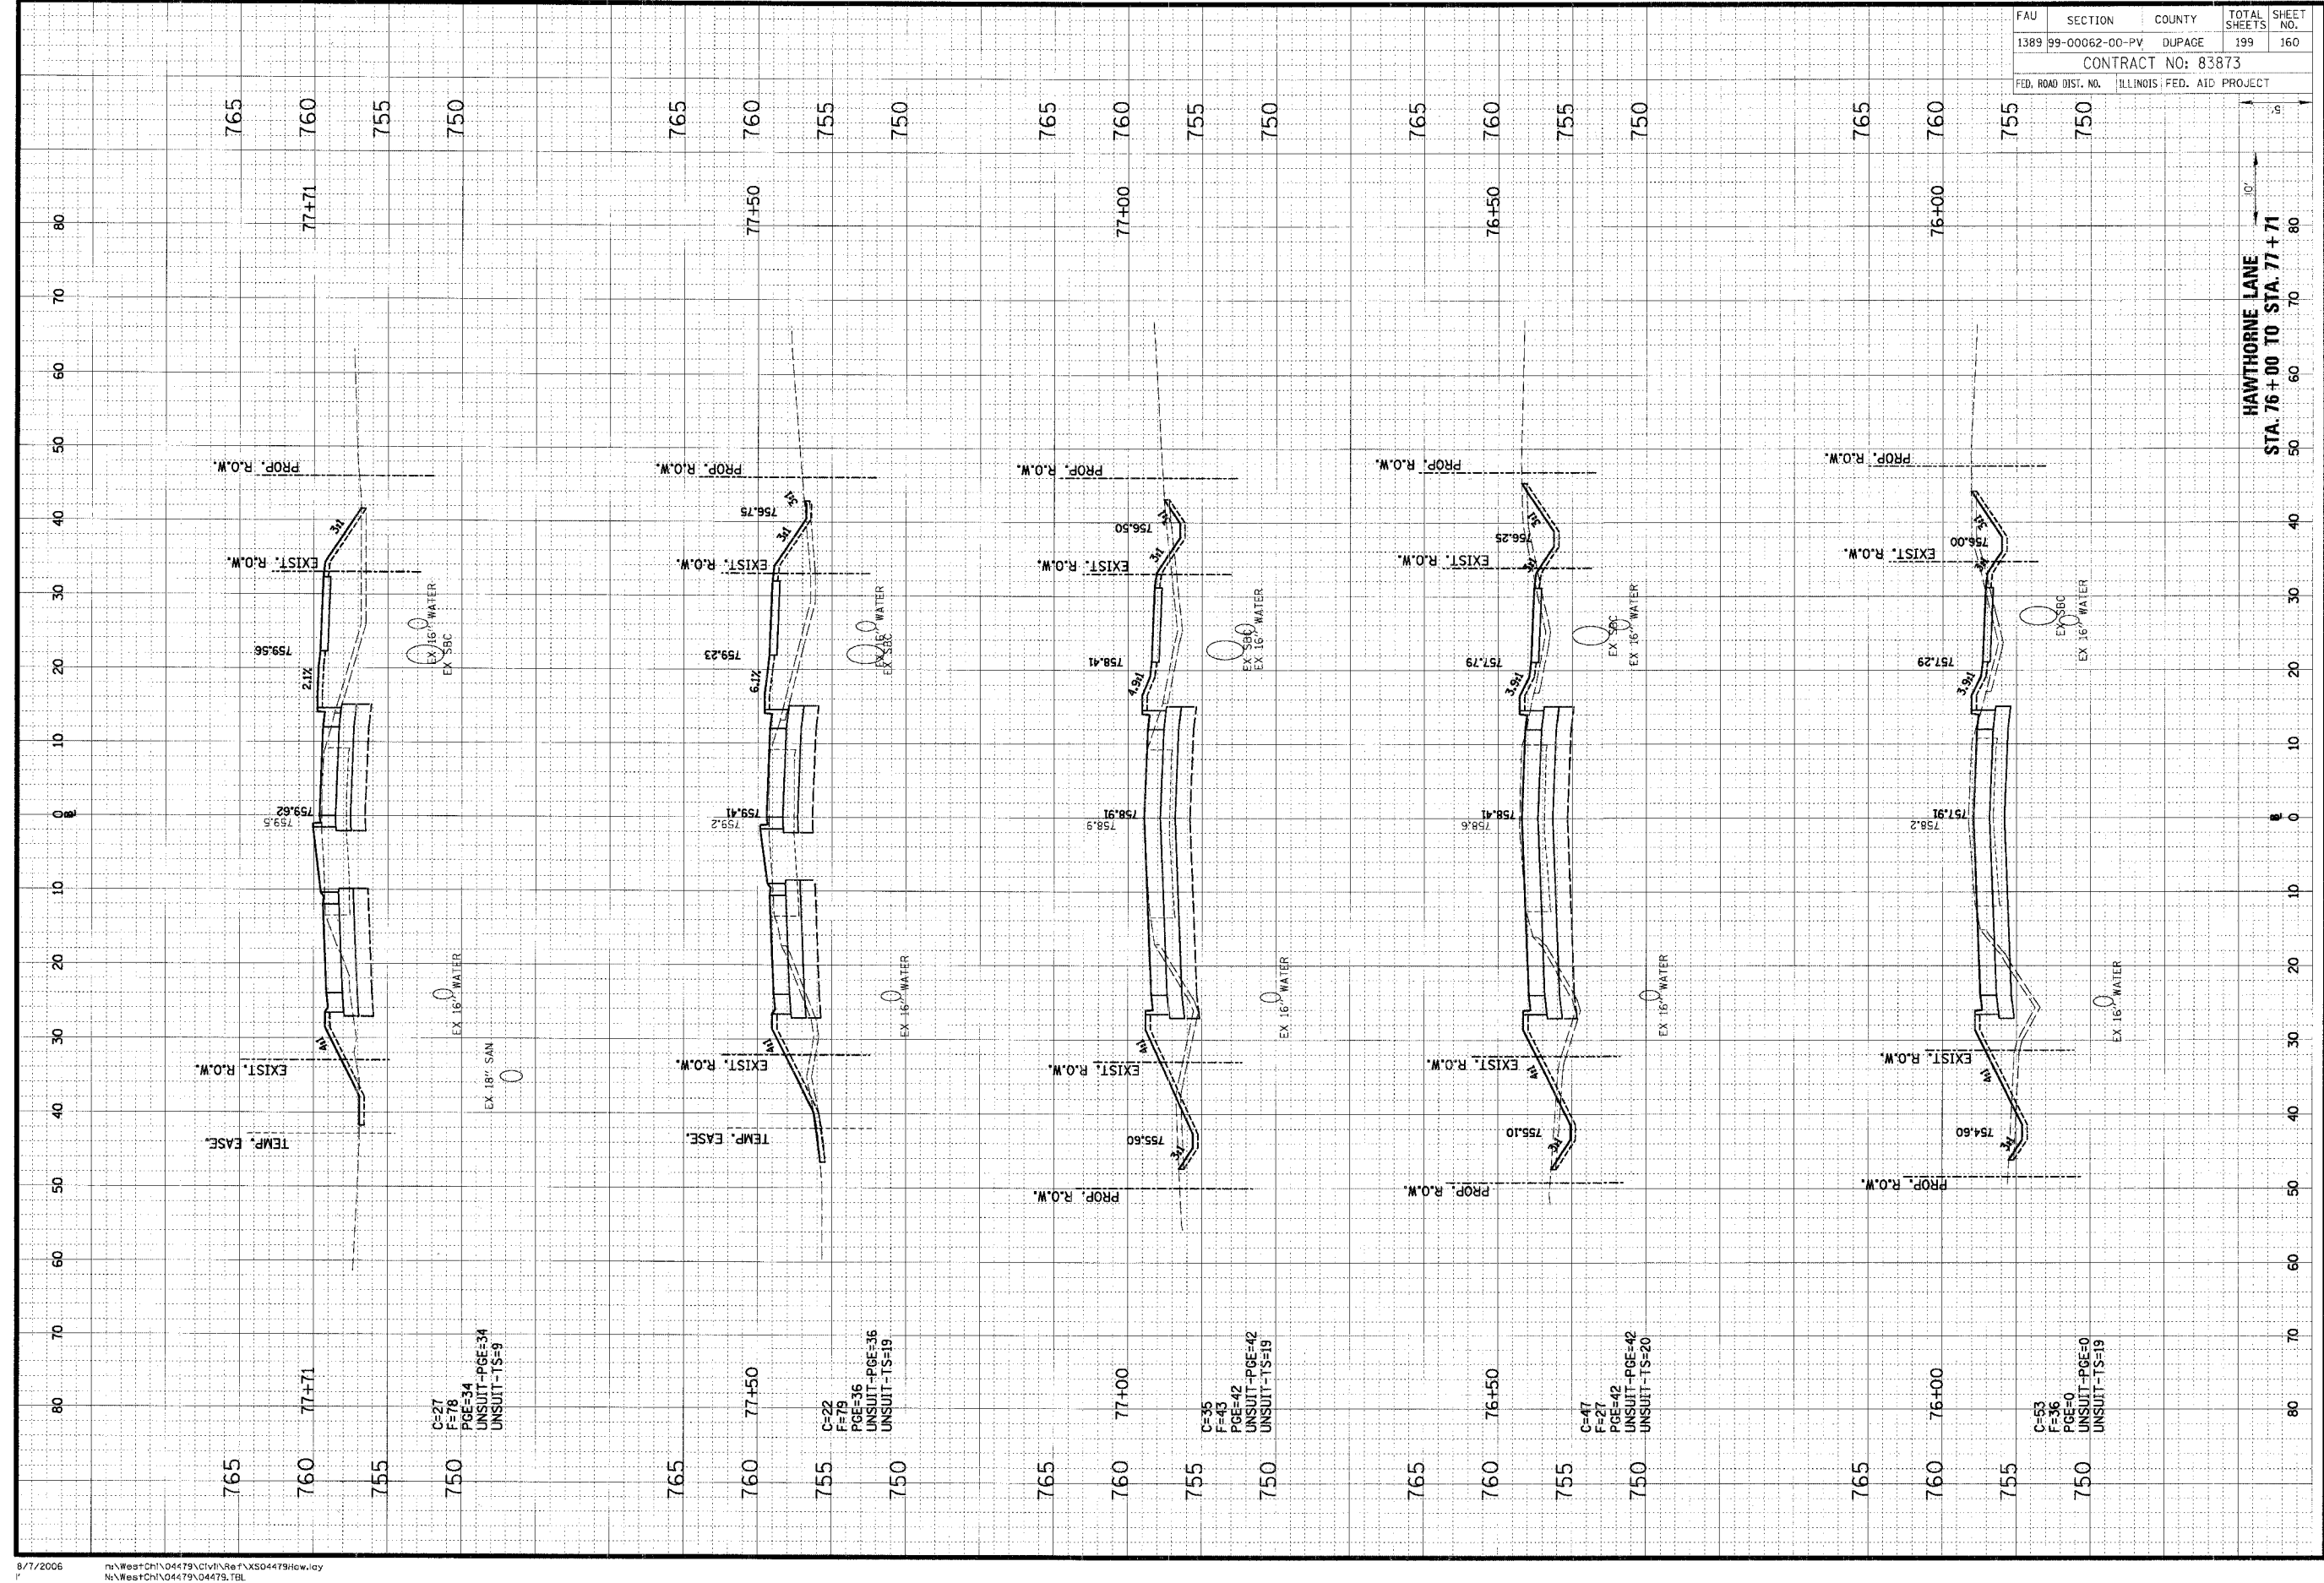

FAU	SECTION	COUNTY	TOTAL SHEETS	SHEET NO.
1389	99-00062-00-PV	DUPAGE	199	160
CONTRACT NO: 83873				
FED. ROAD DIST. NO. ILLINOIS FED. AID PROJECT				

HAWTHORNE LANE  
 STA. 76+00 TO STA. 77+71