


ORIGINAL SURVEY BY DATE
 REVISIONS BY DATE
 NOTE BOOK NO.
 AREAS CHECKED

FINAL SURVEY BY DATE
 NOTE BOOK NO.
 AREAS CHECKED

CHRISTOPHER B. BURKE ENGINEERING LTD.
 9575 West Higgins Road, Suite 600
 Rosemont, Illinois 60018
 (847) 823-0500

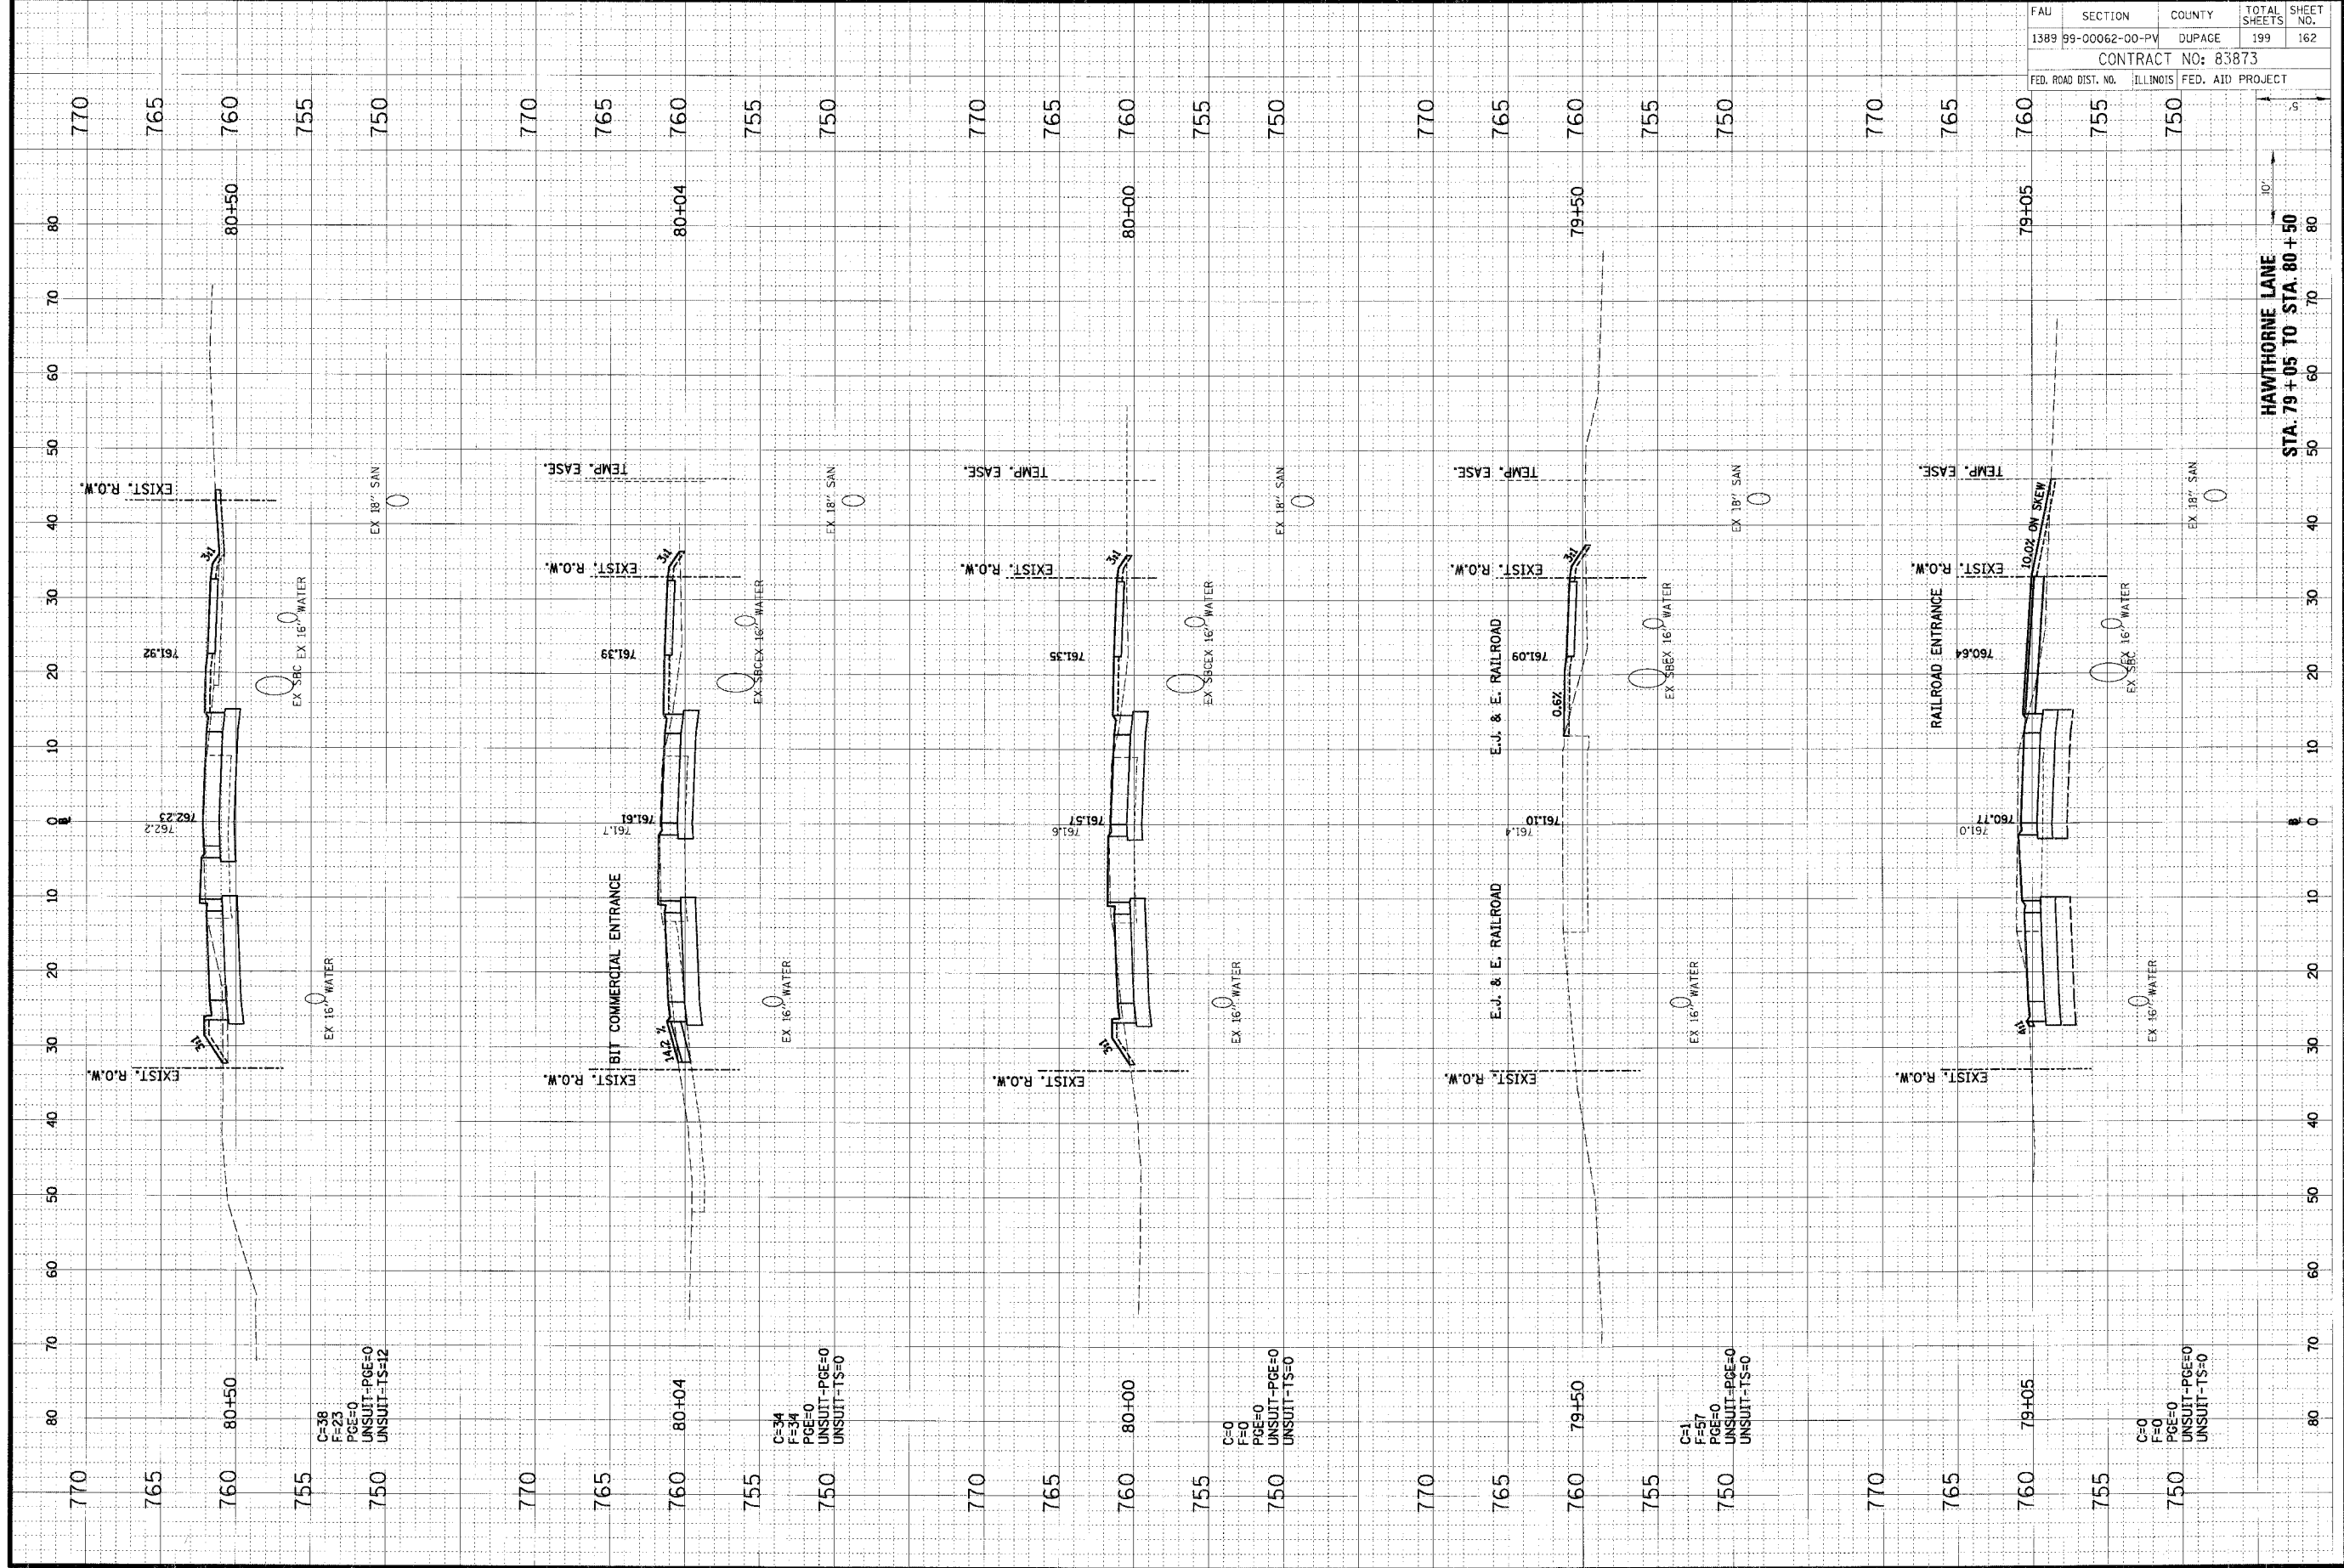

FAU	SECTION	COUNTY	TOTAL SHEETS	SHEET NO.
1389	99-00062-00-PV	DUPAGE	199	162
CONTRACT NO: 83873				
FED. ROAD DIST. NO. ILLINOIS FED. AID PROJECT				

HAWTHORNE LANE
 STA. 79+05 TO STA. 80+50